


1
930
Proposed Yard Level Plan
1:100

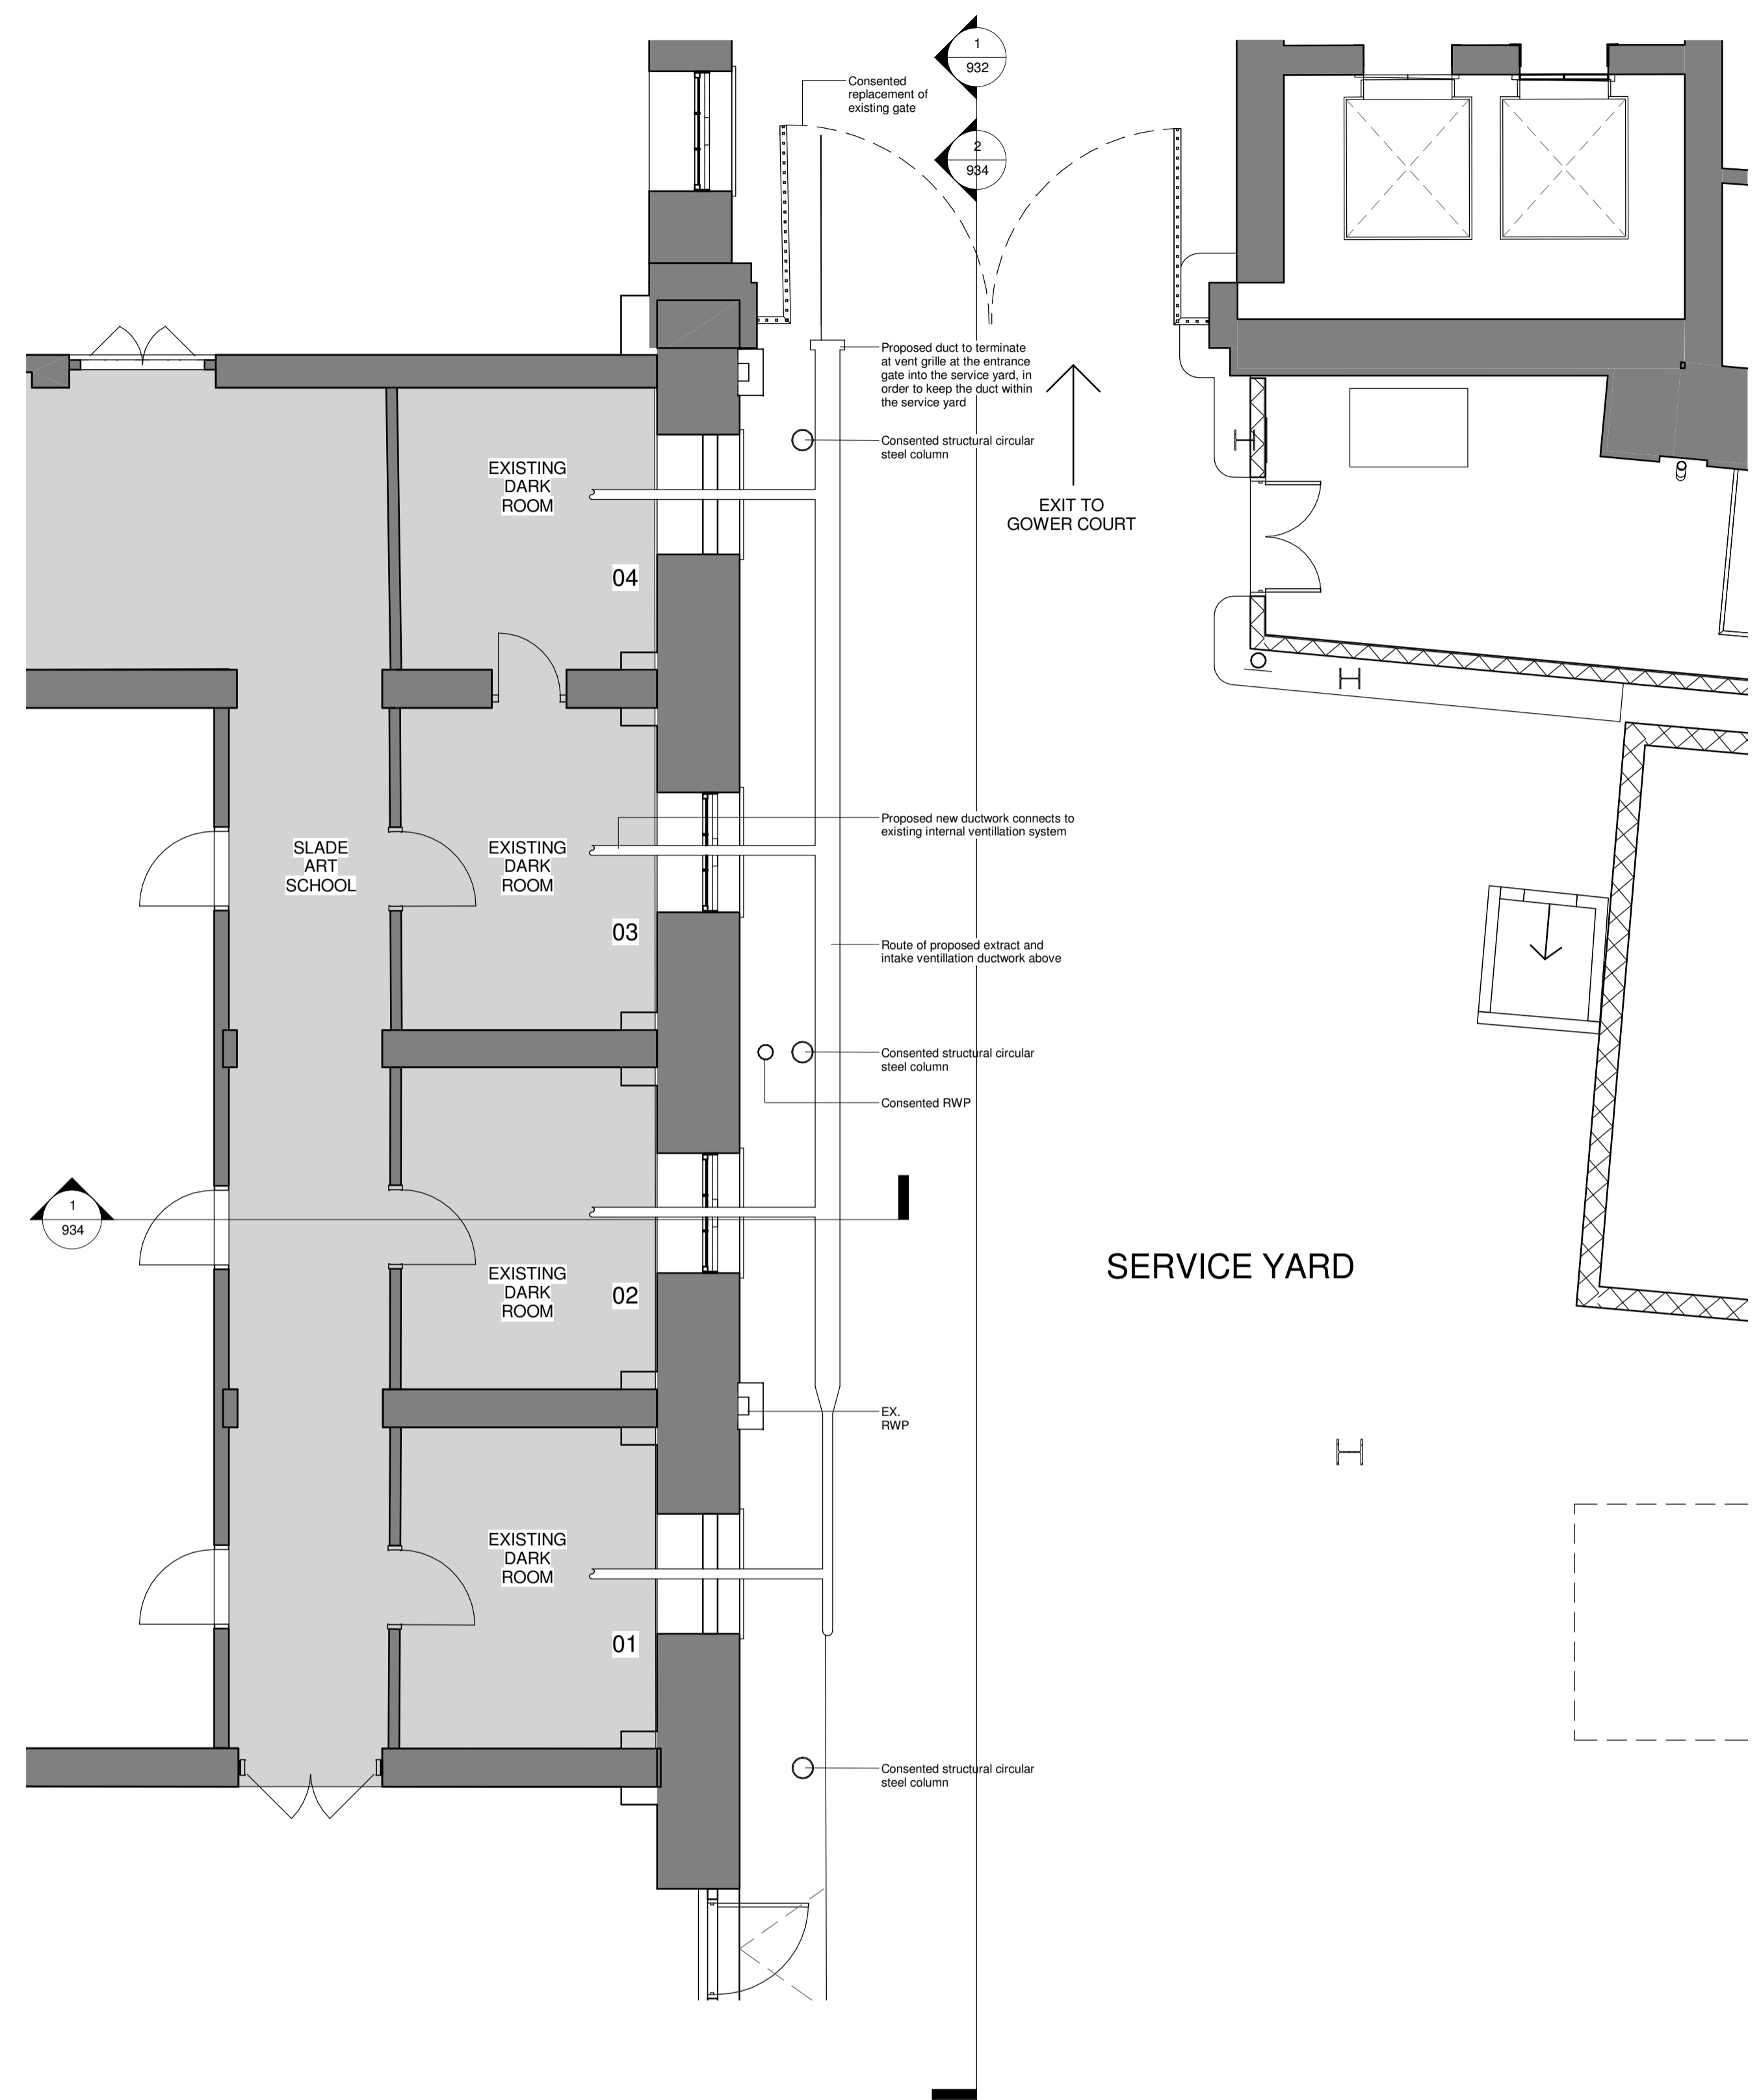

2
930
Proposed Alterations - Detailed
Location Plan
1:50

Wilkins Terrace UCL

standard notes

1. Do not scale this drawing.
2. All dimensions must be checked on site and any discrepancies verified with the architect.
3. Unless shown otherwise, all dimensions are to structural surfaces.

THIS IS NOT A CONSTRUCTION DRAWING. IT IS UNSUITABLE FOR THE PURPOSE OF CONSTRUCTION AND MUST ON NO ACCOUNT BE USED AS SUCH.

drawing notes

- (a) This drawing describes the design intent for the purposes of defining the Employer's Requirements. It is not a detailed design or construction drawing and responsibility for undertaking the design and ensuring compliance with the building regulations and planning conditions is the Contractor's. This drawing is to be read in conjunction with the specification and consultant's information.
- (b) Read in conjunction with architect's detail drawings, room layouts and specifications.
- (c) For general arrangement refer to L-series drawings, for details refer to A-series drawings, for schedules refer to S-series drawings and documents.

revisions

rev	date	by	amendment
P1	31.10.14	FH	Issue for client comment
P2	03.11.14	FH	Issue for heritage officer comment
P3	24.11.14	FH	Issue for Planning

date
10/27/14

client
UCL

scale
As indicated

drawing number
Heritage Window alterations -
Location Plan
2971 · L · 930

drawn
FH

checked
MP

rev
P3

Levitt Bernstein
1 Kingsland Passage
London
E8 2BB

t: 020 7275 7676
f: 020 7275 9348
w: levittbernstein.co.uk
e: post@levittbernstein.co.uk

Levitt Bernstein