



NOTES
 DO NOT SCALE FROM THIS DRAWING.
 CONTRACTOR TO CHECK ALL DIMENSIONS ON SITE.
 ANY DISCREPANCIES TO BE REPORTED TO THE ARCHITECT IMMEDIATELY.
 COPYRIGHT RICK MATHER ARCHITECTS LLP ©

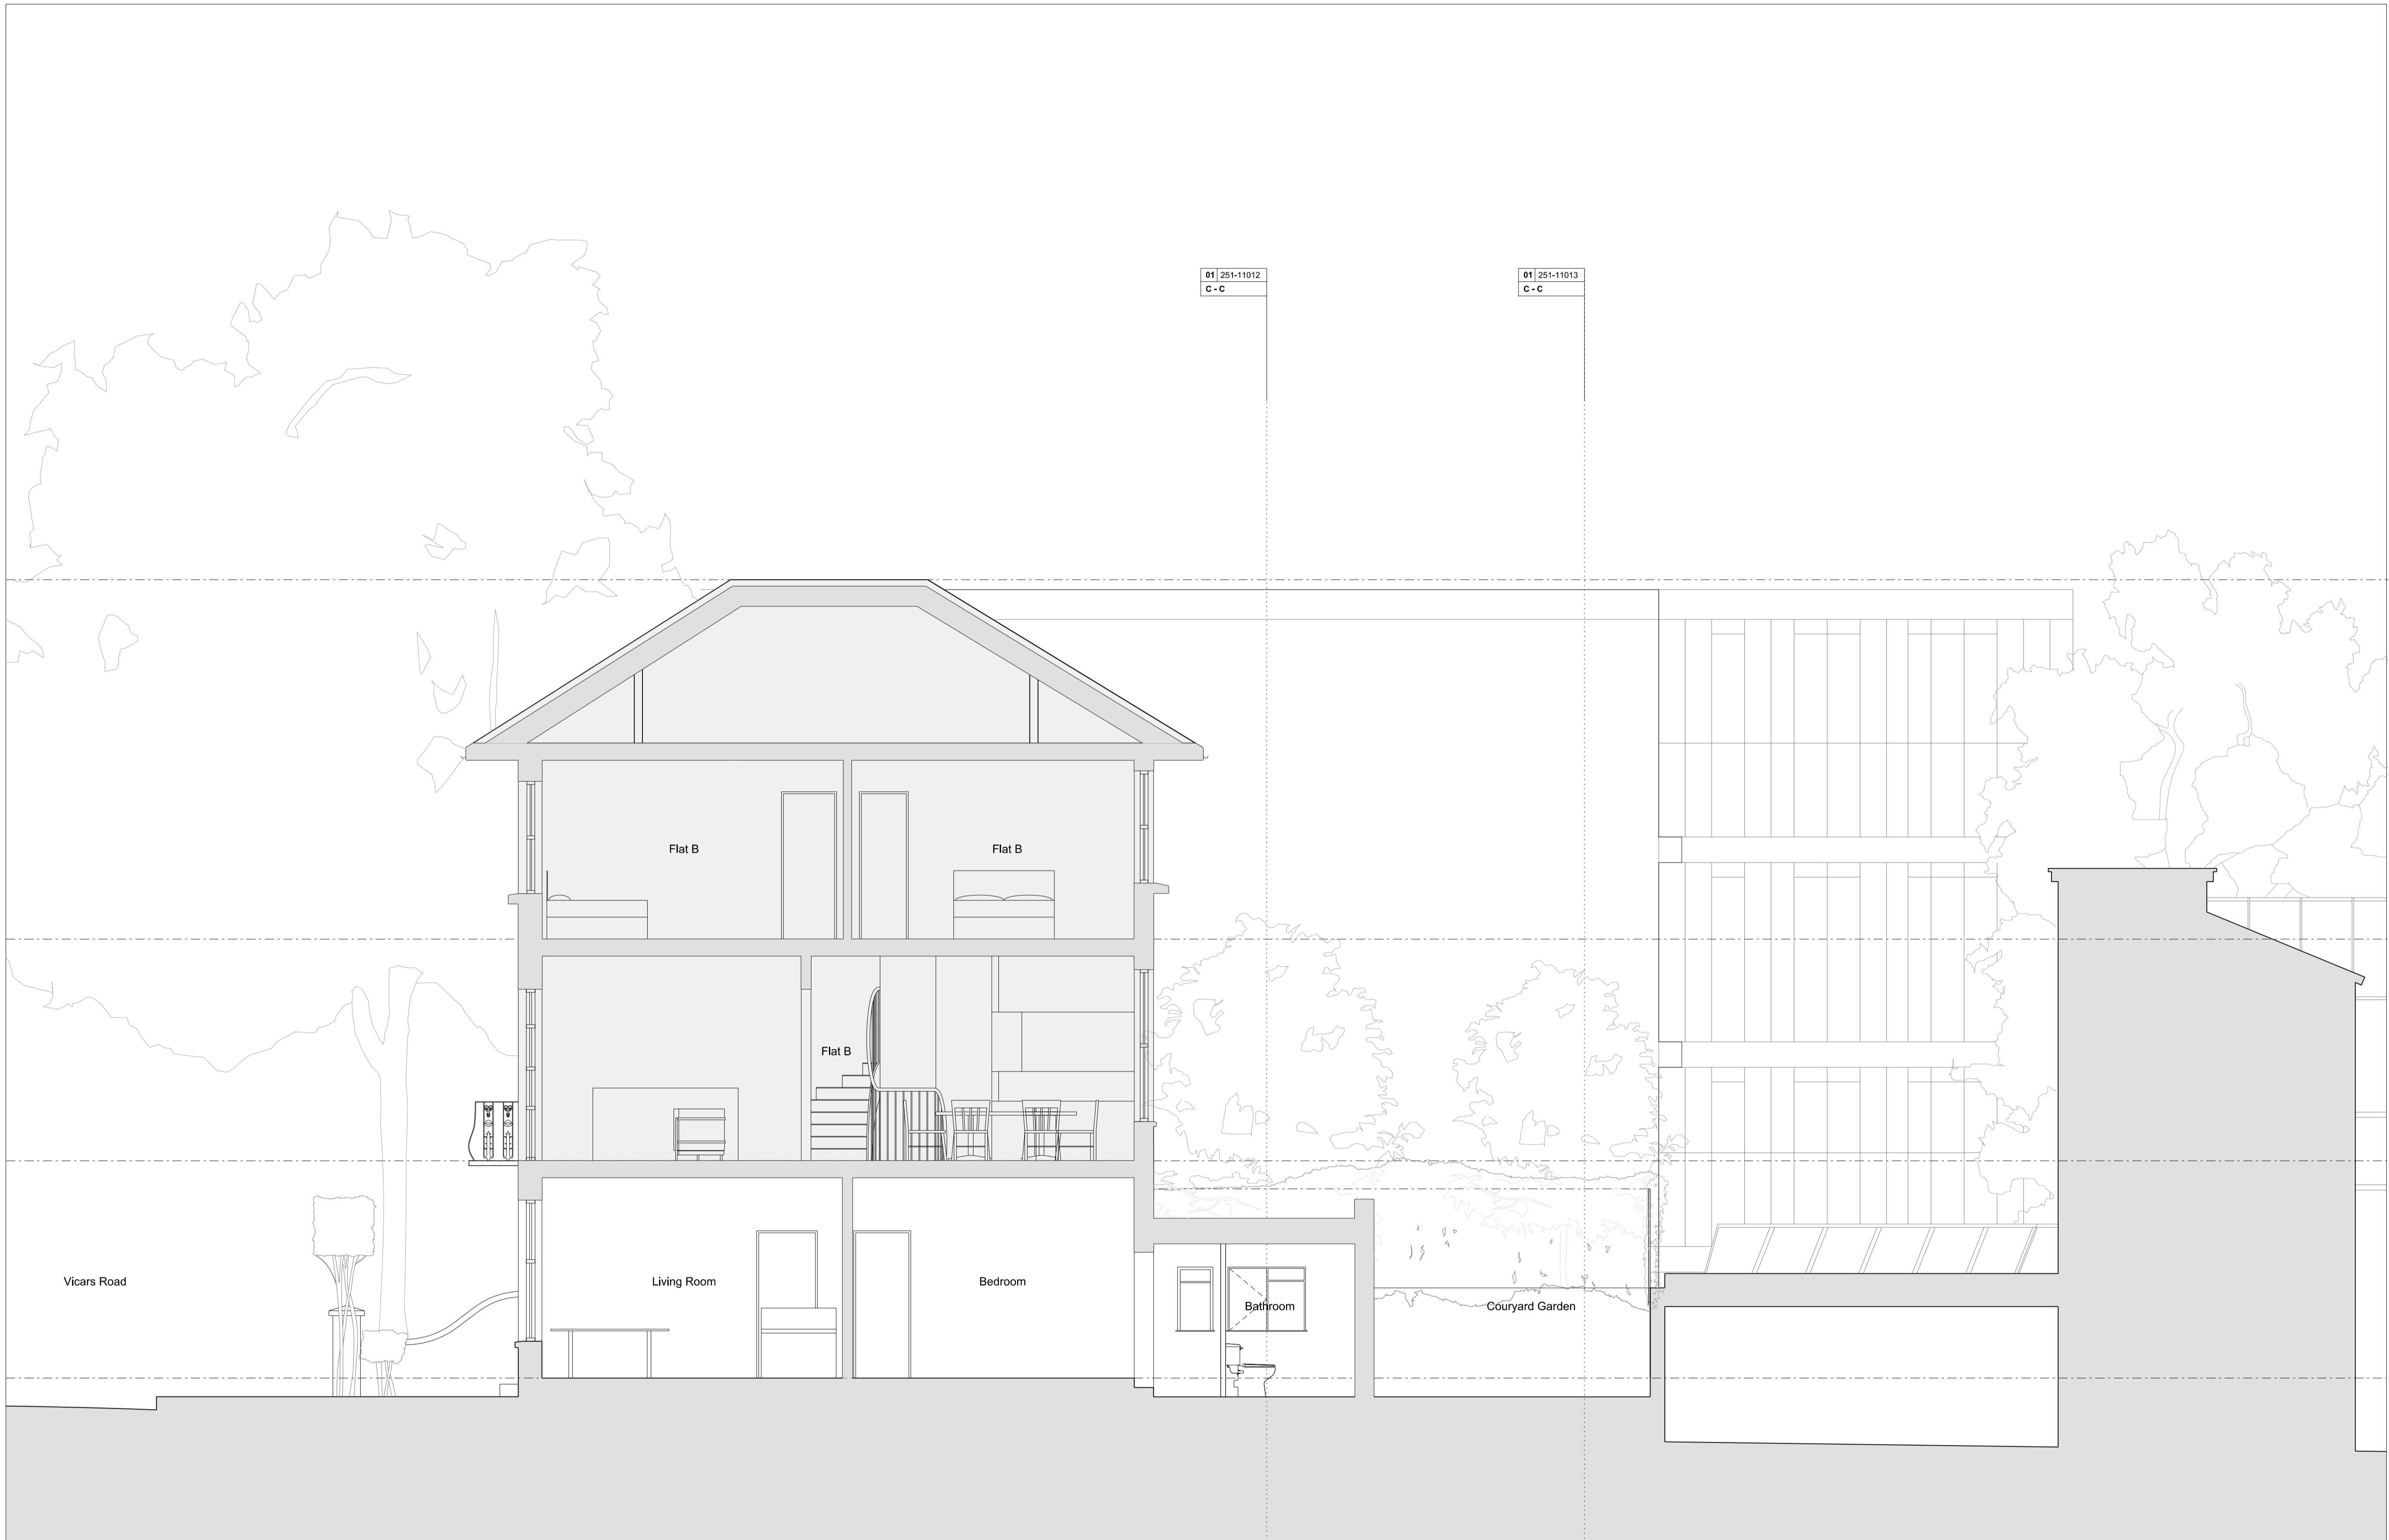

REVISIONS

REV	DATE	DESCRIPTION
PL1	16.12.14	ISSUED FOR PLANNING

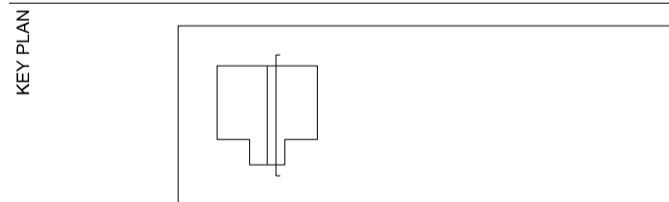

PLANNING

RICK MATHER ARCHITECTS ©

123 Camden High Street London NW1 7JR
 T: 020 7284 1727 F: 020 7287 7626
 info@rickmather.com www.rickmather.com

JOB
51 Vicars Road
 Flat A

TITLE
Existing
 Section AA

DRAWN	JOB #	DRG #	REV	
JK	251	11010	PL1	
CHECKED	SCALE	SIZE	DATE	REV/DATE
GM	1:50 1:100	A1 A3	Oct 14	16.12.14