



NOTES  
 DO NOT SCALE FROM THIS DRAWING.  
 CONTRACTOR TO CHECK ALL DIMENSIONS ON SITE.  
 ANY DISCREPANCIES TO BE REPORTED TO THE ARCHITECT IMMEDIATELY.  
 COPYRIGHT RICK MATHER ARCHITECTS LLP ©

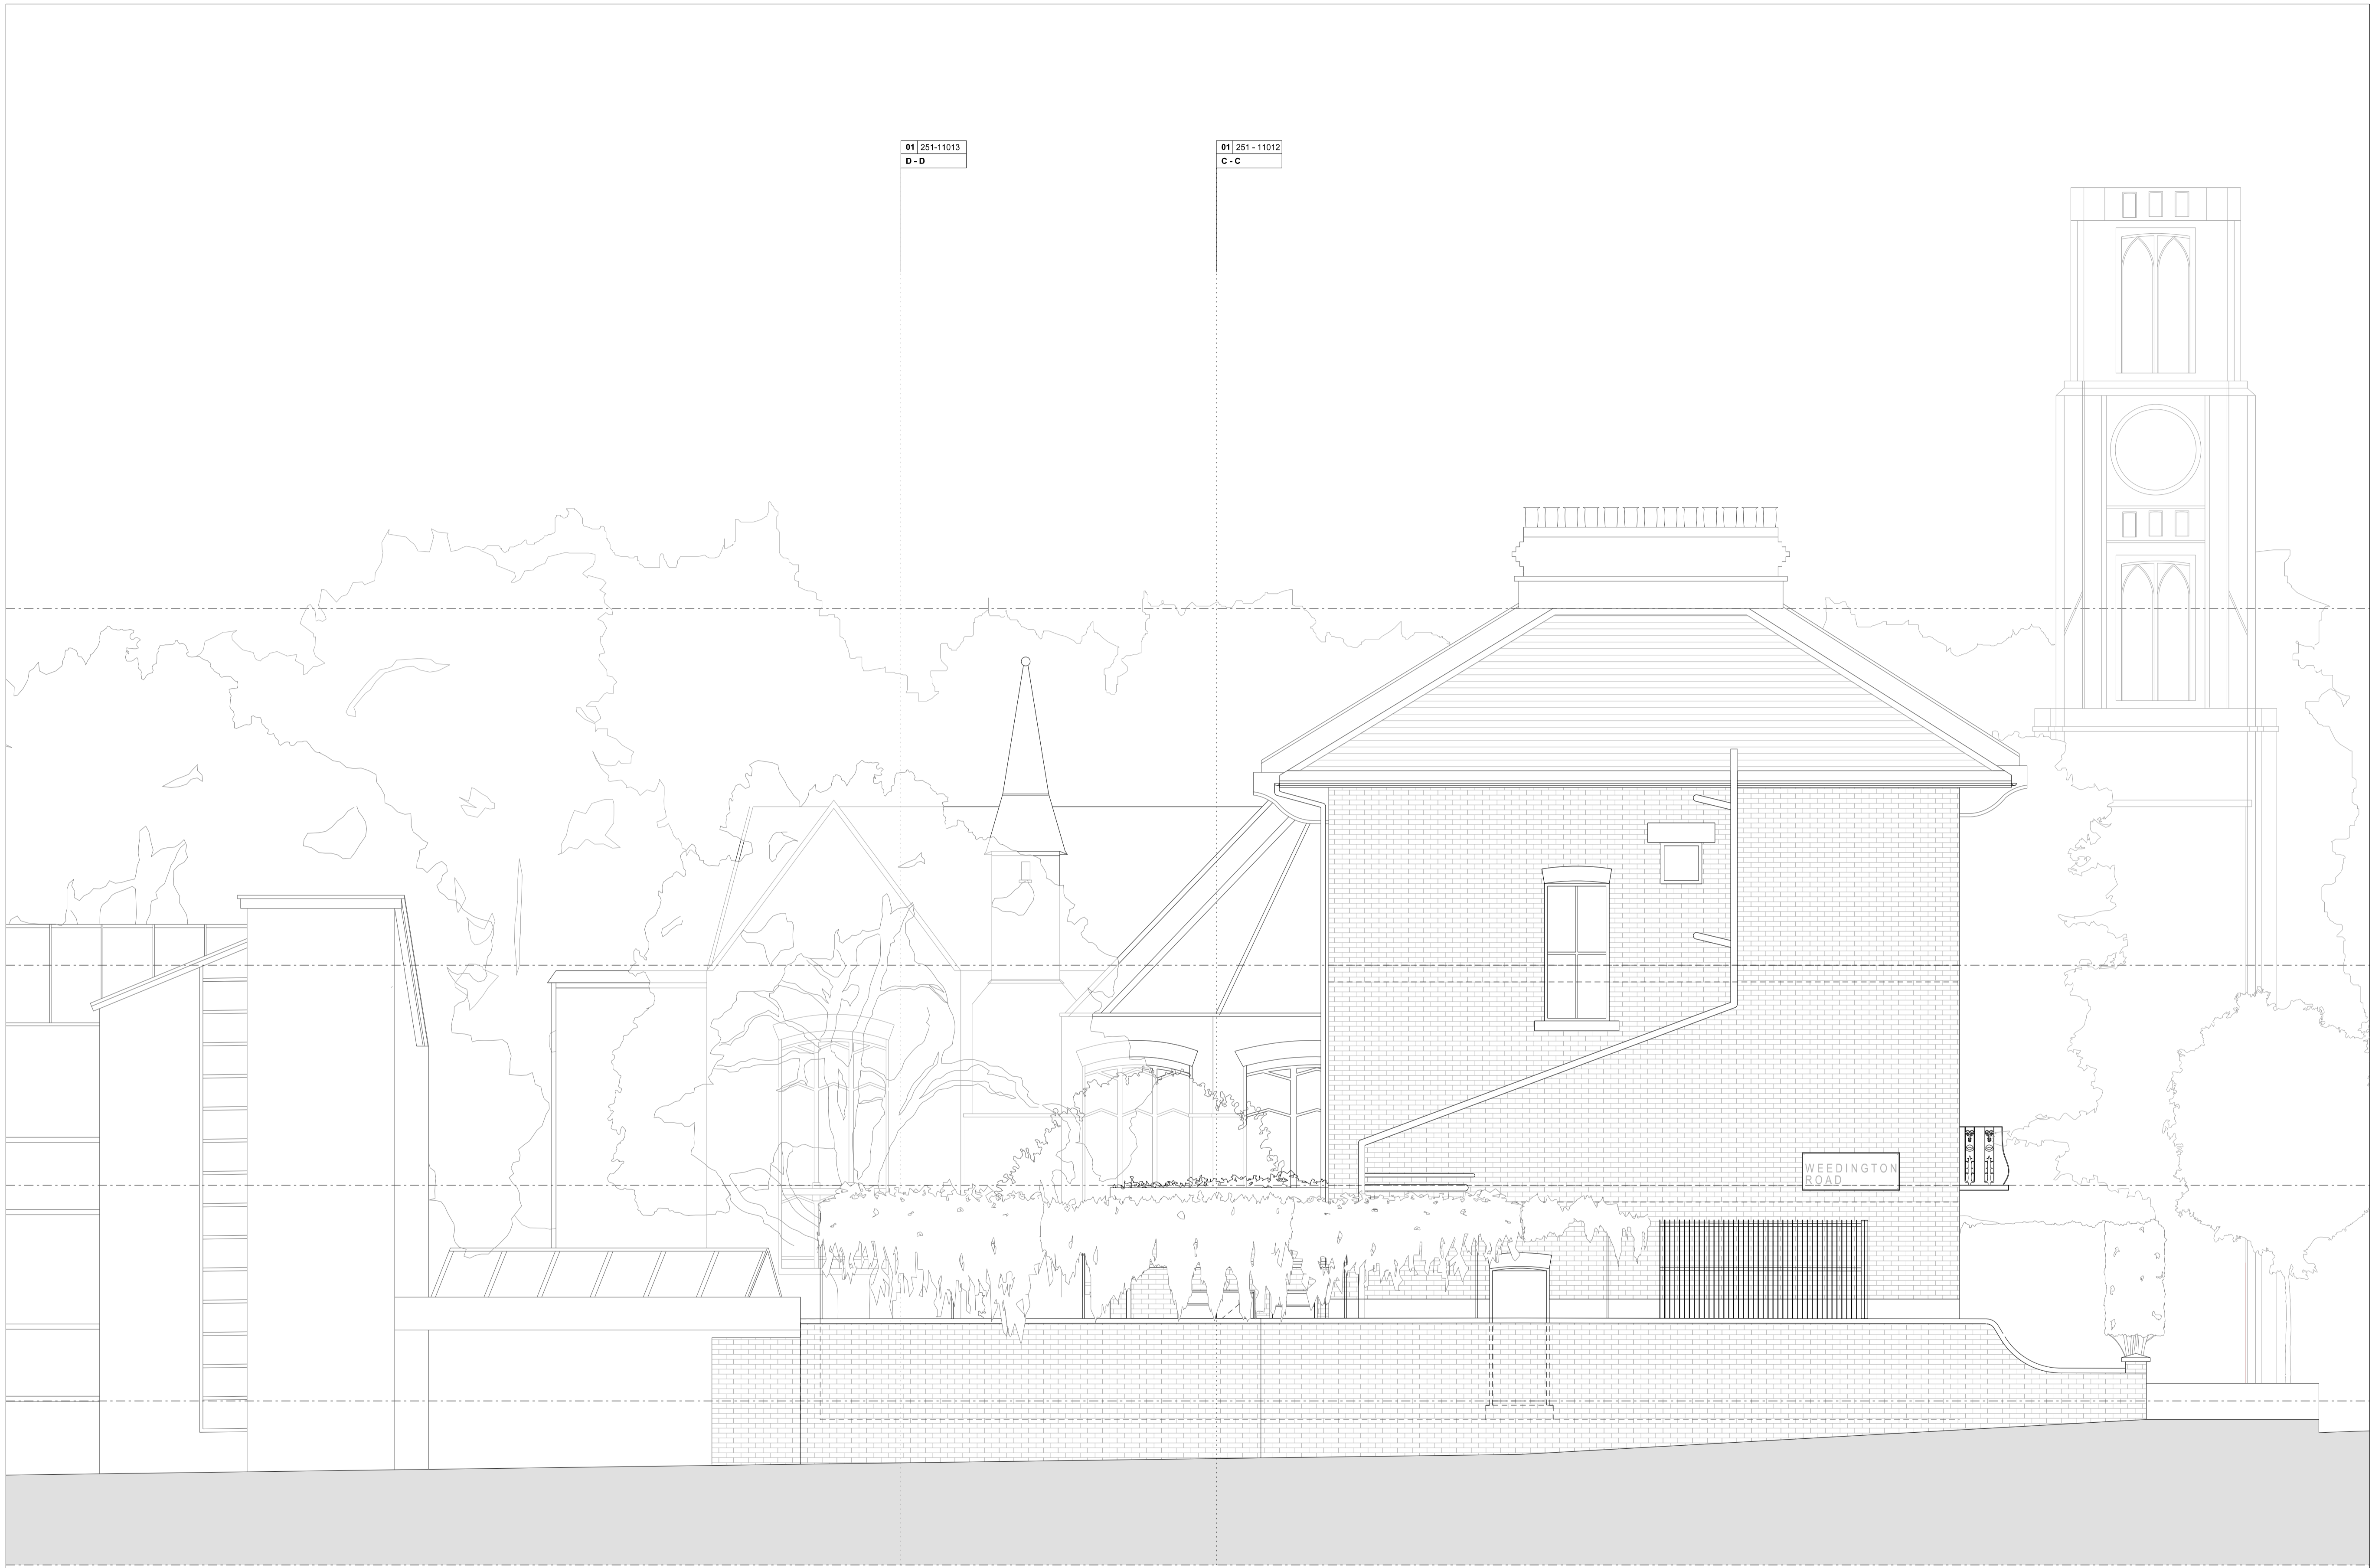

REVISIONS

REV	DATE	DESCRIPTION
PL1	16.12.14	ISSUED FOR PLANNING

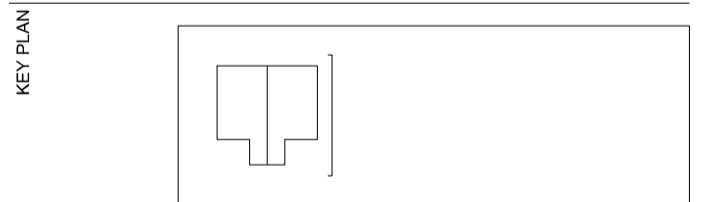

STATUS  
**PLANNING**

**RICK MATHER ARCHITECTS ©**

123 Camden High Street London NW1 7JR  
 T: 020 7284 1727 F: 020 7287 7626  
 info@rickmather.com www.rickmather.com

JOB  
**51 Vickers Road**  
 Flat A

TITLE  
**Existing**  
 East Elevation

DRAWN	JOB #	DRG #	REV
JK	<b>251</b>	<b>11021</b>	<b>PL1</b>
CHECKED	SCALE@A1	SIZE	DATE
GM	1:50 1:100	A1 A3	Oct 14
REV/DATE	16.12.14		