


05 Existing Doors / Glazed Screen Detail 05  
1:20 @ A1

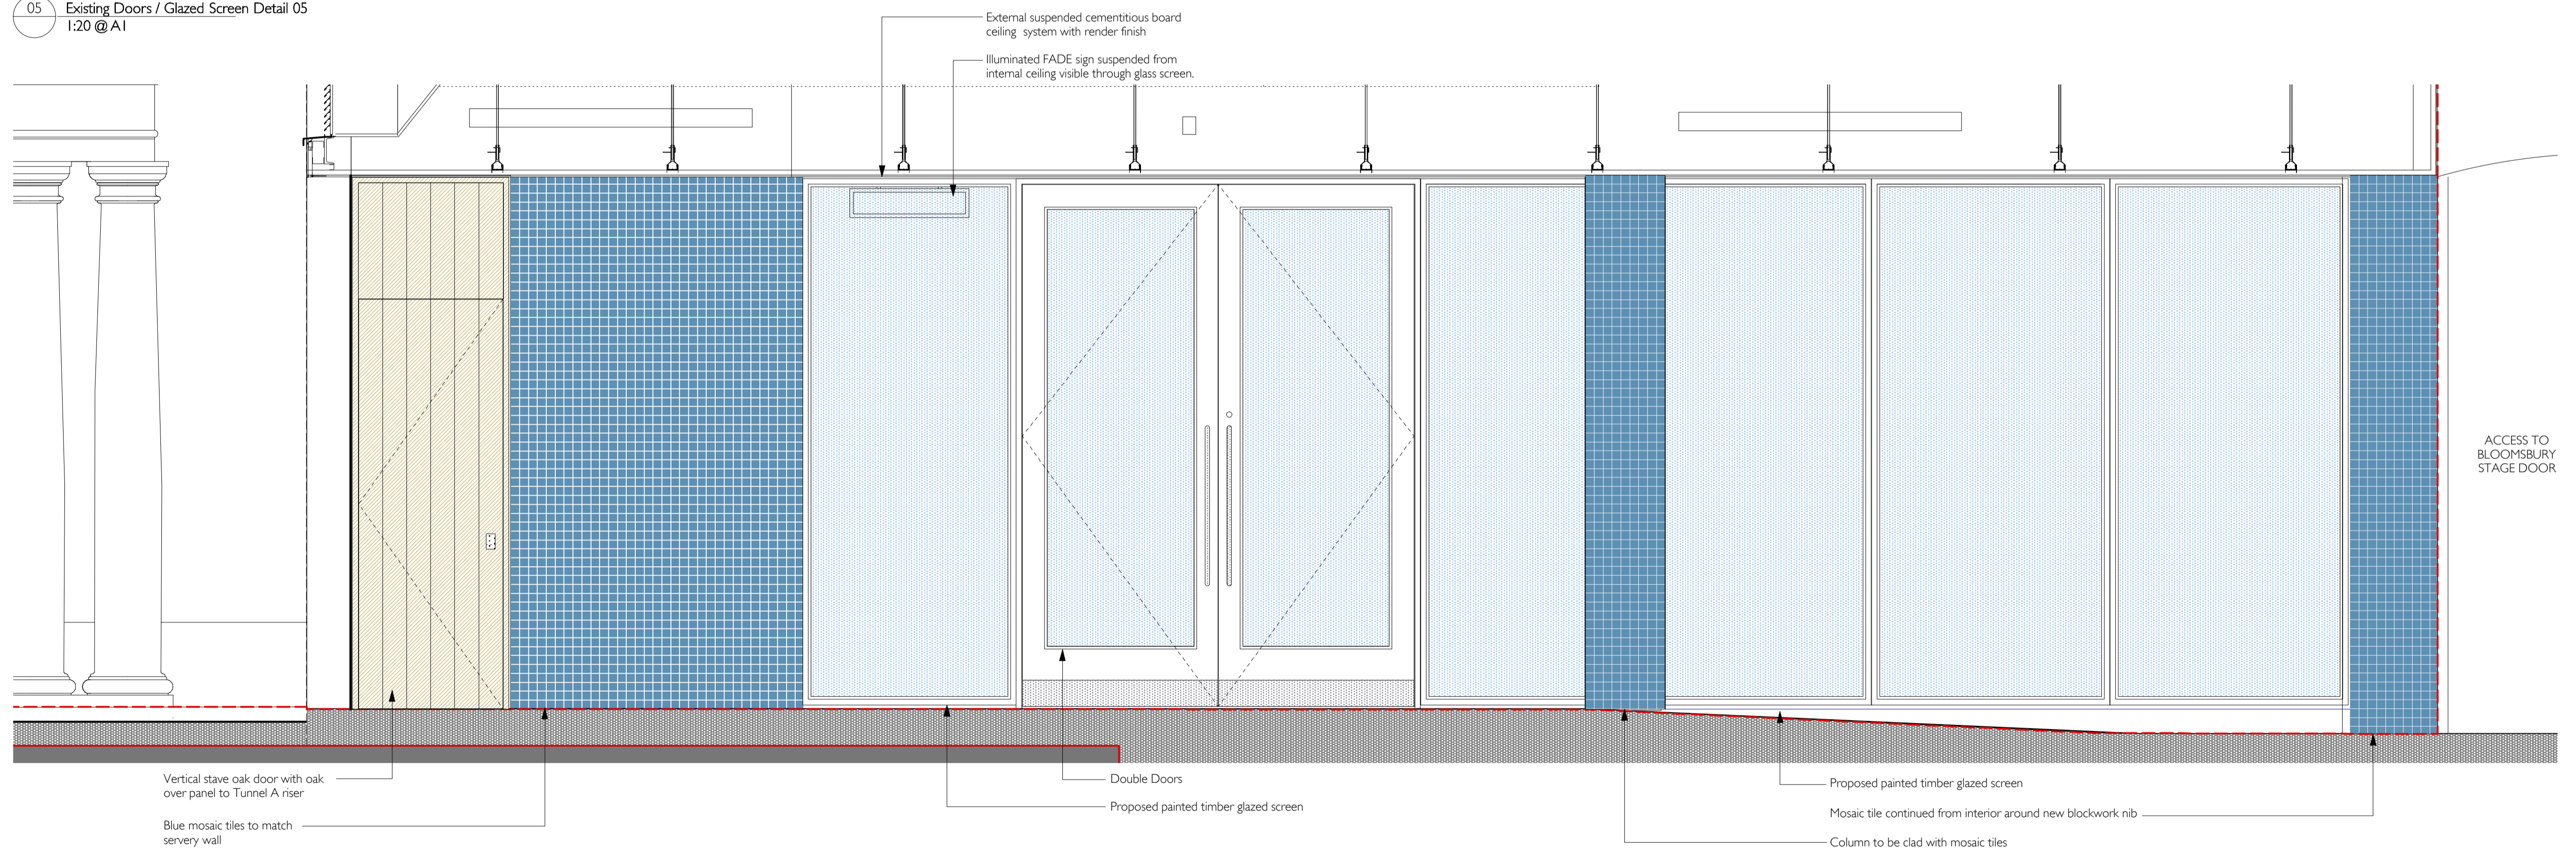

06 Proposed Doors / Glazed Screen Detail 06  
1:20 @ A1



Revision	Date	Amendment	Notes				
P1	02.01.14	Issued for Planning and Listed Building Consent		Client	University College London		
P2	21.07.14	Issued for Planning and Listed Building Consent		Project	Wilkins Lower Refectory		
P3	11.12.14	Revisions to servery entrance indicated. Issued for Planning (variation of condition 3)		Drawing	Window & Door Details 03: Existing & Proposed		
				Scale	1:20@A1	Status	PLANNING
				Date	January 2014	Drawn	PF
				Project N°	562	Drawing N°	562/PL/093
						Revision	P3
				burwell deakins : architects			
				t 020 8305 6010 f 020 8305 4000 e info@burwellarchitects.com w www.burwellarchitects.com a unit 0.01 california building deals gateway london SE13 7SF			

NO DIMENSIONS ARE TO BE SCALED FROM THIS DRAWING. THE CONTRACTOR/MANUFACTURER IS RESPONSIBLE FOR CHECKING ALL DIMENSIONS AND QUERING ANY DISCREPANCIES. THIS DRAWING IS THE PROPERTY OF BDA ARCHITECTS LTD. COPYRIGHT IS RESERVED BY THEM AND THE DRAWING IS ISSUED ON CONDITION THAT IT IS NOT COPIED, REPRODUCED, RETAINED OR DISCLOSED TO ANY UNAUTHORISED PERSON, EITHER WHOLLY OR IN PART, WITHOUT WRITTEN CONSENT.