


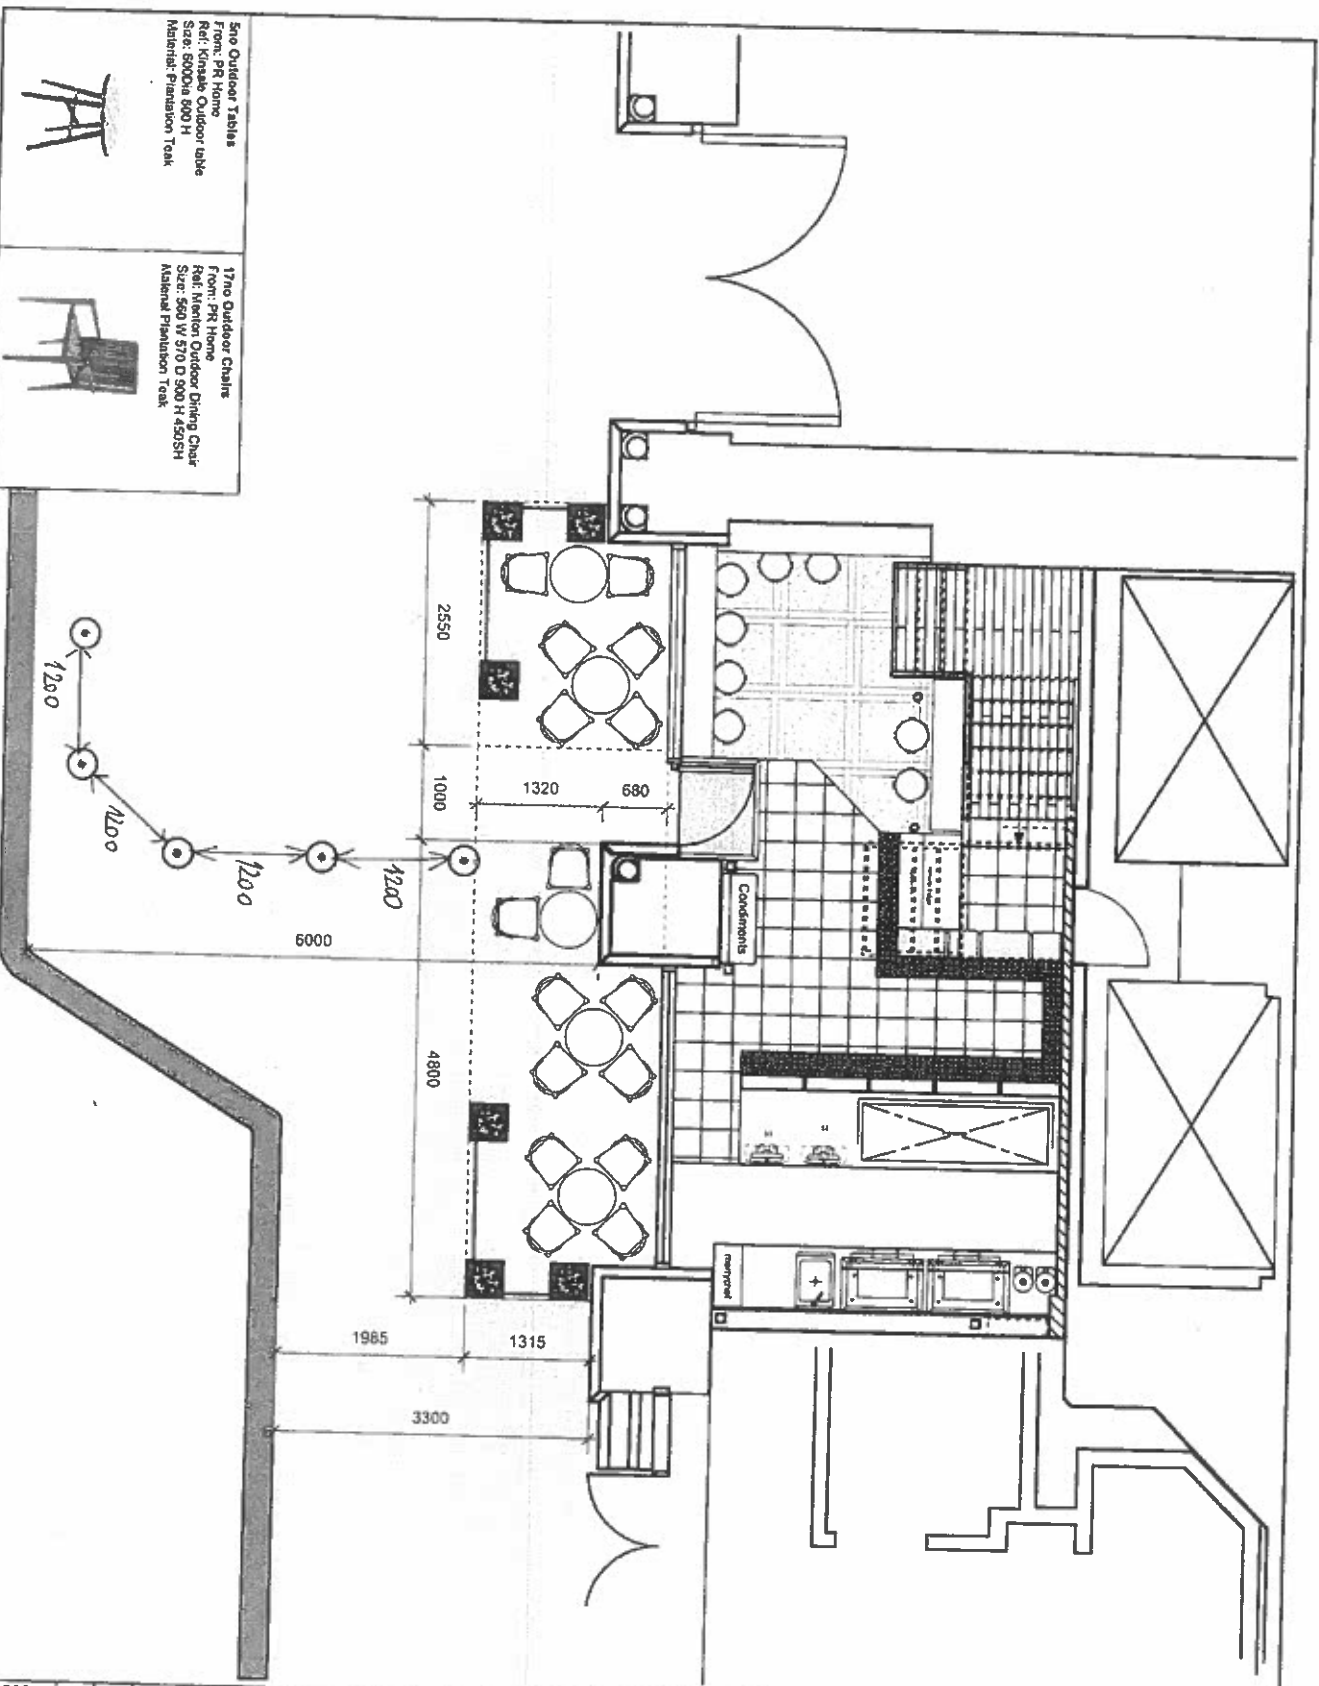

5/10 Outdoor Tables
From: PR Home
Material: Plantation Teak

17/10 Outdoor Chairs
From: PR Home
Ref: Merton Outdoor Dining Chair
Size: 560 W 570 D 900 H 450SH
Material: Plantation Teak




This drawing represents a pre guide upon which the contractor/constructor must have working drawings & include all necessary items to manufacture and install.

Contractor to meet undertake survey of the project and submit dimensions & ensure accuracy.

Advise on suitability of all site shown to ensure structure is safe and economy of construction. Refer to detail master architect regard to all group's work also.

fratell

Drawn: Fratelli
Project: St. Paul's
Contractor: Proposed Plan
Scale: 1:50 @ A3
Drawing: JS
Date: 08/17
Rev: 1
FRT1002 - 101A
Rev: B

This drawing is the property of Fratelli and is not to be reproduced or used in any way without the prior permission in writing from the firm.