


Window hatch
With Call Bell
One fixed pane
One sliding pane
Width 1.46m
Height 1.20m

Materials
Frame Extruded Aluminum to match existing frames
Colour to match existing frames
Glass 24.4mm Double glazed toughened glass to match existing

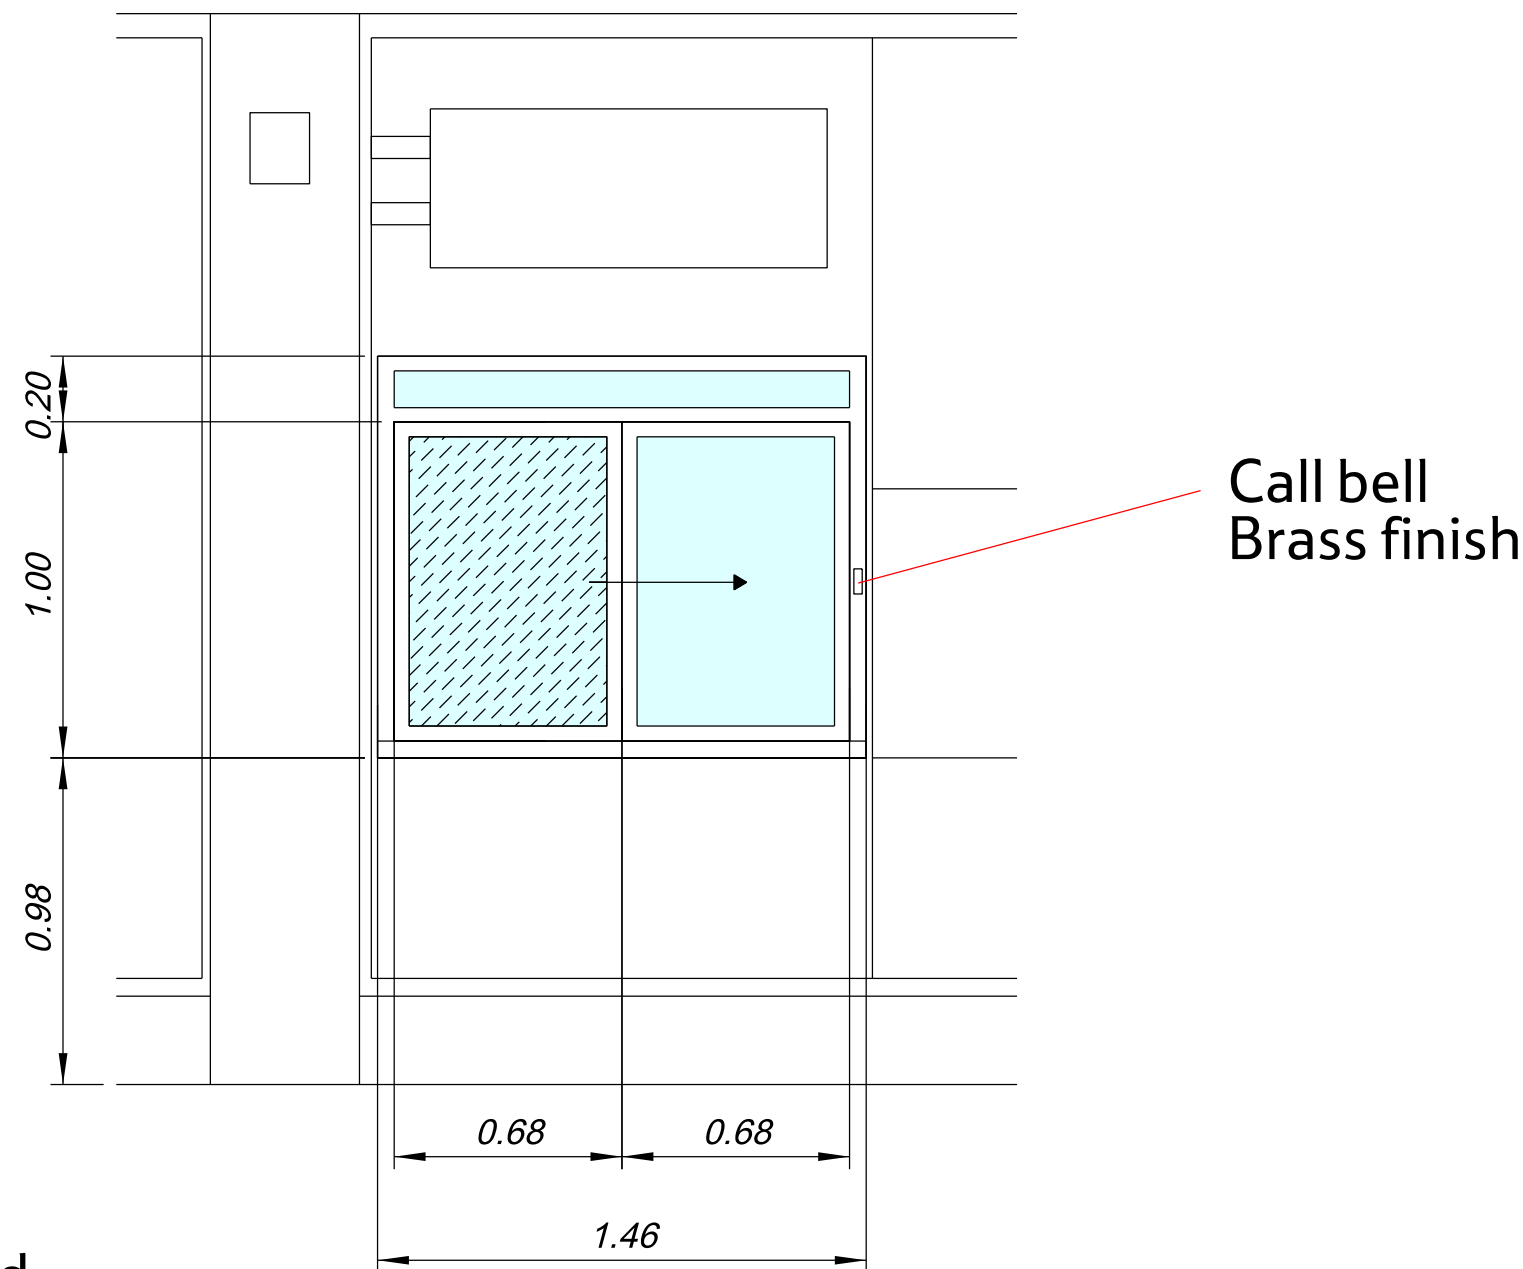

All dimensions in m unless stated

PROJECT 2568 GOODGE STREET METRO	
DESCRIPTION PROPOSED WINDOW HATCH DETAILS	
DRAWING NO. Drawing6	
ISSUE	
SCALE NTS	DATE 01.12.2014
COMPANY i2c Ltd	
DRAWN Ashton Miles	
TESCO STORE PLANNING	
TESCO STORES LIMITED STORE PLANNING DEPARTMENT PROPERTY SERVICES P.O. BOX 400, CIRRUS BUILDING, SHIRE PARK WELWYN GARDEN CITY, HERTS. AL7 1GA TELEPHONE : 01707 395150 THE COPYRIGHT AND ALL OTHER RIGHTS IN AND RELATING TO THIS PUBLICATION BELONG TO AND ARE THE SOLE PROPERTY OF TESCO STORES LIMITED. ALL RIGHTS ARE RESERVED. NEITHER THE WHOLE NOR ANY PART OF THIS PUBLICATION MAY BE REPRODUCED OR TRANSMITTED IN ANY FORM OR BY ANY ELECTRONIC OR MECHANICAL MEANS INCLUDING PHOTOCOPYING AND RECORDING OR FROM ANY RETRIEVAL SYSTEM WITHOUT THE PRIOR WRITTEN LICENCE FROM THE OWNER © 1997 TESCO STORES LIMITED	