



Sign 1
Internally illuminated sign
Static illumination
Lux level - 50
width 0.6m
depth 0.1m
height 0.25m

Material
Signage panel perspex
Frame Steel

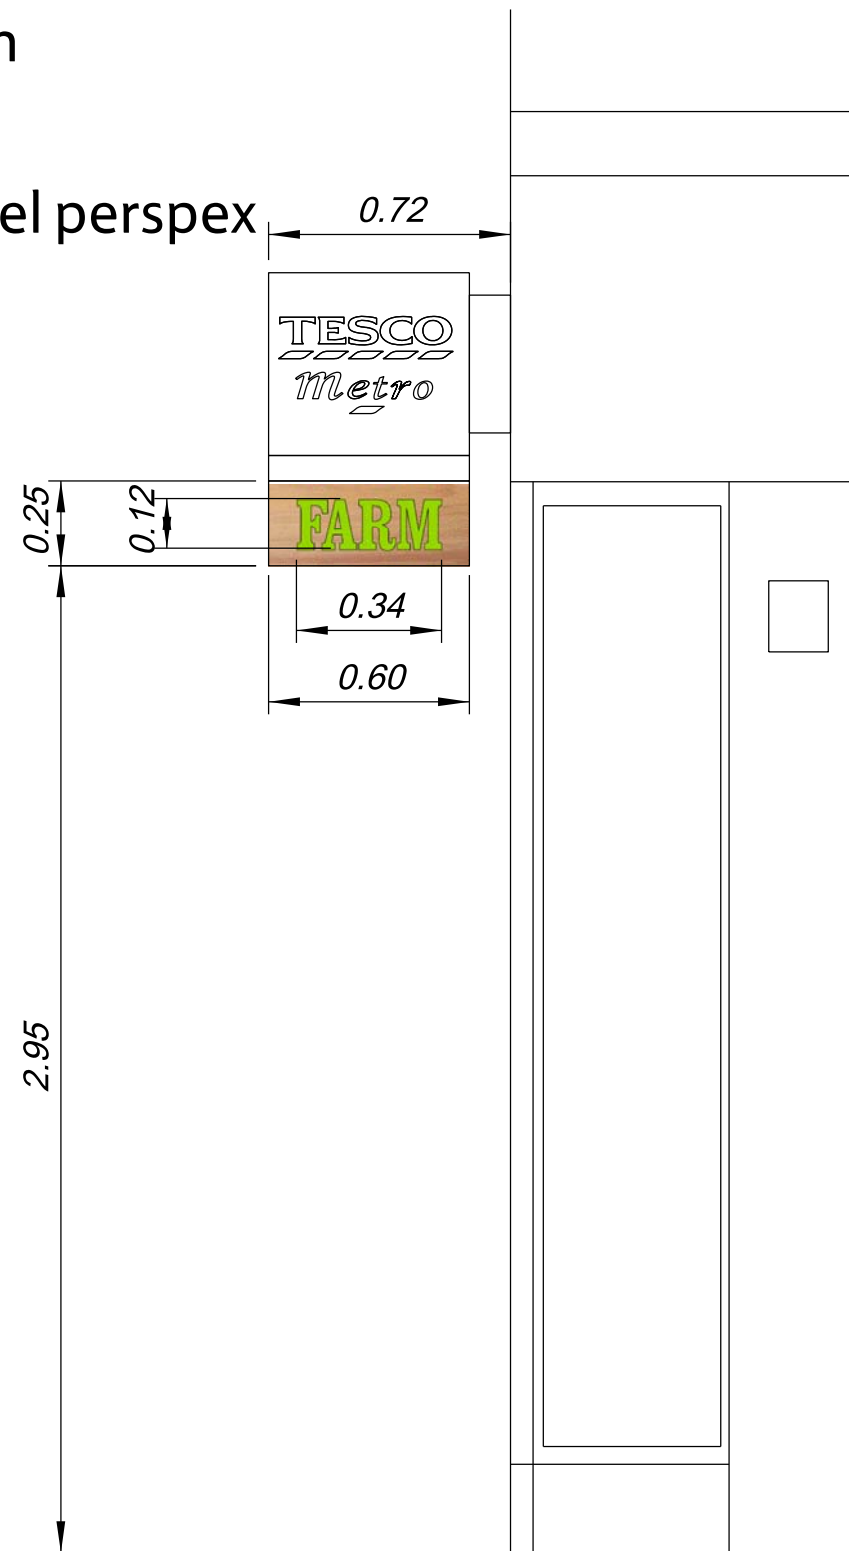

Sign 2
Internal illuminated sign
Static illumination
Lux level - 50 Lux
width 1.2m
depth 0.17m
height 0.47m

Material
Signage panel perspex
Frame Steel

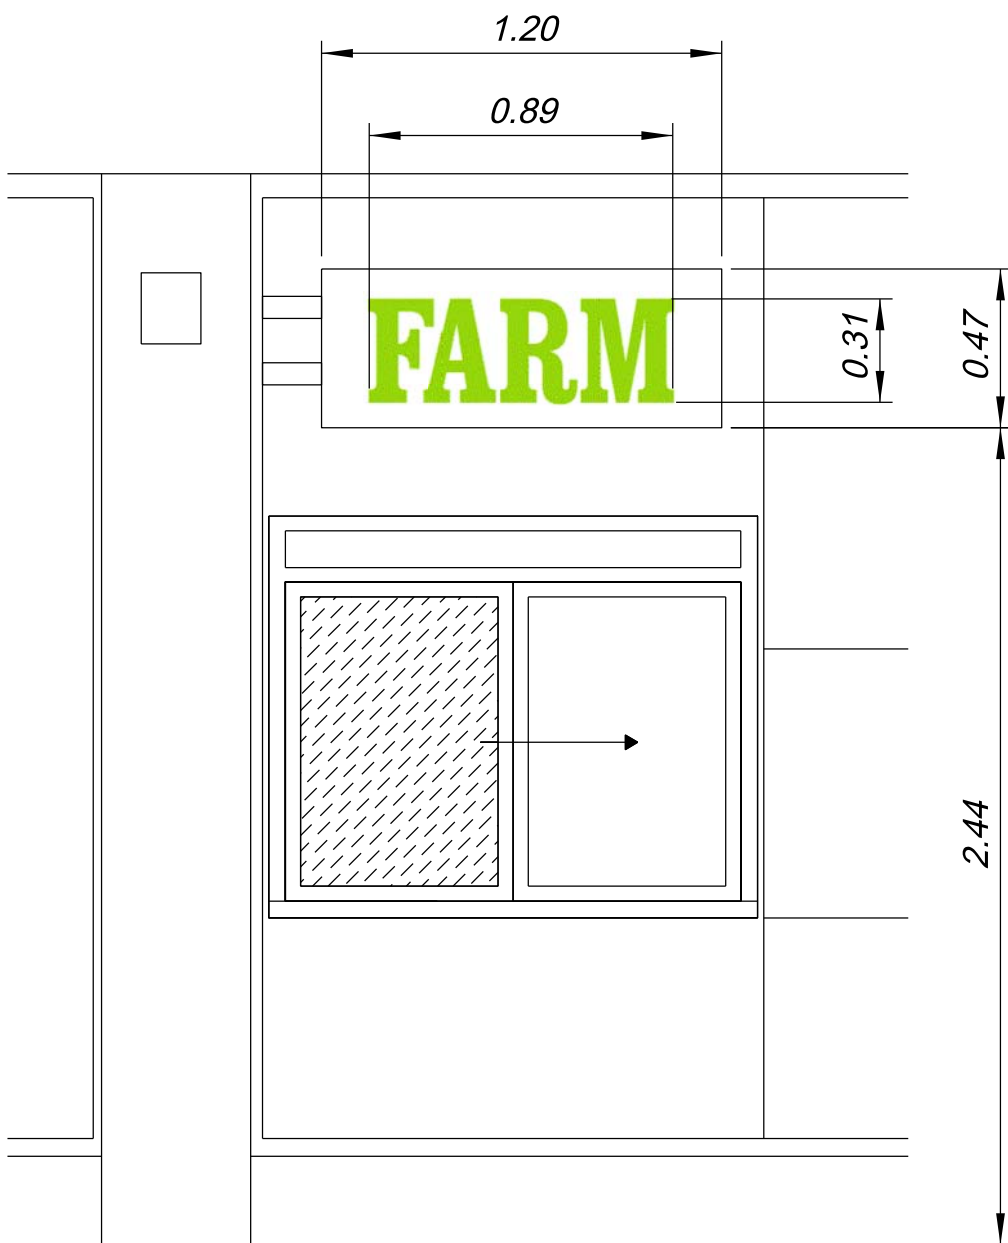

All dimensions in m unless stated

PROJECT	2568
DESCRIPTION	GOODGE STREET METRO
DESCRIPTION	PROPOSED SIGNAGE 1 AND 2 DETAILS
DRAWING NO.	Drawing7
ISSUE	
SCALE	DATE
NTS	01.12.2014
COMPANY	i2c Ltd
DRAWN	Ashton Miles

TESCO
STORE PLANNING

TESCO STORES LIMITED
STORE PLANNING DEPARTMENT
PROPERTY SERVICES
P.O. BOX 400, CIRRUS BUILDING, SHIRE PARK
WELWYN GARDEN CITY, HERTS. AL7 1GA
TELEPHONE : 01707 395150
THE COPYRIGHT AND ALL OTHER RIGHTS IN AND RELATING TO THIS PUBLICATION
BELONG TO AND ARE THE SOLE PROPERTY OF TESCO STORES LIMITED.
ALL RIGHTS ARE RESERVED. NEITHER THE WHOLE NOR ANY PART OF THIS
PUBLICATION MAY BE REPRODUCED OR TRANSMITTED IN ANY FORM OR BY ANY
ELECTRONIC OR MECHANICAL MEANS INCLUDING PHOTOCOPYING AND RECORDING
OR FROM ANY RETRIEVAL SYSTEM WITHOUT THE PRIOR WRITTEN LICENCE FROM THE OWNER
© 1997 TESCO STORES LIMITED