

Sign 3
Internally illuminated sign
Static illumination
Lux level - 25 Lux
width 1.5m
depth 0.15m
height 0.66m


Material
Signage panel perspex
Frame Steel

Sign 4
Internally illuminated sign
Static illumination
Lux level - 25 Lux
width 1.5m
depth 0.15m
height 0.66m

Material
Signage panel perspex
Frame Steel

Sign 5
Internally illuminated sign
Static illumination
Lux level - 25 Lux
width 1.5m
depth 0.15m
height 0.66m

Material
Signage panel perspex
Frame Steel

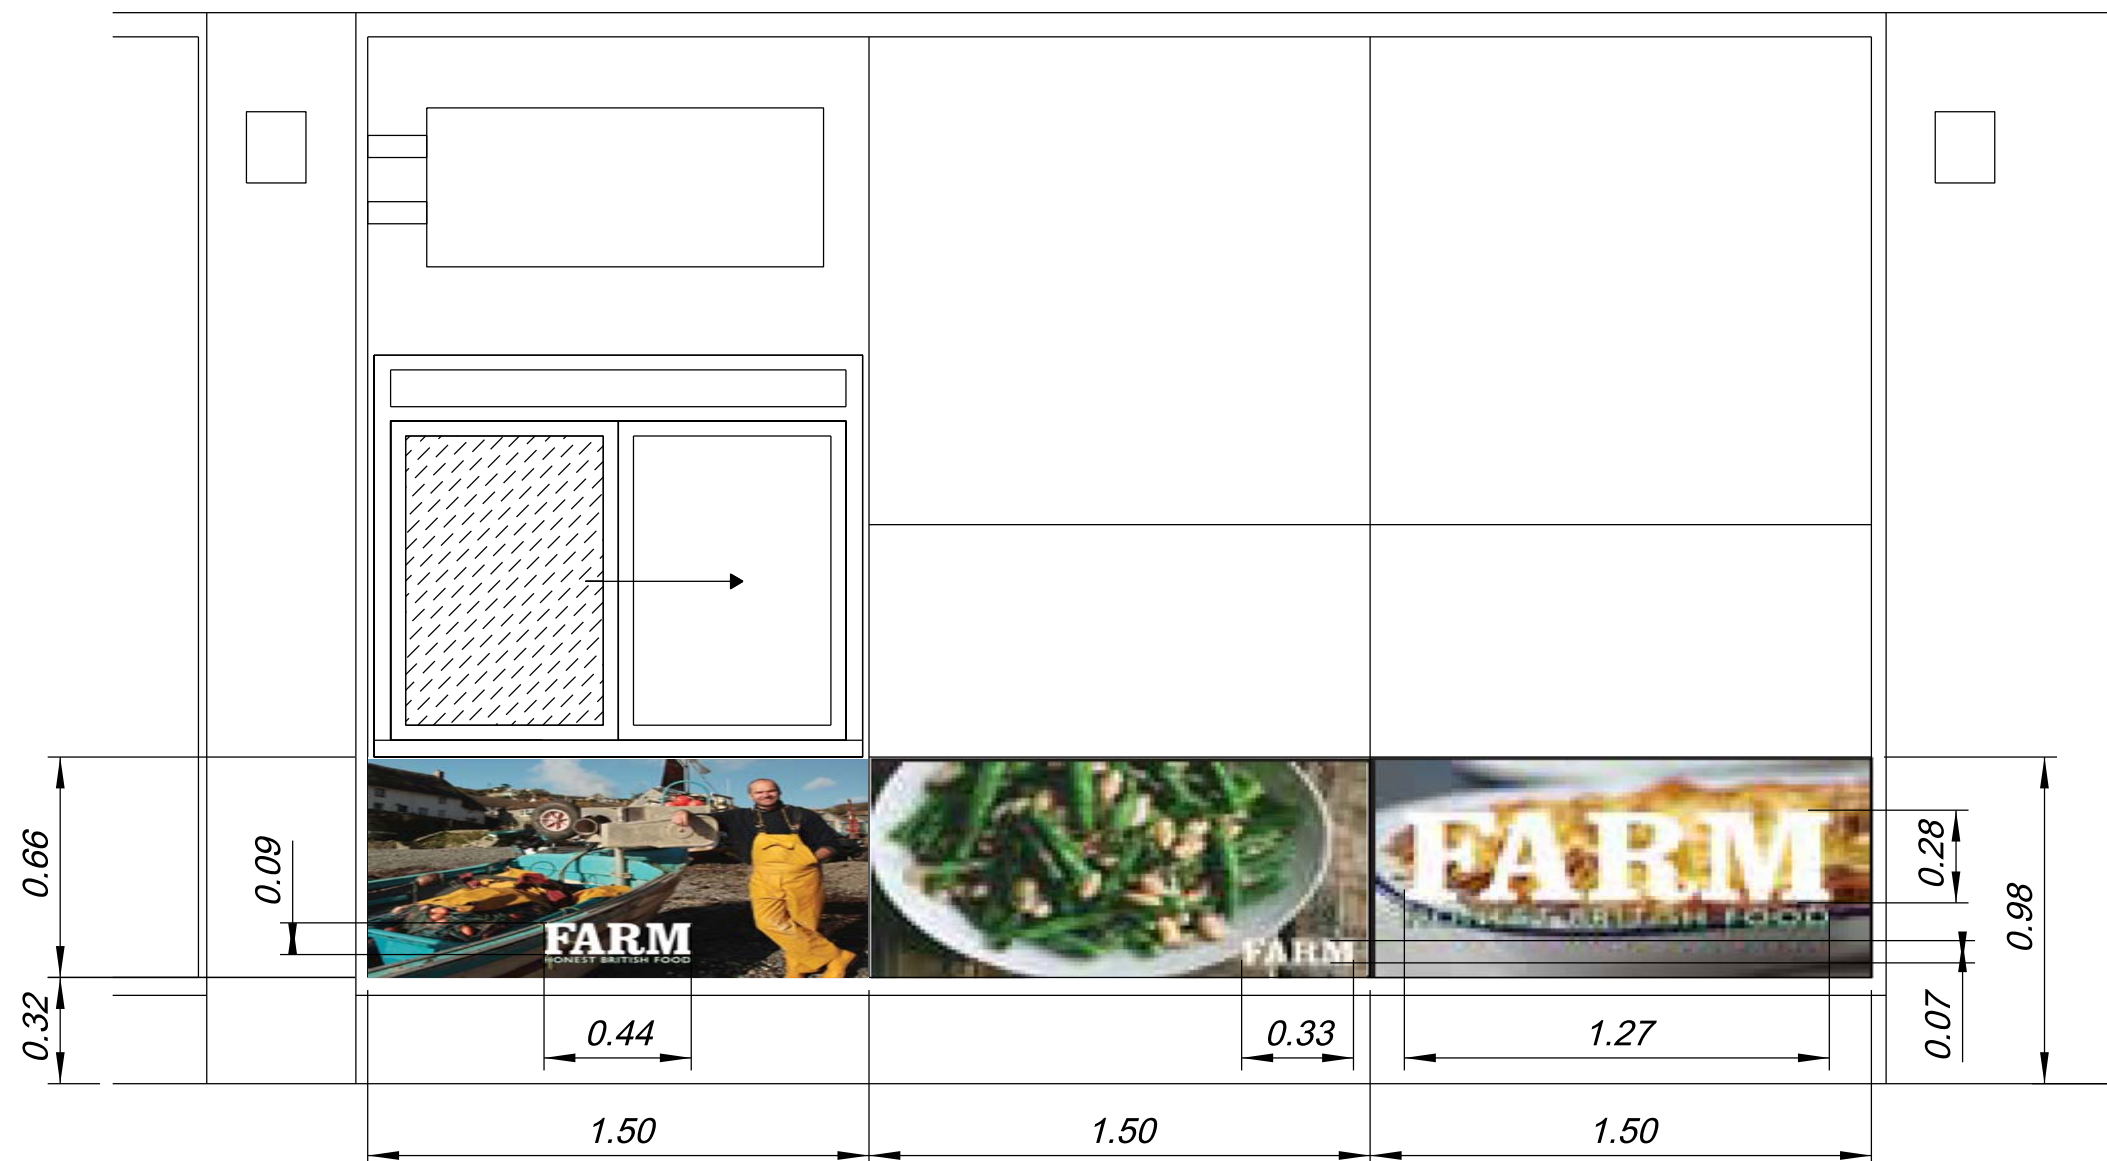

All dimensions in m unless stated

PROJECT	2568
DESCRIPTION	GOODGE STREET METRO
DRAWING NO.	Drawing8
ISSUE	
SCALE	DATE
NTS	01.12.2014
COMPANY	i2c Ltd
DRAWN	Ashton Miles
 TESCO STORE PLANNING	
TESCO STORES LIMITED STORE PLANNING DEPARTMENT PROPERTY SERVICES P.O. BOX 400, CIRRUS BUILDING, SHIRE PARK WELWYN GARDEN CITY, HERTS, AL7 1GA TELEPHONE : 01707 395150 <small>THE COPYRIGHT AND ALL OTHER RIGHTS IN AND RELATING TO THIS PUBLICATION BELONG TO AND ARE THE SOLE PROPERTY OF TESCO STORES LIMITED. ALL RIGHTS ARE RESERVED. NEITHER THE WHOLE NOR ANY PART OF THIS PUBLICATION MAY BE REPRODUCED OR TRANSMITTED IN ANY FORM OR BY ANY ELECTRONIC OR MECHANICAL MEANS INCLUDING PHOTOCOPYING AND RECORDING OR FROM ANY RETRIEVAL SYSTEM WITHOUT THE PRIOR WRITTEN LICENCE FROM THE OWNER. © 1997 TESCO STORES LIMITED</small>	