



1 62 BELSIZE PARK- EXISTING SECOND FLOOR
Scale: 1:100

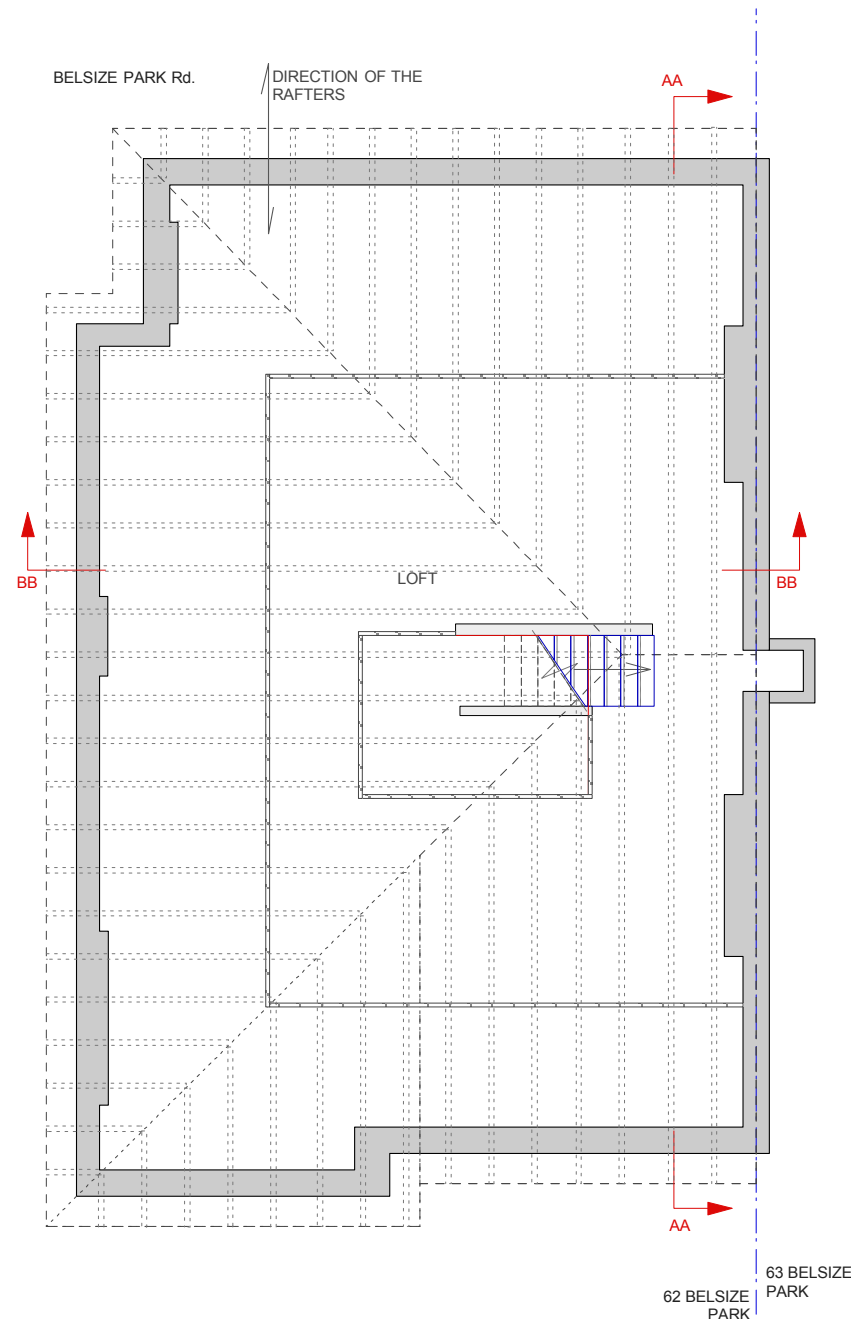

2 62 BELSIZE PARK- EXISTING LOFT
Scale: 1:100

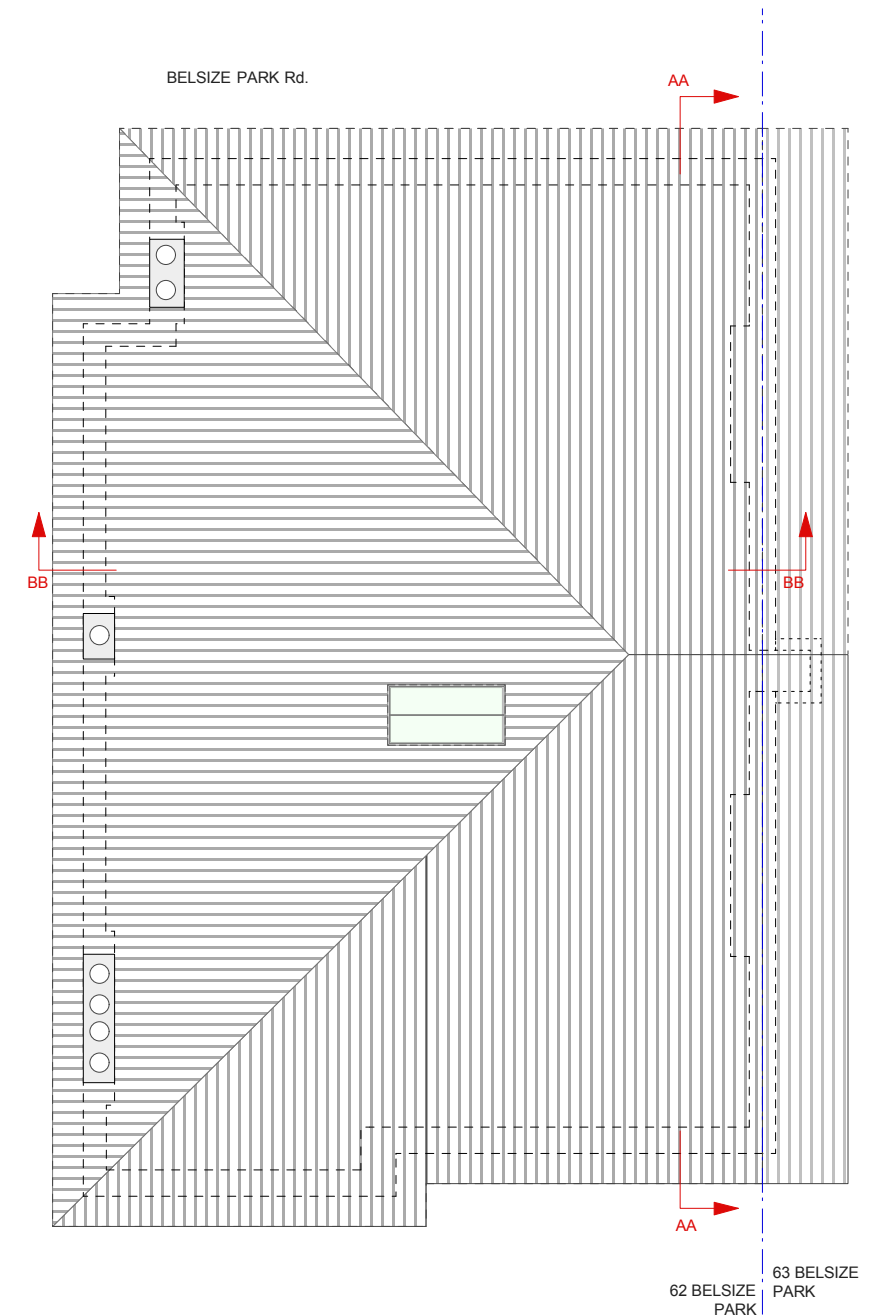

3 62 BELSIZE PARK- EXISTING ROOF
Scale: 1:100

0 1 2 3 M



NOTES:

The drawing must not be scaled and all dimensions are to be checked on site before work is commenced.
The drawing is to be read in conjunction with all other Structural Engineers and Service Engineers drawings and written specifications.

SPECIFICATIONS:

REVISION

N	DATE	NOTES

PROJECT DESIGNER:

RMFstudio

RMF STUDIO

120 Fortune Green Road
NW6 1DN / London
m. 0207 4355008
DESIGNER:
Marco Ferrara-Bardile
marco@rmfstudio.com
m. 0797 5644556

DRAWING:

EXISTING

PROJECT: FLAT 4, 62 Belsize Park

CLIENT:

Ms.&Mr.

LOCATION: 62 Belsize Park - NW3 4EH

DRAWING N:
BP-EX-AFP-001-A

- ☒ PRELIMINARY
- ☐ PLANNING APPROVAL
- ☐ CONSTRUCTION
- ☐ DESIGN INFORMATION
- ☐ TENDER
- ☐ AS BUILT


DATE:

27.11.14


SCALE:

1:100 @A3

REV:

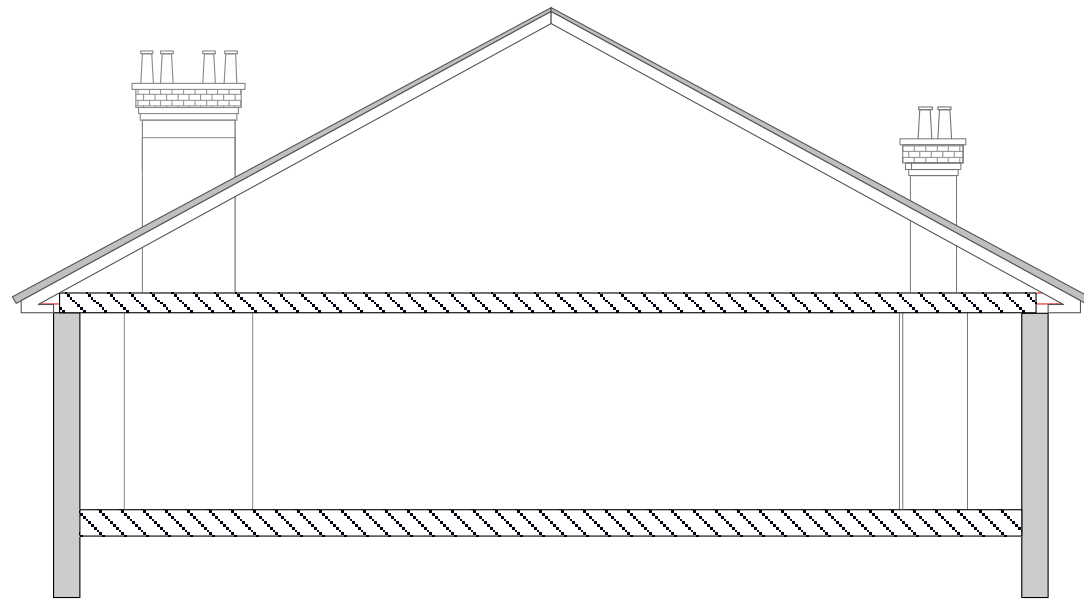

1 62 BELSIZE PARK- EXISTING SECTION AA
Scale: 1:100

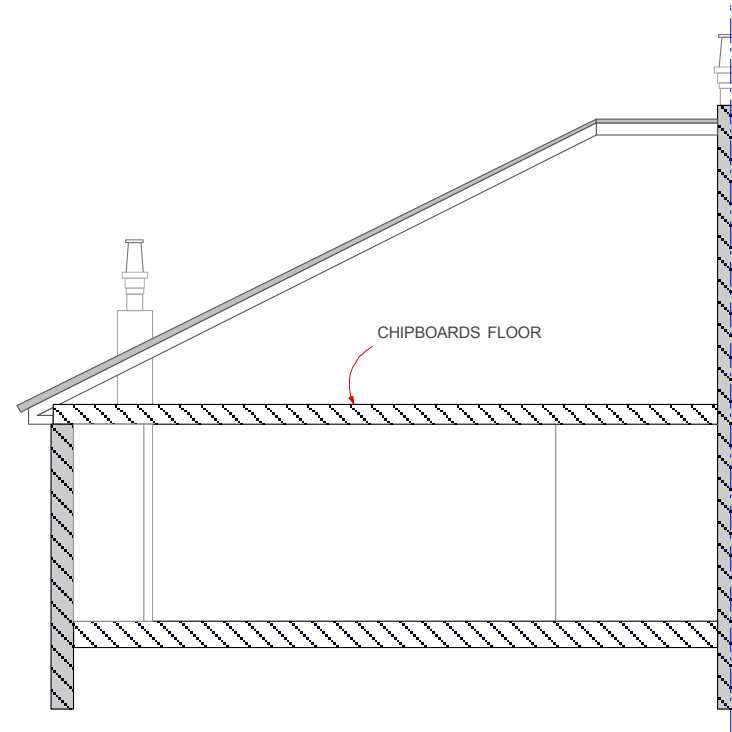

2 62 BELSIZE PARK- EXISTING SECTION BB
Scale: 1:100

0 1 2 3 M

NOTES:

The drawing must not be scaled and all dimensions are to be checked on site before work is commenced.
The drawing is to be read in conjunction with all other Structural Engineers and Service Engineers drawings and written specifications.

SPECIFICATIONS:

REVISION

N	DATE	NOTES

PROJECT:

FLAT 4, 62 Belsize Park

DRAWING N:

BP-EX-SE-001-A

DRAWING:


EXISTING

- ☒ PRELIMINARY
- ☐ PLANNING APPROVAL
- ☐ CONSTRUCTION
- ☐ DESIGN INFORMATION
- ☐ TENDER
- ☐ AS BUILT

CLIENT:

Ms.&Mr.

LOCATION: 62 Belsize Park - NW3 4EH

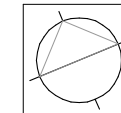

DATE:

27.11.14

SCALE:

1:50 @A3

REV:

PROJECT DESIGNER:

RMFstudio

120 Fortune Green Road
NW6 1DN / London
t. 0207 4355008

DESIGNER:

Marco Ferrara-Bardile

marco@rmfstudio.com
t. 0797 5644556

NOTES:

The drawing must not be scaled and all dimensions are to be checked on site before work is commenced.

The drawing is to be read in conjunction with all other Structural Engineers and Service Engineers drawings and written specifications.

SPECIFICATIONS:

REVISION		
N	DATE	NOTES

PROJECT:
FLAT 4, 62 Belsize Park


DRAWING N:
BP-EX-EL-001-A

DRAWING:
**EXISTING
/ELEVATIONS**

☒ PRELIMINARY
☐ PLANNING APPROVAL
☐ CONSTRUCTION
☐ DESIGN INFORMATION
☐ TENDER
☐ AS BUILT

CLIENT: Ms.&Mr.

LOCATION: 62 Belsize Park - NW3 4EH

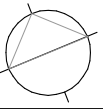	DATE:	SCALE:	REV:
	27.11.14	1:50 @A3	

PROJECT DESIGNER:



120 Fortune Green Road
NW6 1DN / London
t. 0207 4355008

DESIGNER:
Marco Ferrara-Bardile
marco@rmfstudio.com
t. 0797 5644556



1 62 BELSIZE PARK- EXISTING SIDE ELEVATION
Scale: 1:100



2 62 BELSIZE PARK- EXISTING FRONT ELEVATION
Scale: 1:100



2 62 BELSIZE PARK- EXISTING REAR ELEVATION
Scale: 1:100