



1 62 BELSIZE PPROPOSED SECOND FLOOR
Scale: 1:100

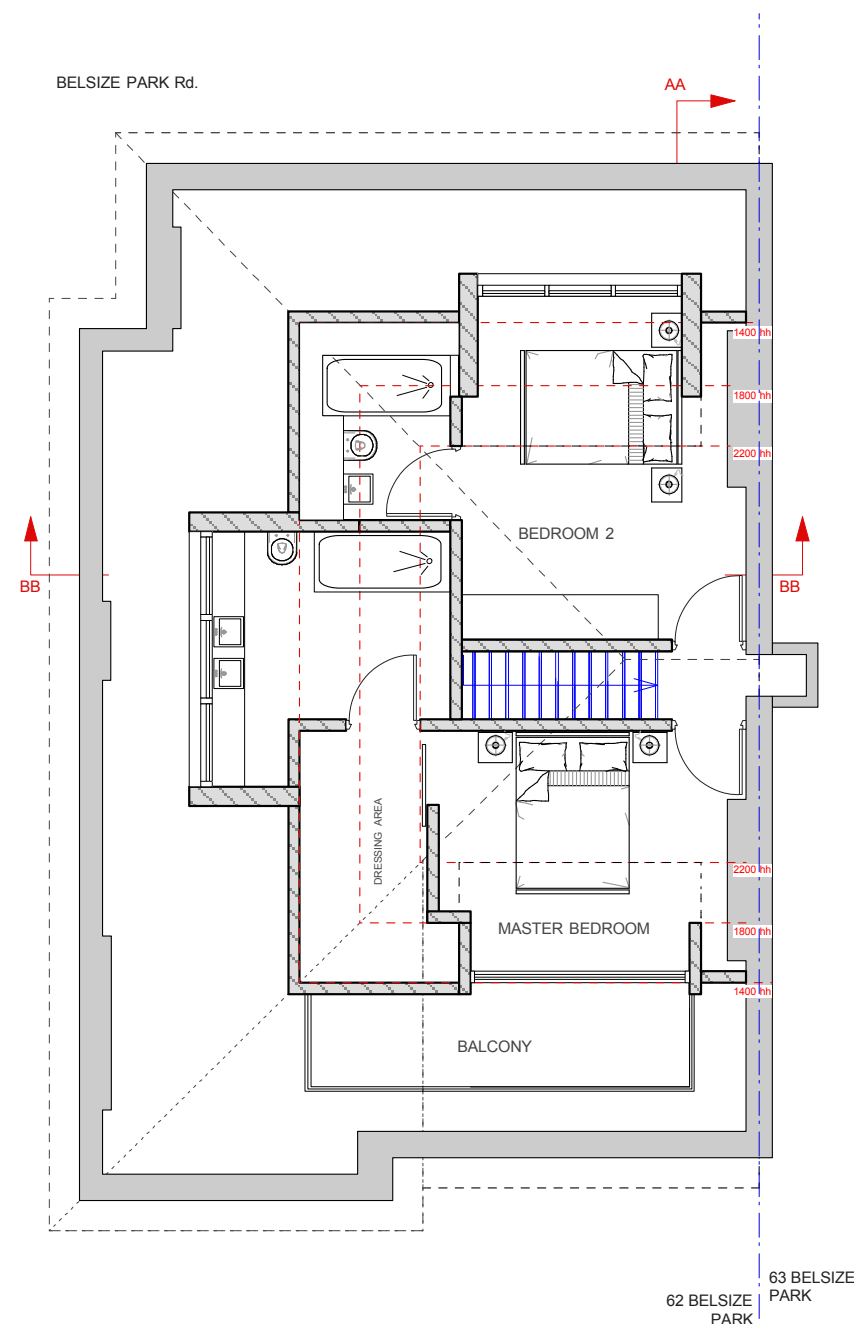


2 62 BELSIZE PARK-PROPOSED LOFT
Scale: 1:100

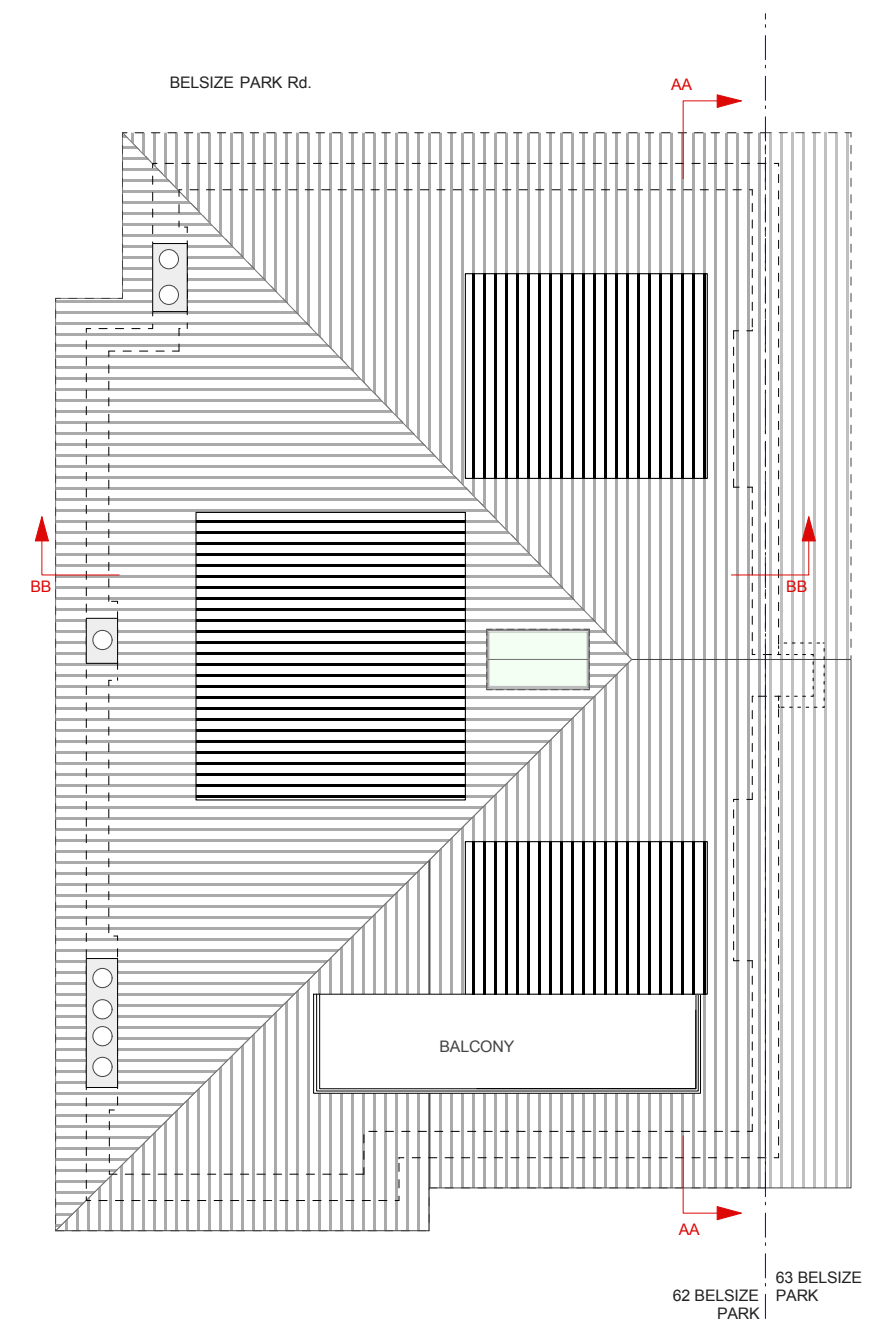

3 62 BELSIZE PARK- PROPOSED ROOF
Scale: 1:100

0 1 2 3 M

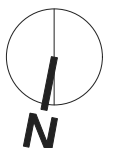

NOTES:

The drawing must not be scaled and all dimensions are to be checked on site before work is commenced.
The drawing is to be read in conjunction with all other Structural Engineers and Service Engineers drawings and written specifications.

SPECIFICATIONS:

REVISION

N	DATE	NOTES

PROJECT DESIGNER:

RMFstudio

RMF STUDIO

120 Fortune Green Road
NW6 1DN / London
m. 0207 4355008

DESIGNER:
Marco Ferrara-Bardile
marco@rmfstudio.com
m. 0797 5644556

DRAWING:

PROPOSED GA A

PROJECT: FLAT 4, 62 Belsize Park

CLIENT: Ms. Charlotte Wayne

LOCATION: 62 Belsize Park - NW3 4EH


DRAWING N:
BP-PP-AFP-001-A

- ☒ PRELIMINARY
- ☐ PLANNING APPROVAL
- ☐ CONSTRUCTION
- ☐ DESIGN INFORMATION
- ☐ TENDER
- ☐ AS BUILT

DATE:
16.12.14

SCALE:
1:100 @A3


REV:

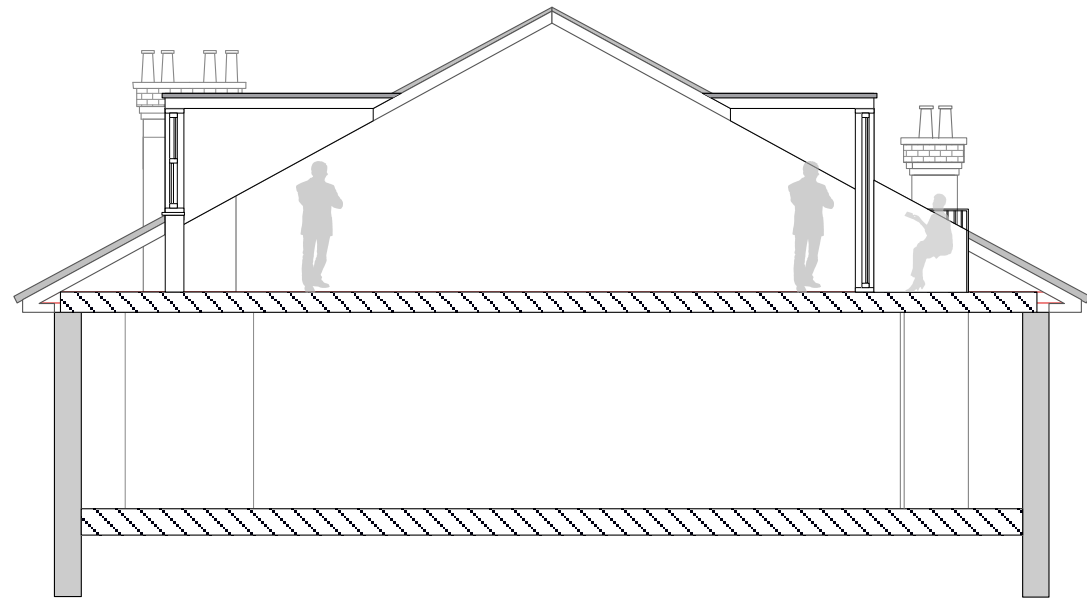

4 62 BELSIZE PARK- PROPOSED SECTION AA
Scale: 1:100



6 62 BELSIZE PARK- PROPOSED SIDE ELEVATION
Scale: 1:100

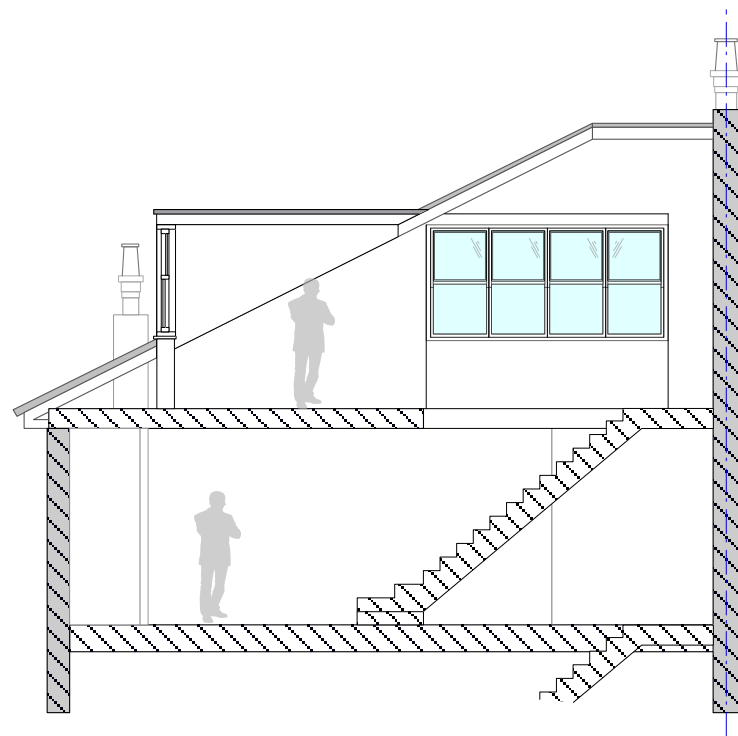

5 62 BELSIZE PARK- PROPOSED SECTION BB
Scale: 1:100



7 62 BELSIZE PARK- PROPOSED REAR ELEVATION
Scale: 1:100



8 62 BELSIZE PARK - PROPOSED FRONT ELEVATION
Scale: 1:100

NOTES:

The drawing must not be scaled and all dimensions are to be checked on site before work is commenced.
The drawing is to be read in conjunction with all other Structural Engineers and Service Engineers drawings and written specifications.

SPECIFICATIONS:

REVISION

N	DATE	NOTES

PROJECT DESIGNER:

RMFstudio

RMF STUDIO

120 Fortune Green Road
NW6 1DN / London
m. 0207 4355008

DESIGNER:
Marco Ferrara-Bardile
marco@rmfstudio.com
m. 0797 5644556

DRAWING: PROPOSED SECTIONS AND ELEVATIONS A

PROJECT: FLAT 4, 62 Belsize Park

CLIENT: Ms. Charlotte Wayne

LOCATION: 62 Belsize Park - NW3 4EH

DRAWING N:
BP-PP-AFP-001-A

- ☒ PRELIMINARY
- ☐ PLANNING APPROVAL
- ☐ CONSTRUCTION
- ☐ DESIGN INFORMATION
- ☐ TENDER
- ☐ AS BUILT

DATE:
16.12.14

SCALE:
1:100 @A3

REV: