


 

Notes :

1. This Drawing is to be read in conjunction with all relevant Architect's Engineer's and specialists' drawings and specifications.
2. Do not scale from this drawing in either paper or digital form. Use written dimensions only. To check dimensions, use a 300mm scale bar. The scale bar should be 50mm long @ A1 to 25mm long @ A3.
3. **Health & Safety :**
All specific drawing notes are to be read in conjunction with the project 'Information Pack' and 'Site Rules'.

DRAINAGE LEGEND	
New FW Drain	
New SW Drain	
New Combined Drain	

INFORMATION ONLY
NOT FOR CONSTRUCTION

P3	01.09.14	DUn	DUn	Memorandum of Understanding amended Issued for Information
P2	02.09.14	DUn	DUn	
P1	01.09.14	DUn	DUn	
Rev	Date	Drawn	Eng	Amendment


20 BROWNLOW MEWS
WC1N 2LE

BELOW GROUND DRAINAGE DETAILS


Drawn	Dla	Eng	Dlun
Scales As Noted at A1		As Noted at A3	
Drawing No		Rev	
22486-600		P3	

PRICE & MYERS    

Consulting Engineers
30 Newman Street London W1T 4LT
T 020 7631 5128 F 020 7462 1390
E email@pricemyers.com www.pricemyers.com

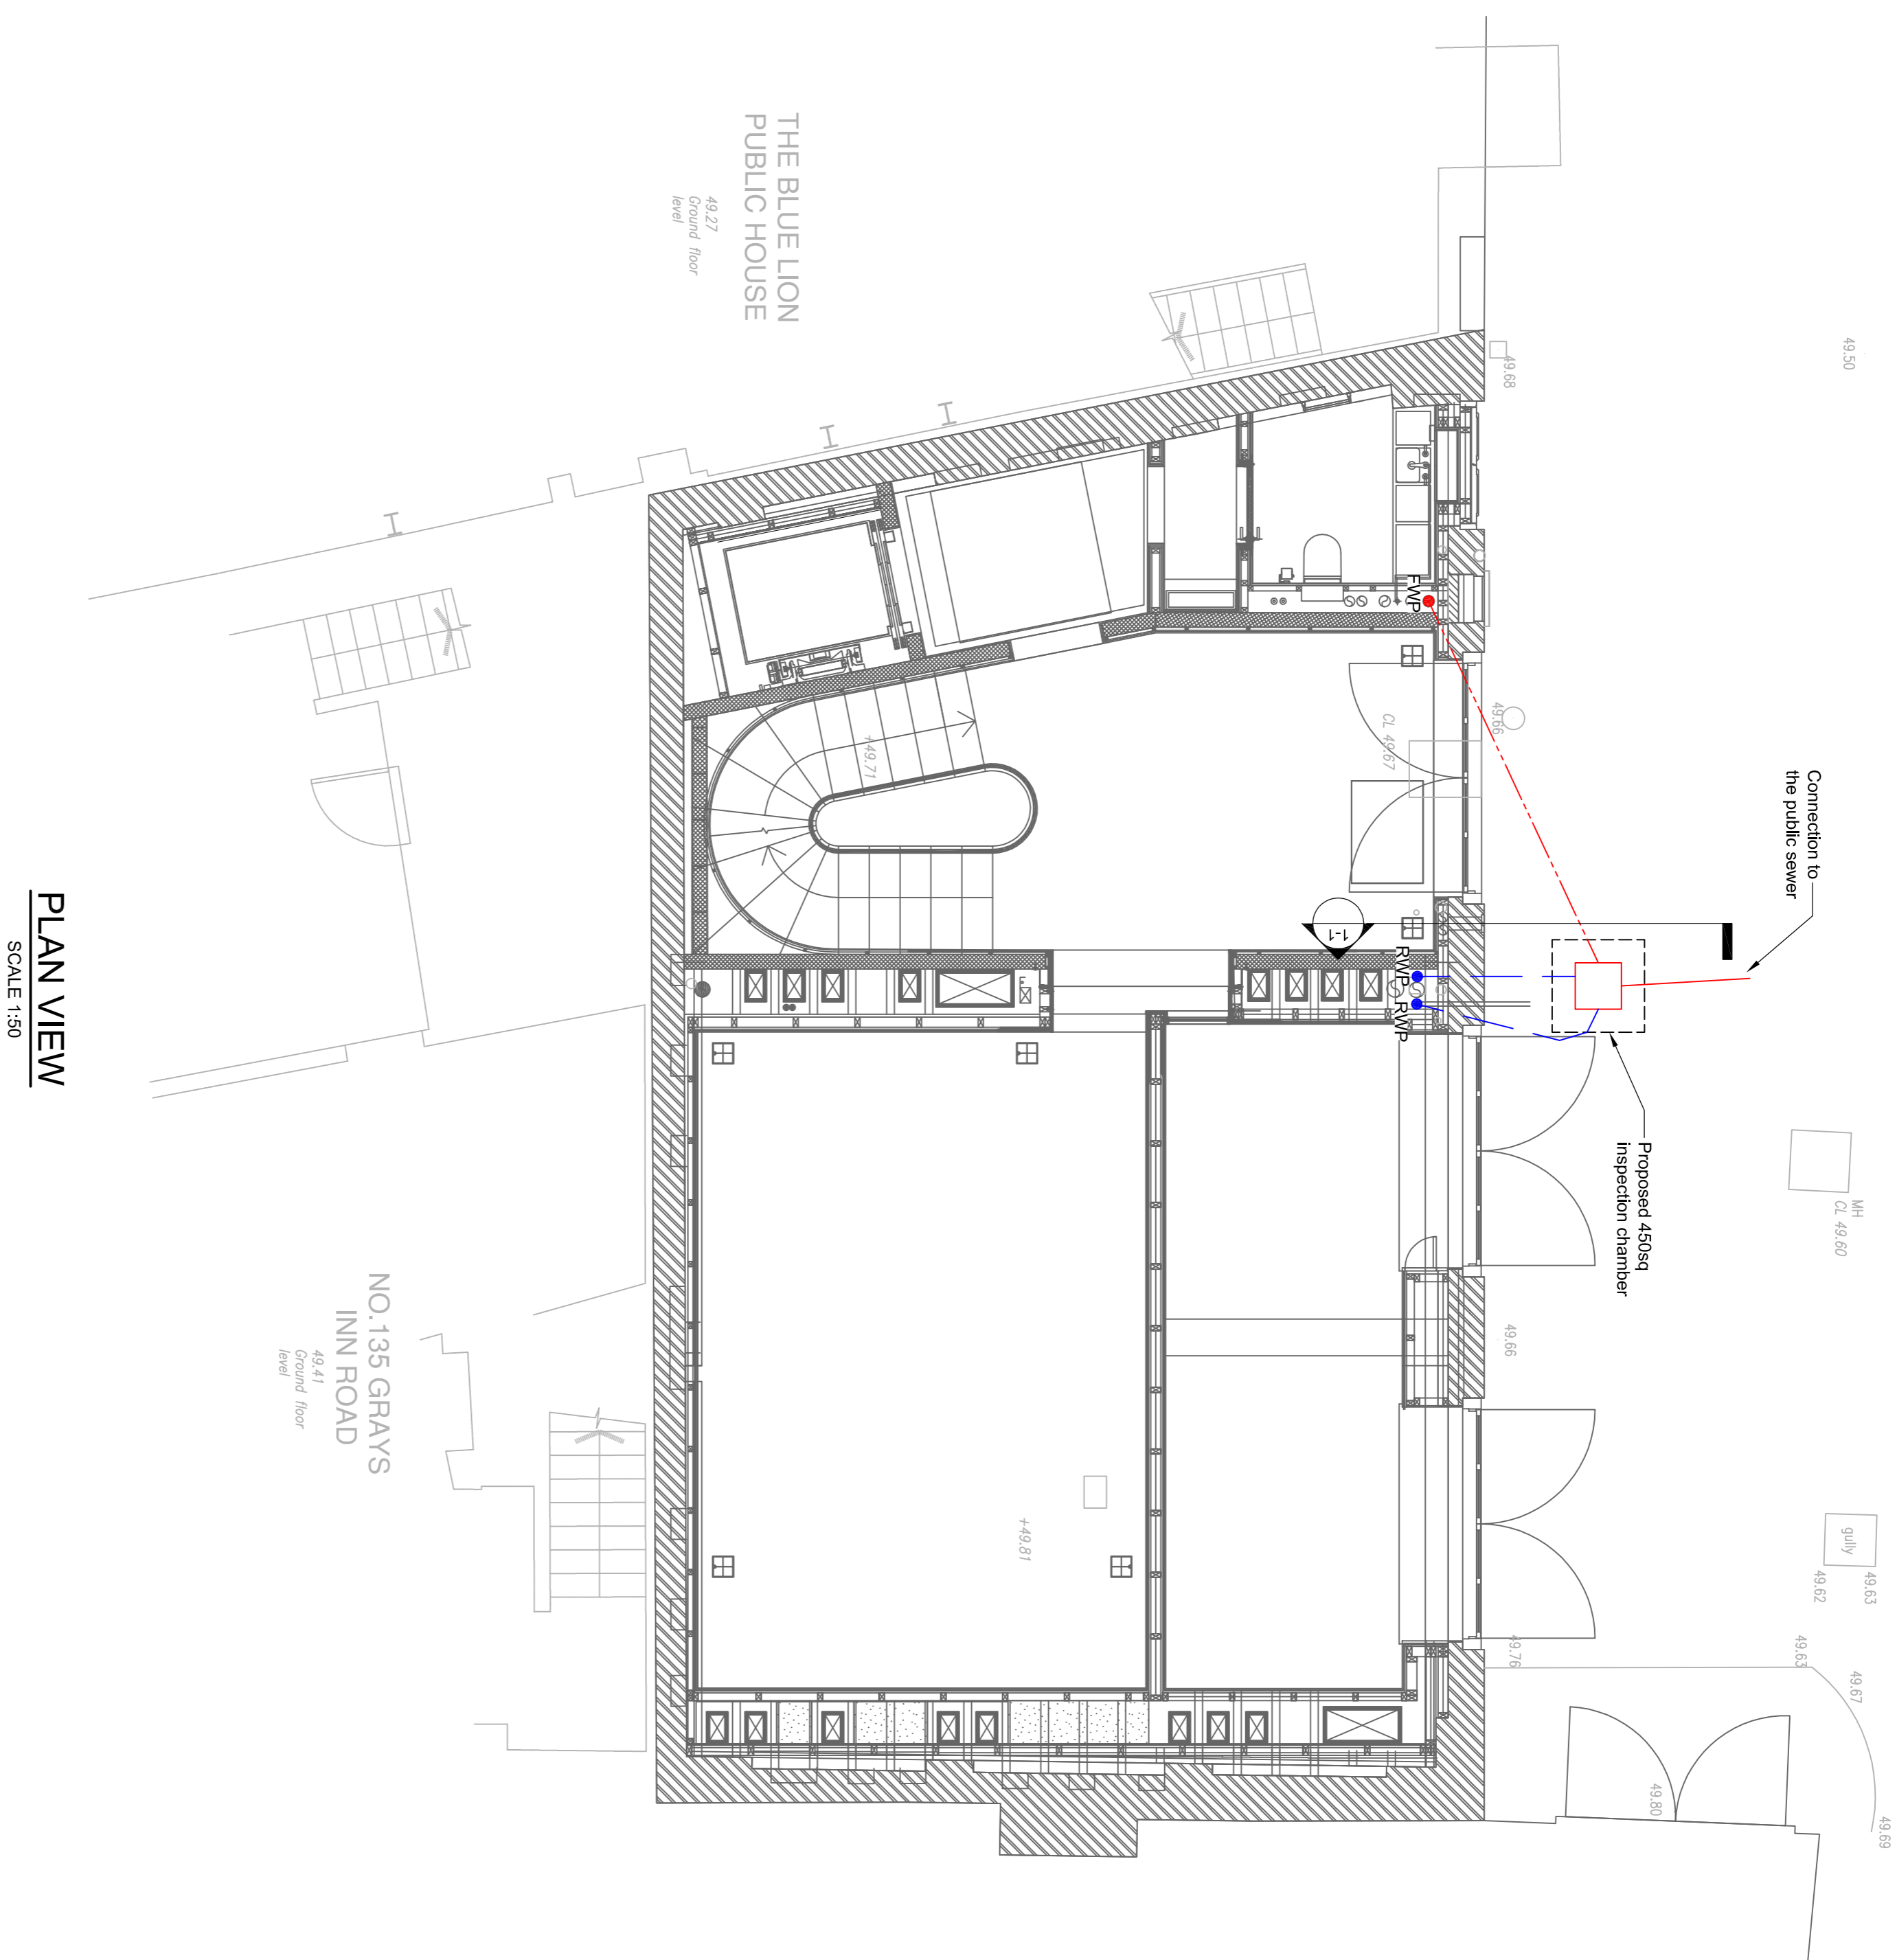

PLAN VIEW
SCALE 1:50

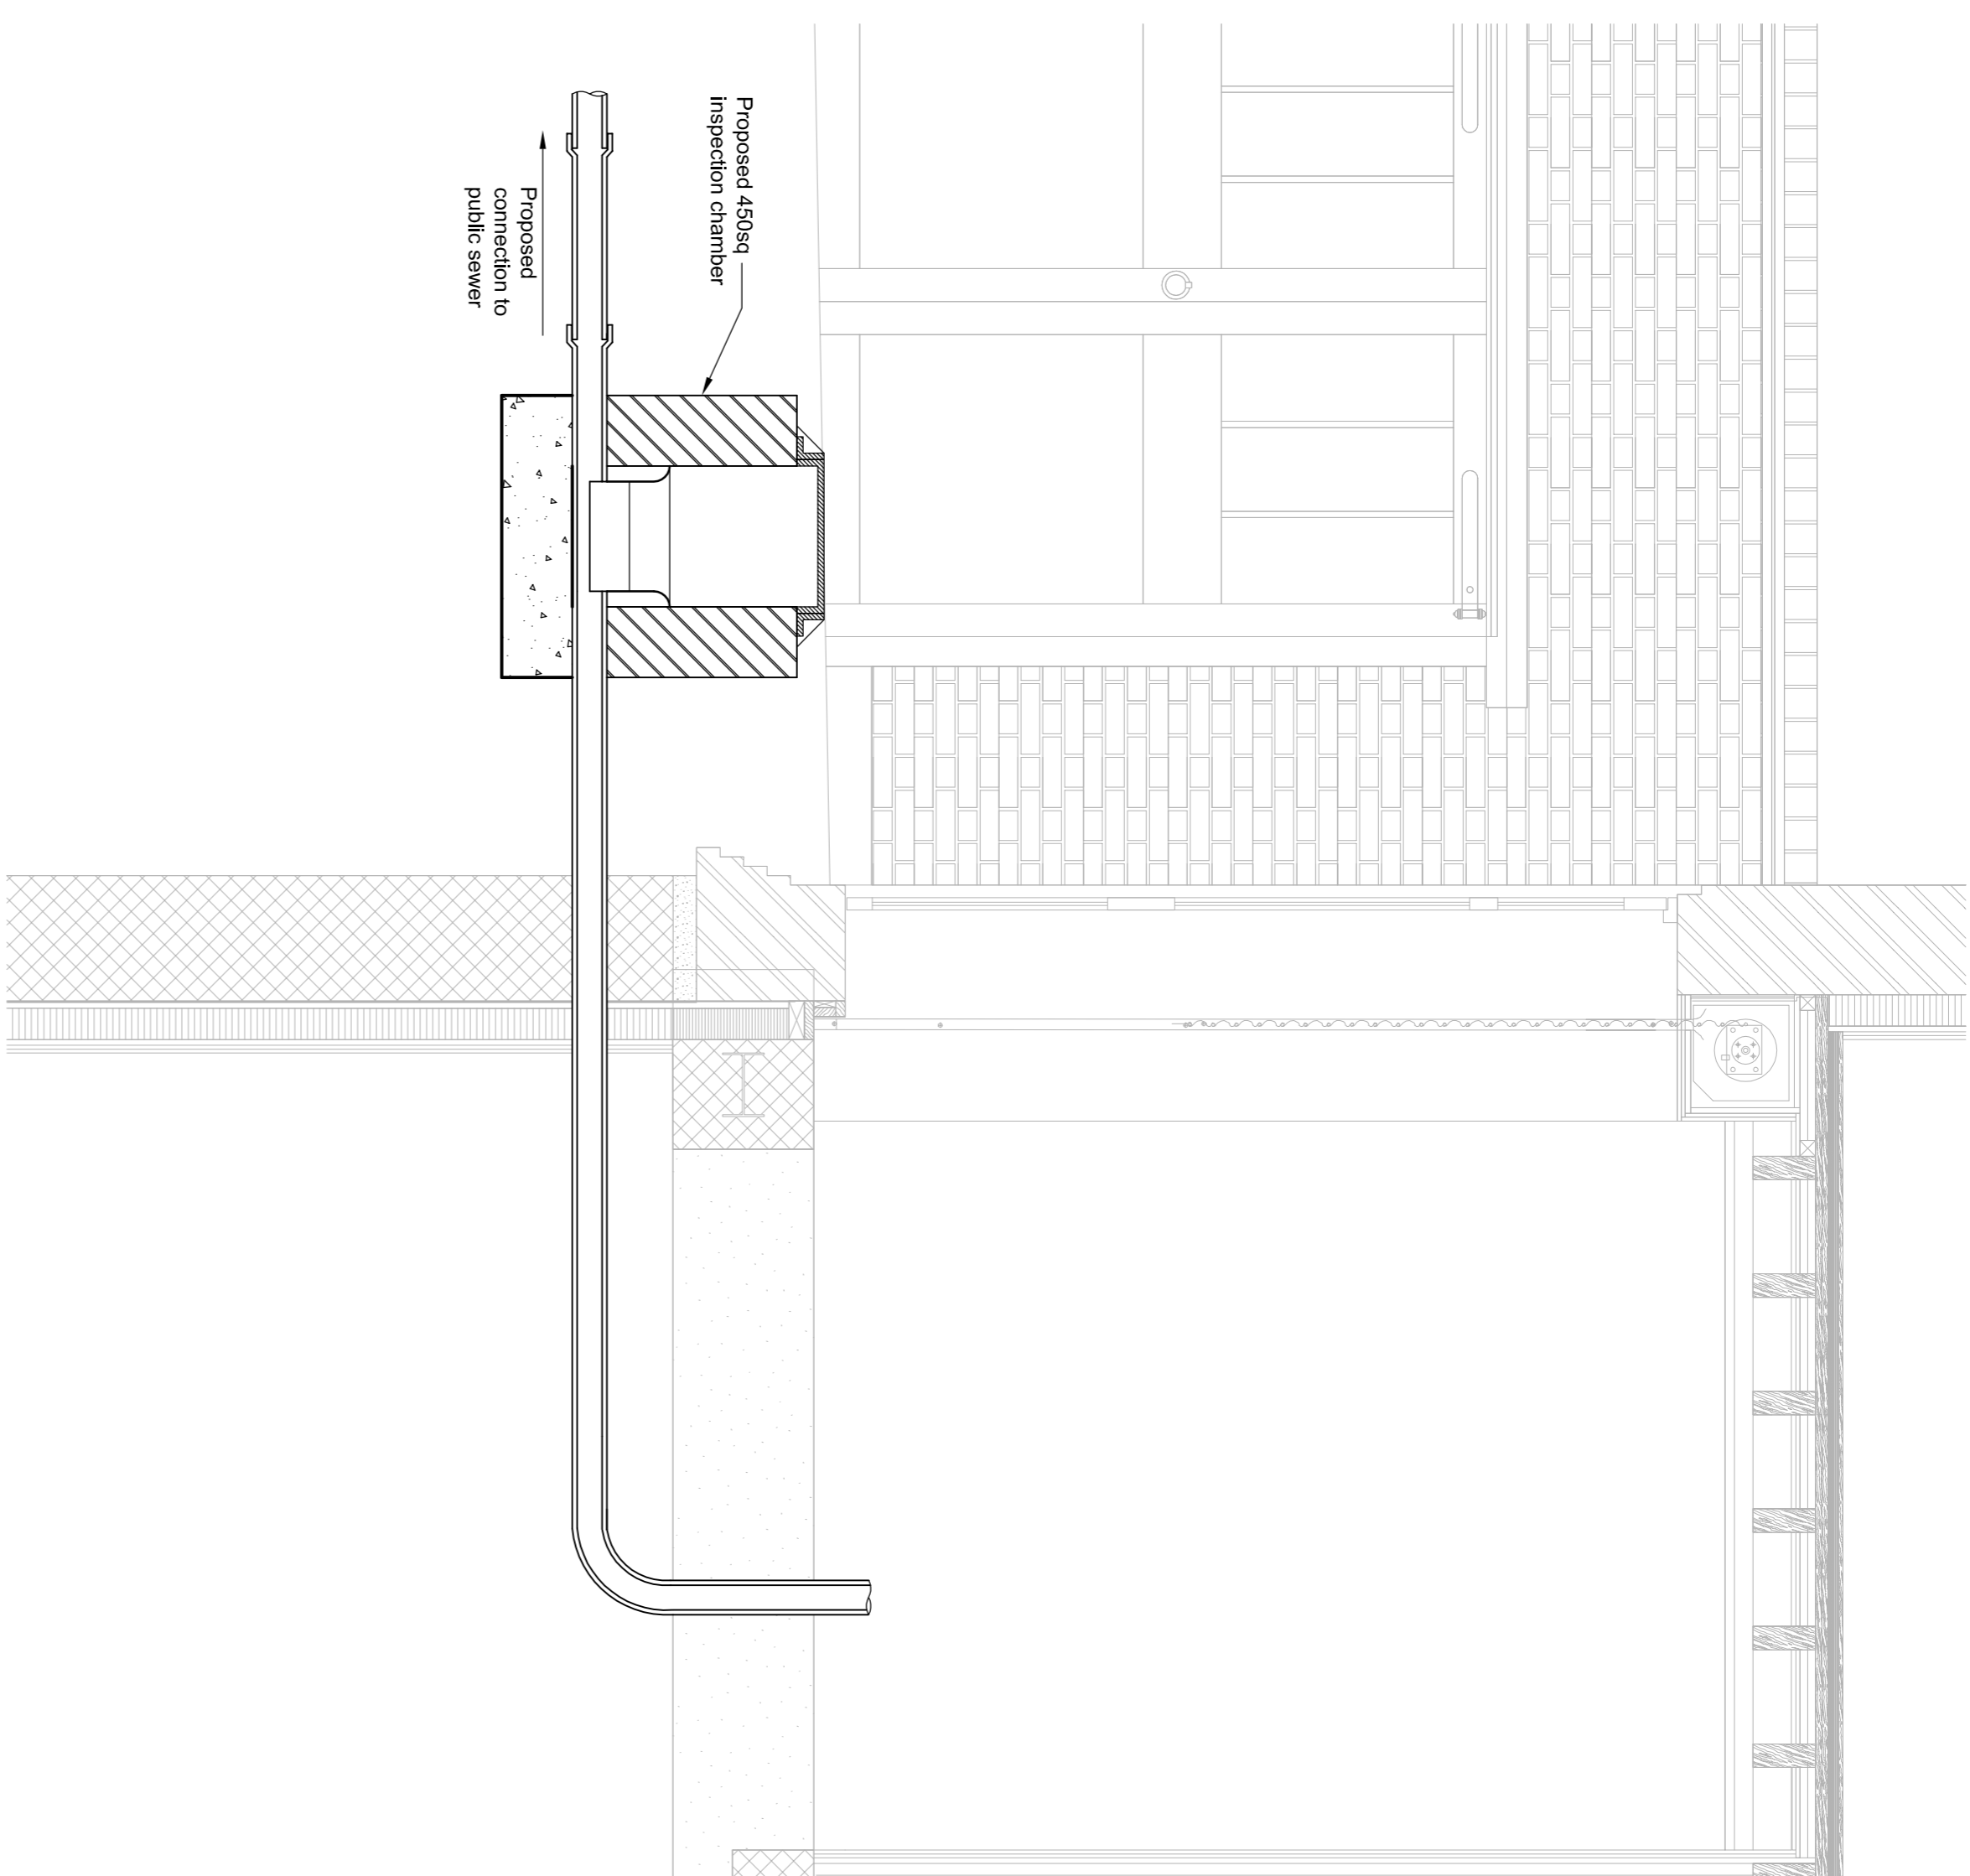

SECTION 1-1

SCALE 1:20