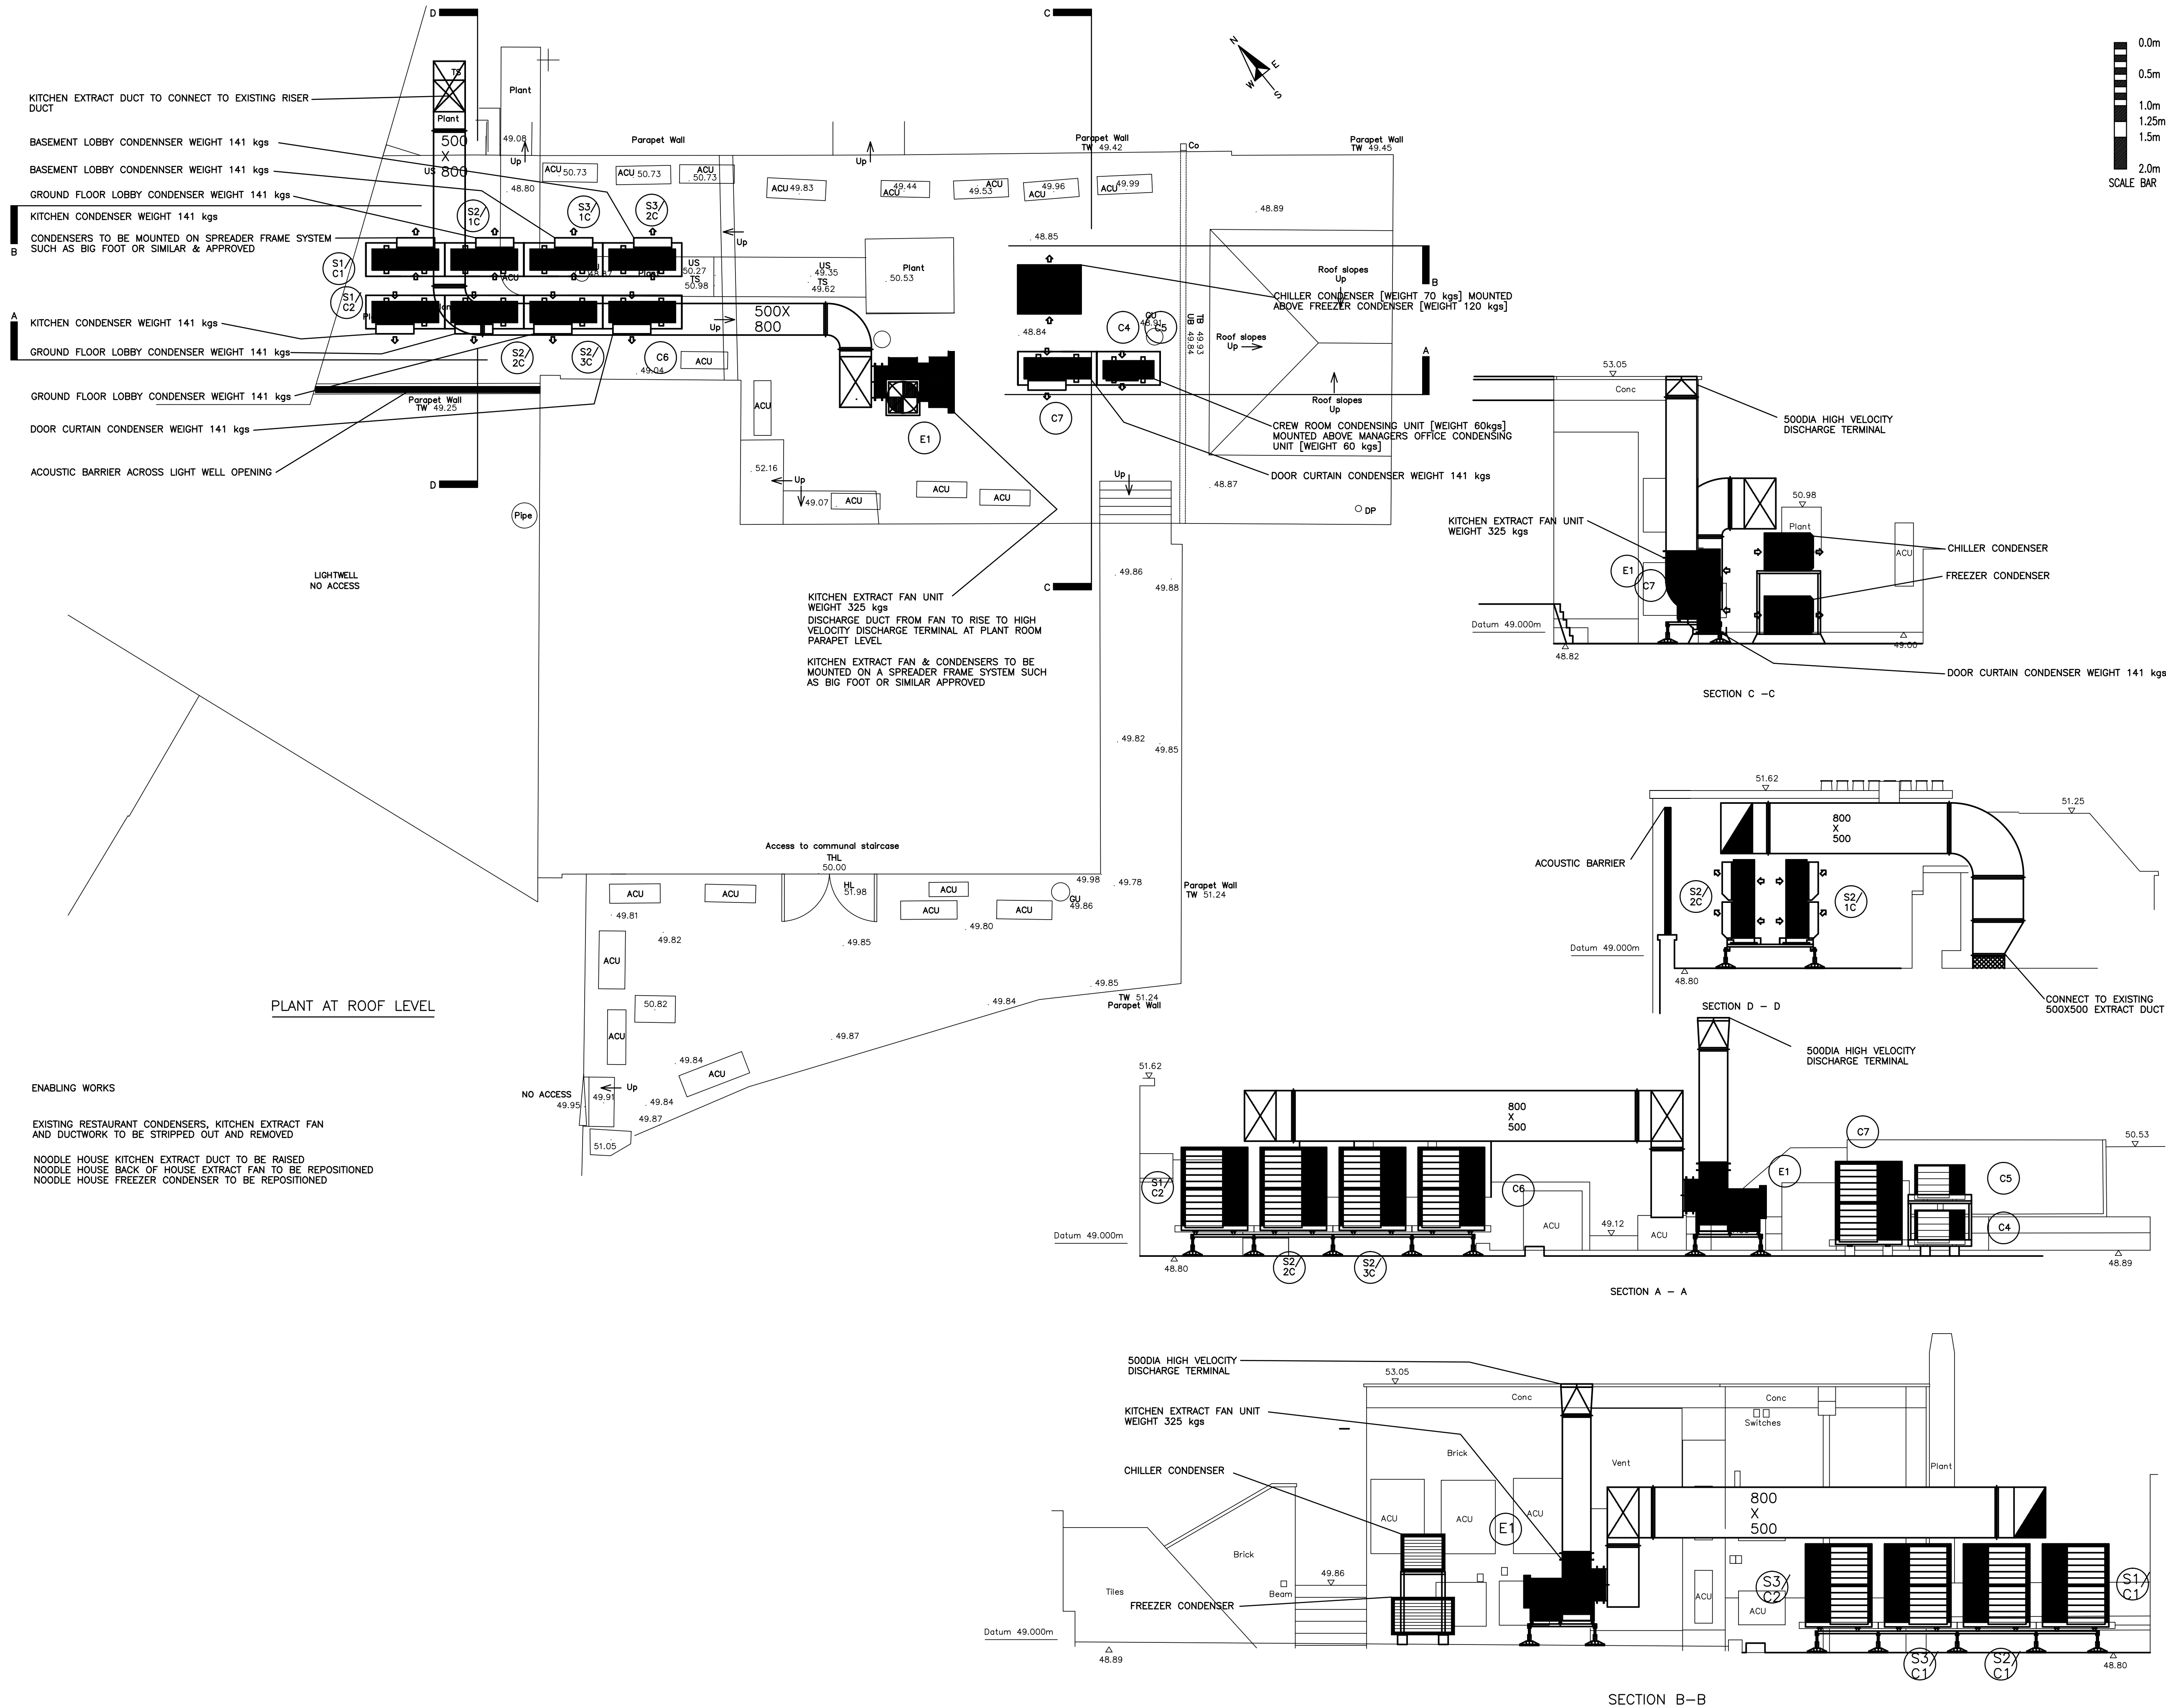


McDonald's


ALL DIMENSIONS ARE APPROXIMATE & MUST BE CHECKED ON SITE.
DO NOT SCALE THIS DRAWING.
THIS DRAWING MUST BE READ IN CONJUNCTION WITH ALL ASSOCIATED RELEVANT DRAWINGS & DOCUMENTATION.
BEFORE WORKS START ON SITE CDM PARTNERSHIP MUST BE INFORMED OF ANY VARIATIONS OR DISCREPANCIES.

NOTES

LAYOUT & ELEVATIONS BASED UPON GLANVILLE SURVEY DRAWINGS MD8140672/400 & MD8140572/401

AMENDMENTS

REF DATE DESCRIPTION

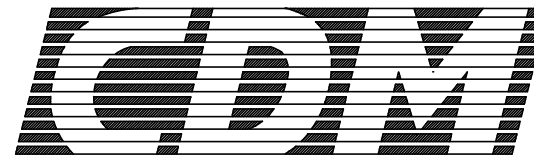

PARTNERSHIP

10A ALBION STREET, DUNSTABLE, BEDS LU6 1SA
Tel : 01582 472457 Fax : 01582 472458
Email : office@cdmpartnership.co.uk

PROJECT

McDONALDS RESTAURANT
24 CAMBRIDGE CIRCUS
LONDON WC2H 8AA

TITLE

ROOF LEVEL
LAYOUT OF HVAC SERVICES
AS PROPOSED

DATE

DEC 2014

DRAWN

RAL

SCALE

1:50 AT A1

DRG No.

6961/M/1003