


SITE LOCATION


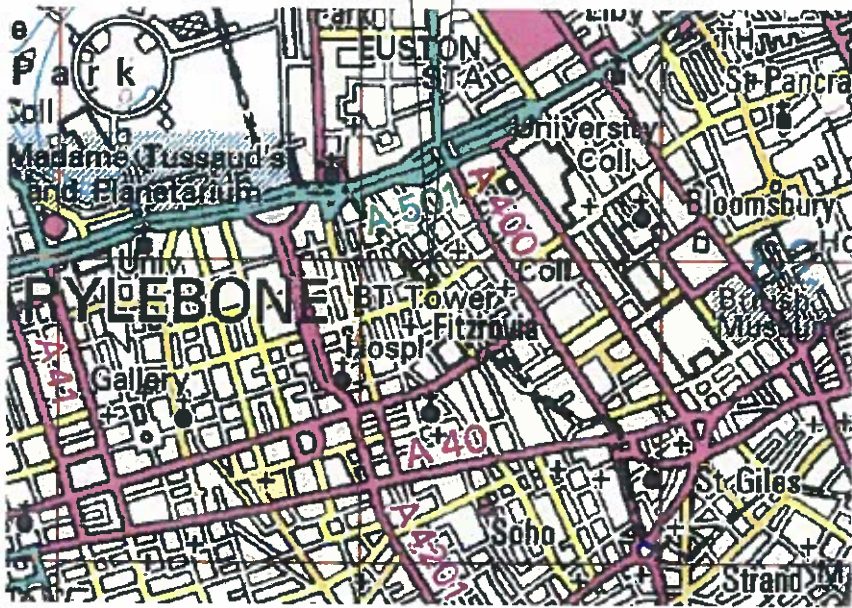


SITE LOCATION PLAN

NGR: – TQ 29215 81889
SCALE: – 1:25 000

All OS maps reproduced by permission of Ordnance Survey
(c) Crown Copyright 2013. All rights reserved BT Licence
Number 100028040

SITE LOCATION

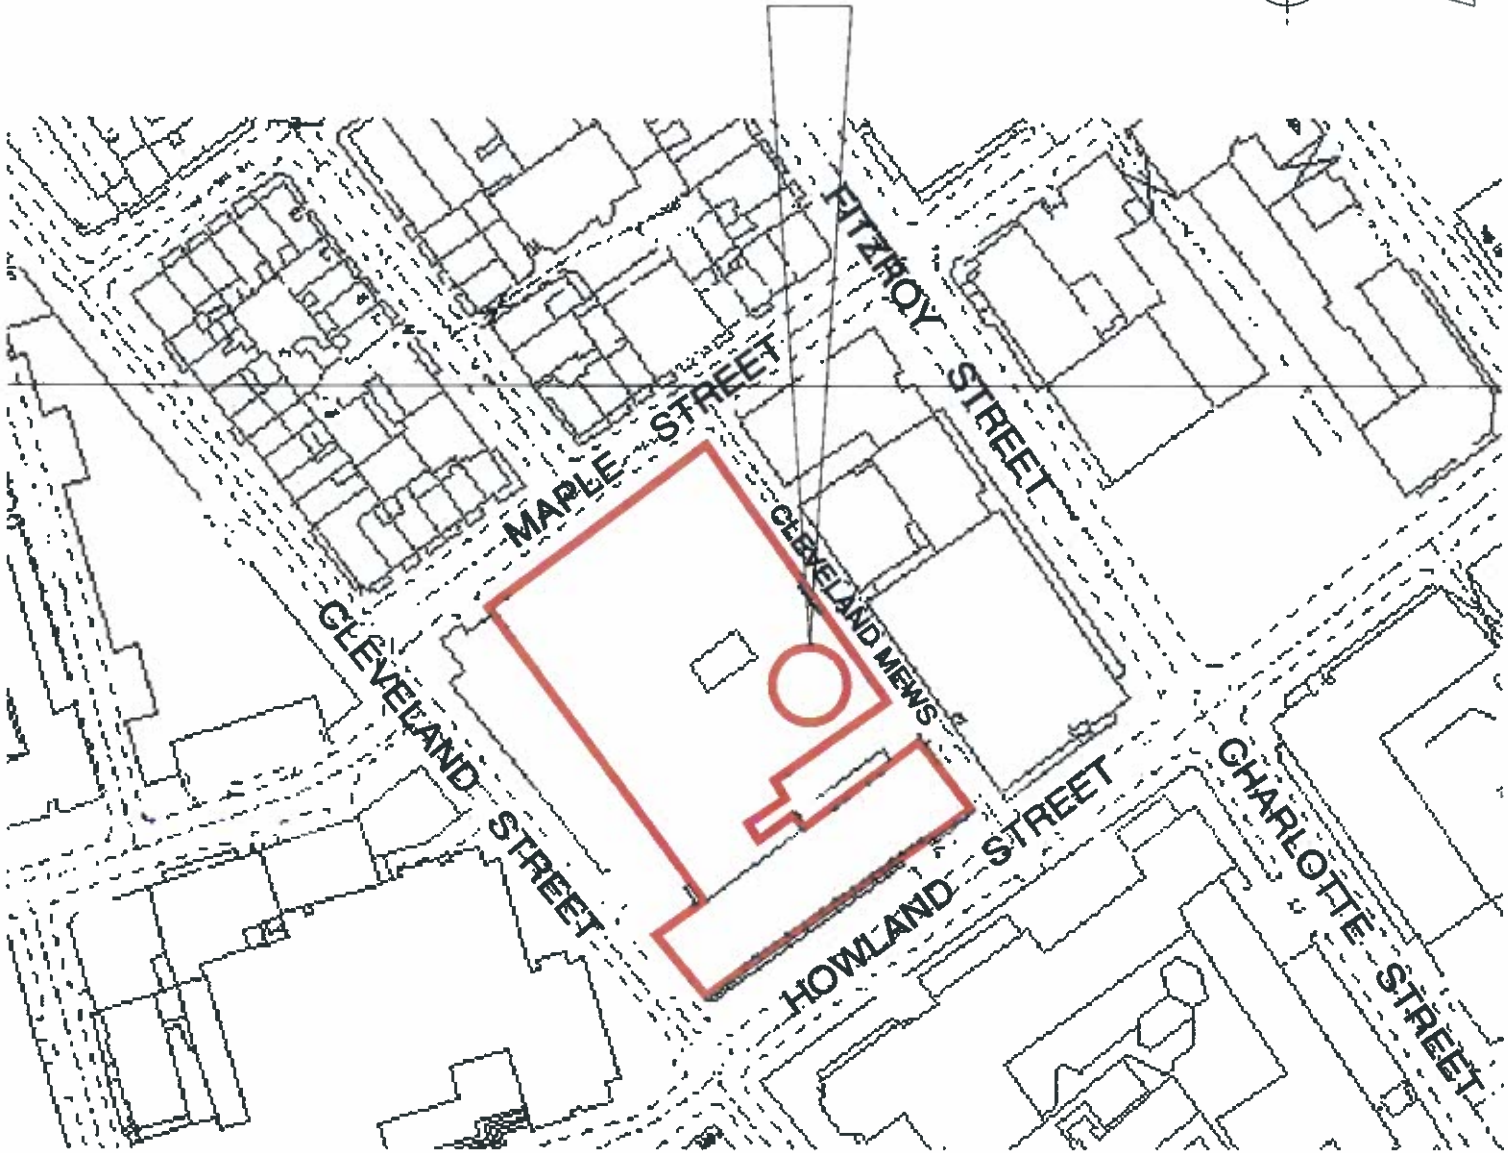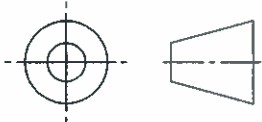

SITE LAYOUT

SCALE: – 1:1250



DO NOT SCALE

DIMENSIONS IN mm UNLESS OTHERWISE STATED

© British Telecommunications plc 2013


ORIGINAL SCALE AS SHOWN

A3 A4	DRN S.A.D CKD IMCR		A	LONDON TELECOM TOWER PLANNING PROPOSAL FOR 3x 0.6m DIA DISHES BEARING 87, 90 AND 270 DEG. AT 167M LEVEL	REFERENCES ADDRESS: – LONDON TELECOM TOWER 60 CLEVELAND STREET LONDON W1T 4JZ
	CERTIFICATION DESIGNER				
	CLIENT A.MILLER				S/A 2013/0580,0581,0582

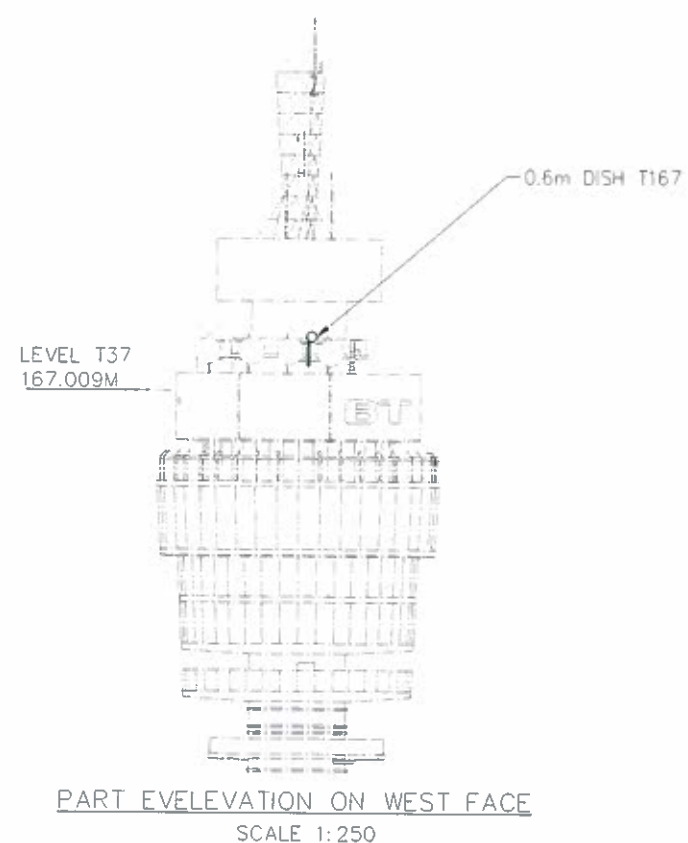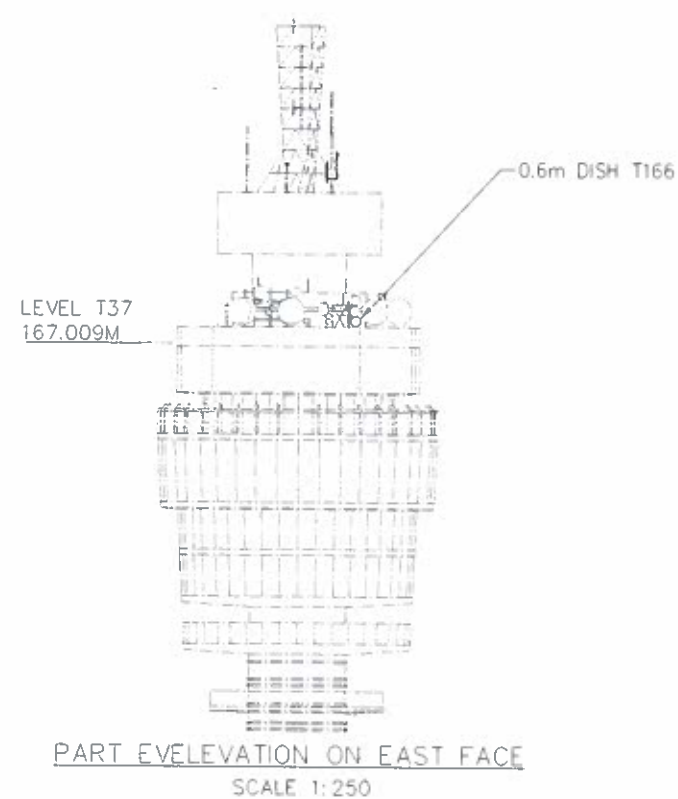

MOUNT 2
FOR 0.6m DIA
DISH SEE SHEET 2
T167 L.O.S 271°

MOUNT 1
FOR 0.6m DIA DISH
SEE SHEET 2
T166 L.O.S 91° (BELOW
T107 AND T109)

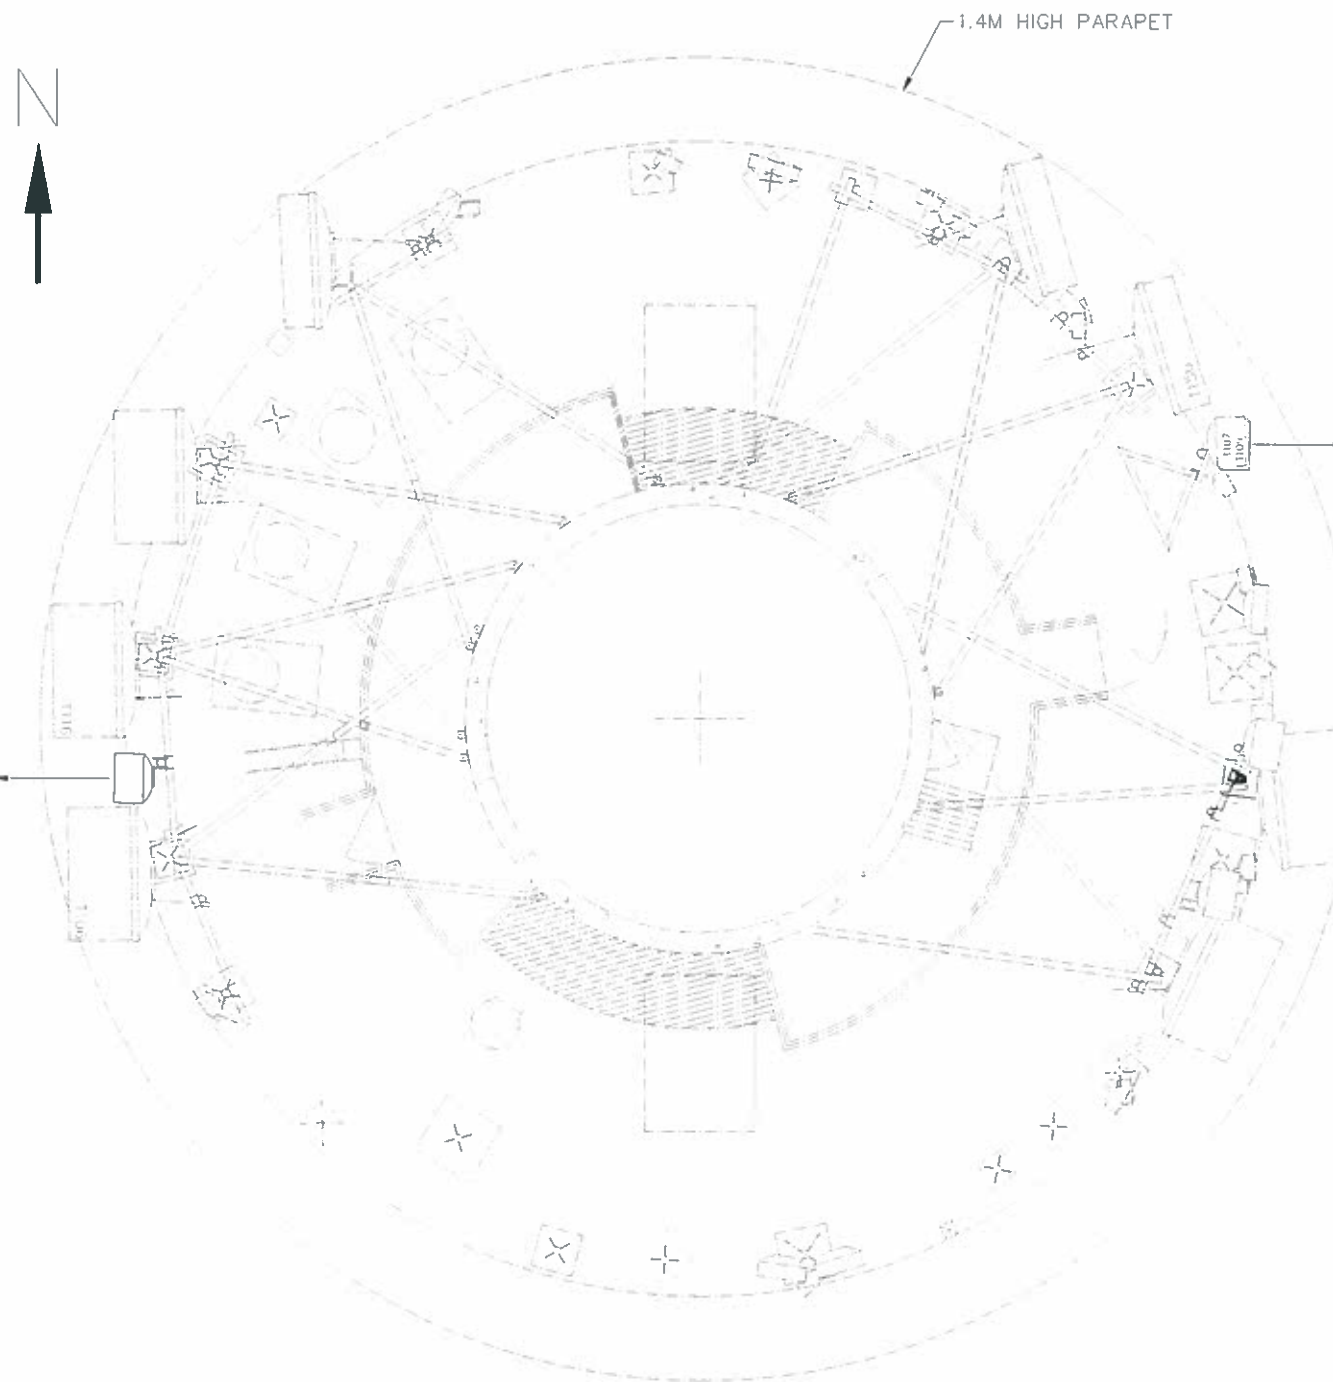

LOCATION PLAN FOR NEW AERIALS ON LEVEL T37 (167M A.T.D)

SCALE 1:50

NOTES

- ALL ITEMS BUNDLING AND DELIVERY MUST CONFORM TO BT SPEC RC8832.


DIMENSIONS IN mm UNLESS OTHERWISE STATED

© British Telecommunications plc 2014


DO NOT SCALE

ORIGINAL SCALE AS SHOWN

A1 A2	DRN S.A.D CKD IMCR	ANY MODIFICATION TO THE DRAWING OR THE USE OF ALTERNATIVE ITEMS TO THOSE SPECIFIED MUST BE AGREED WITH THE DESIGNER	MATERIAL SEE BT SPEC RC8832	91 DEGREES WAS 90 DEGREES. 271 DEGREES WAS 270 DEGREES.	B	LONDON TELECOM TOWER 2X 0.6m DIA DISHES BEARING 91 AND 271 DEG ON LEVEL T37 AT 167m ATD PLAN LAYOUT	REFERENCES BT SPEC RC8832 SEE SCHEDULE S/A 2013/0581, 0582 DISH SIZE 2x0.6m
	CERTIFICATION DESIGNER B. JOHNSON CLIENT A. MILLER		FINISH SEE BT SPEC RC8832				
DATE 20/05/14		A. MILLAR S.A.D 07/07/14		AMENDMENT	ISSUE BT TSO	UK RSDD	WL 4004632 SHT 01 OF 02

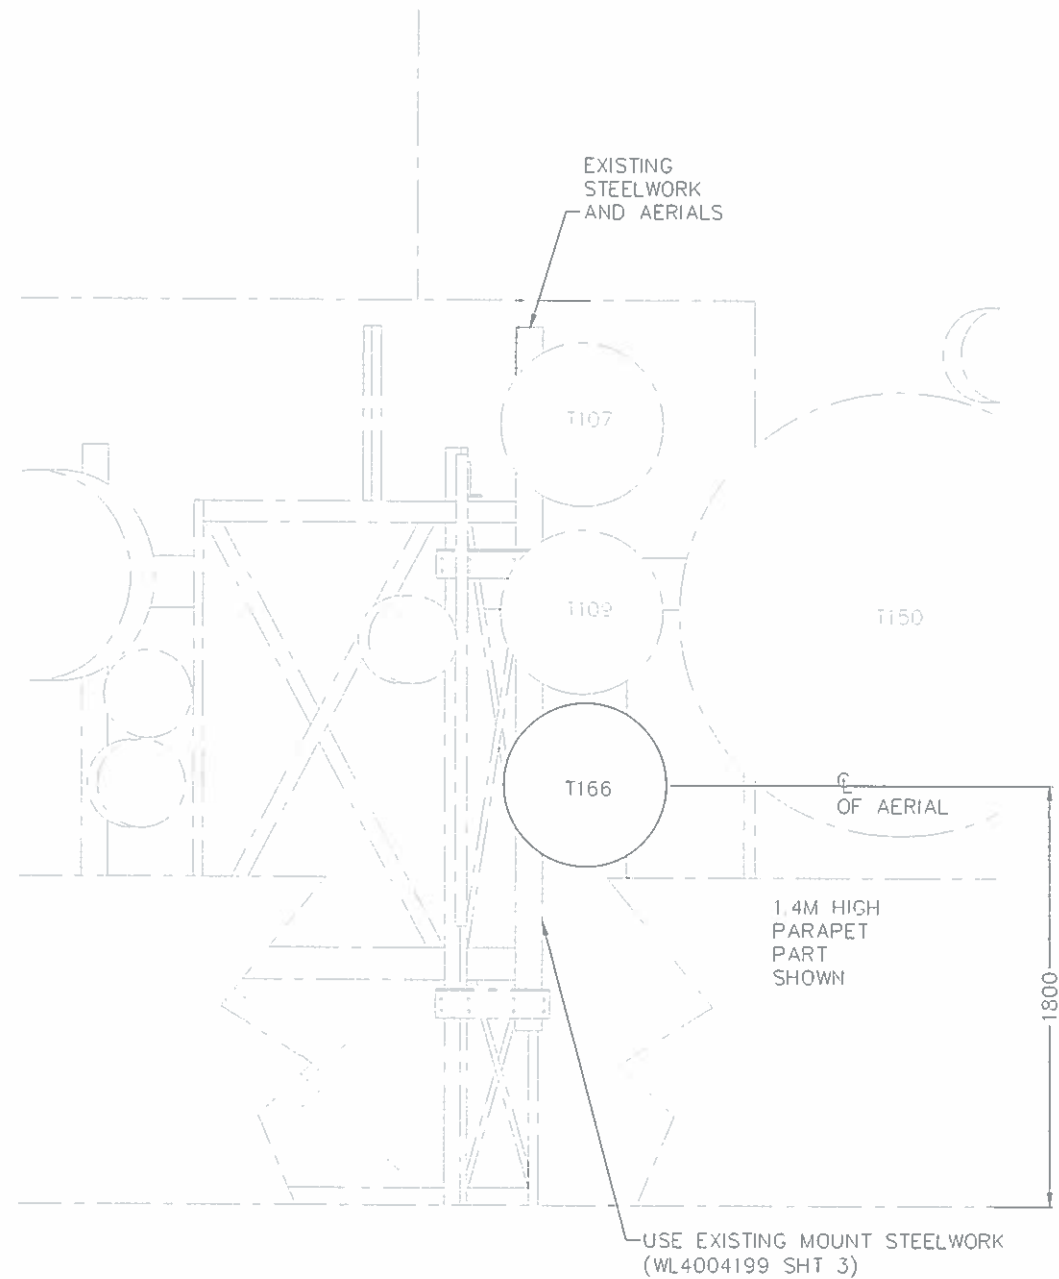

ELEVATION VIEW OF MOUNT 1 FACING 91 DEGREES
SCALE 1:15

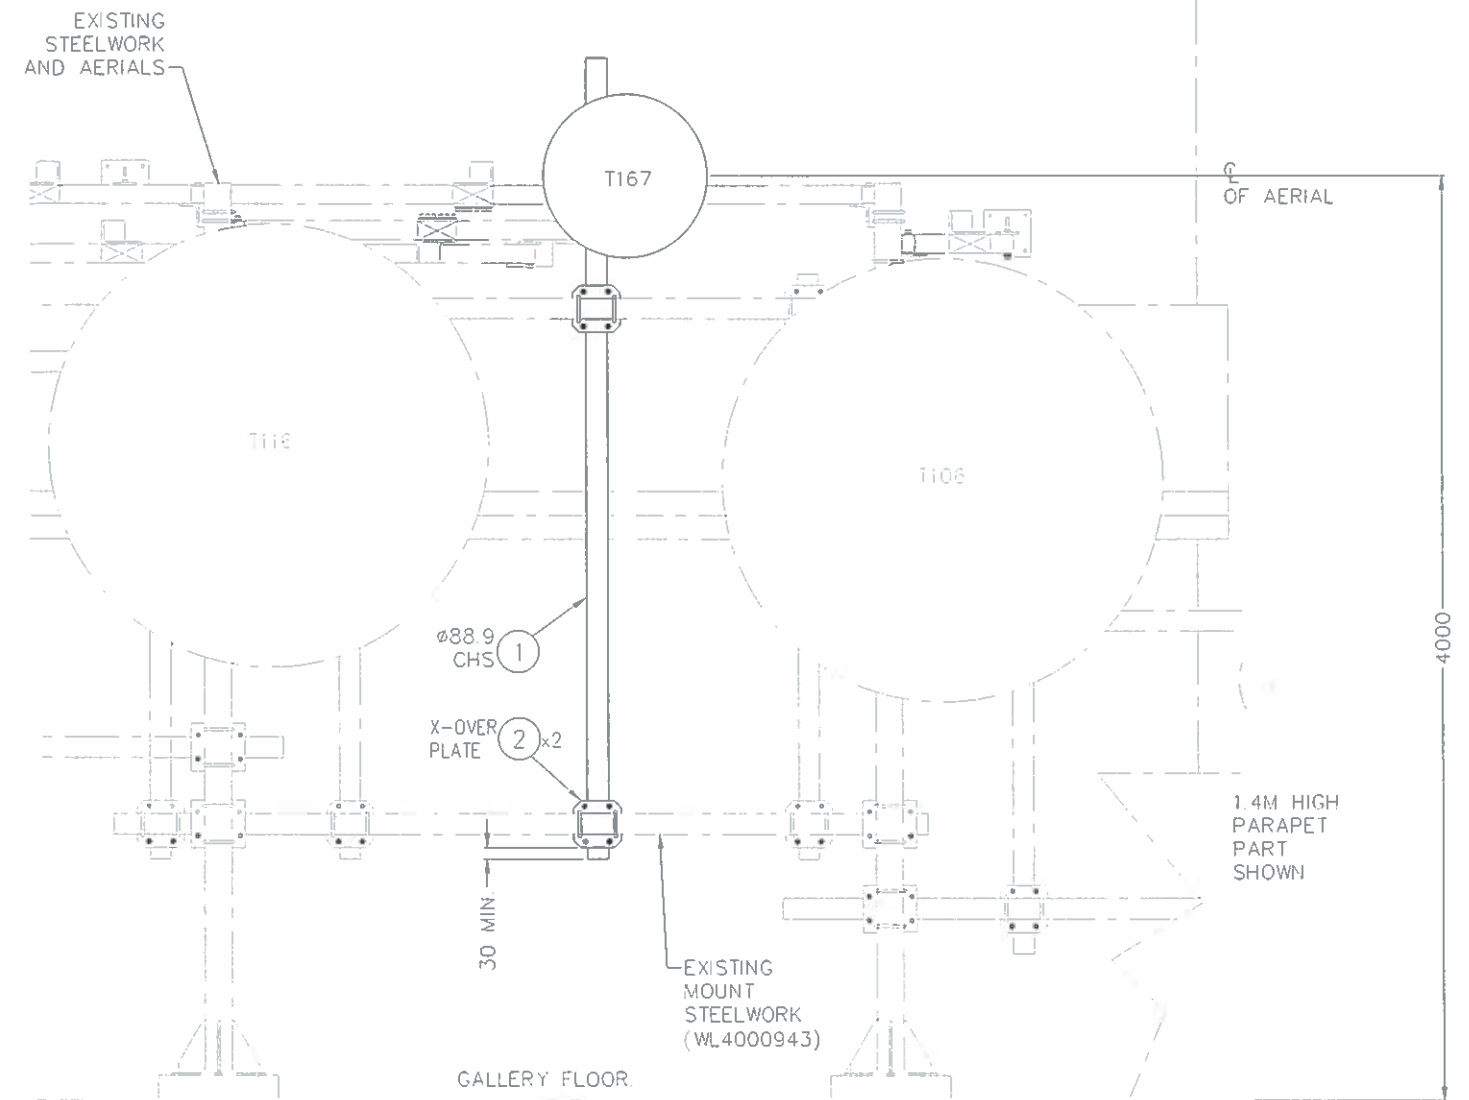

ELEVATION VIEW OF MOUNT 2 FACING 271 DEGREES
SCALE 1:15

SCHEDULE				
ITEM	DESCRIPTION	WT/ITEM (kg)	QTY	WL DRG No.
1	88.9 CHS MOUNT/RAIL POLE X 3500 LONG	36.1	1	WL4004527 SHT 4
2	CROSSOVER BRACKET FOR 88.9 CHS X 88.9 CHS	4.2	2	WL212350 (WL4004005)

TOTAL WEIGHT (EXCLUDING AERIALS) = 44.5KG

DIMENSIONS IN mm UNLESS OTHERWISE STATED

© British Telecommunications plc 2014

DO NOT SCALE

ORIGINAL SCALE 1:30, 1:15

A1 A2	DRN S.A.D CKD IMCR	ANY MODIFICATION TO THE DRAWING OR THE USE OF ALTERNATIVE ITEMS TO THOSE SPECIFIED MUST BE AGREED WITH THE DESIGNER.	MATERIAL SEE BT SPEC RC8832	91 DEGREES WAS 90 DEGREES. 271 DEGREES WAS 270 DEGREES.	C	LONDON TELECOM TOWER 2x 0.6m DISHES BEARING 91 AND 271 DEG. ON LEVEL T37 AT 167m ATD ELEVATION VIEWS AND SCHEDULE	REFERENCES BT SPEC RC8832	
	CERTIFICATION DESIGNER B. JOHNSON CLIENT A. MILLAR		FINISH SEE BT SPEC RC8832					
	DATE 20/05/14		A. MILLAR S.A.D 07/07/14	AMENDMENT		ISSUE BT TSO	UK RSDO WL 4004632	SHT 02 OF 02

WL4004632S1