


Existing Section A-A

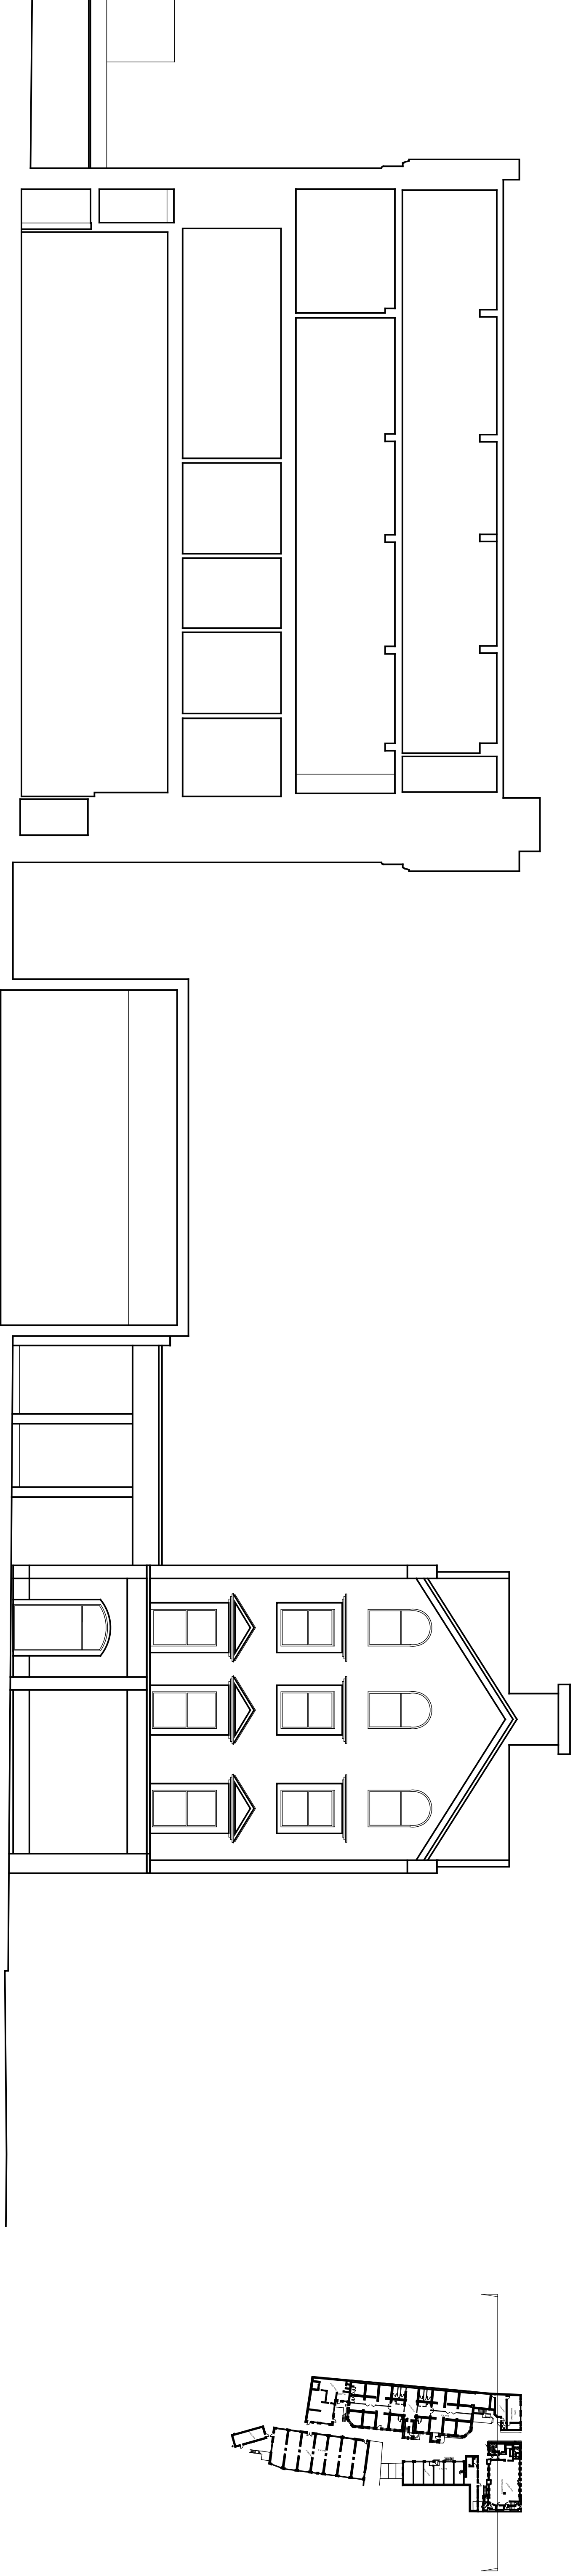

Existing Section B-B

status

PLANNING

DO NOT SCALE FROM THIS DRAWING : Verify all dimensions on site

project6 Erskine Road			
siteExisting Sections 1			
scale1:100 @ A1	authorCSp	date03.08.10	drawn by
020-01			revP2