



DO NOT SCALE from this drawing
Contractors must verify all dimensions
on site before setting out, commencing
work, or making any shop drawings.

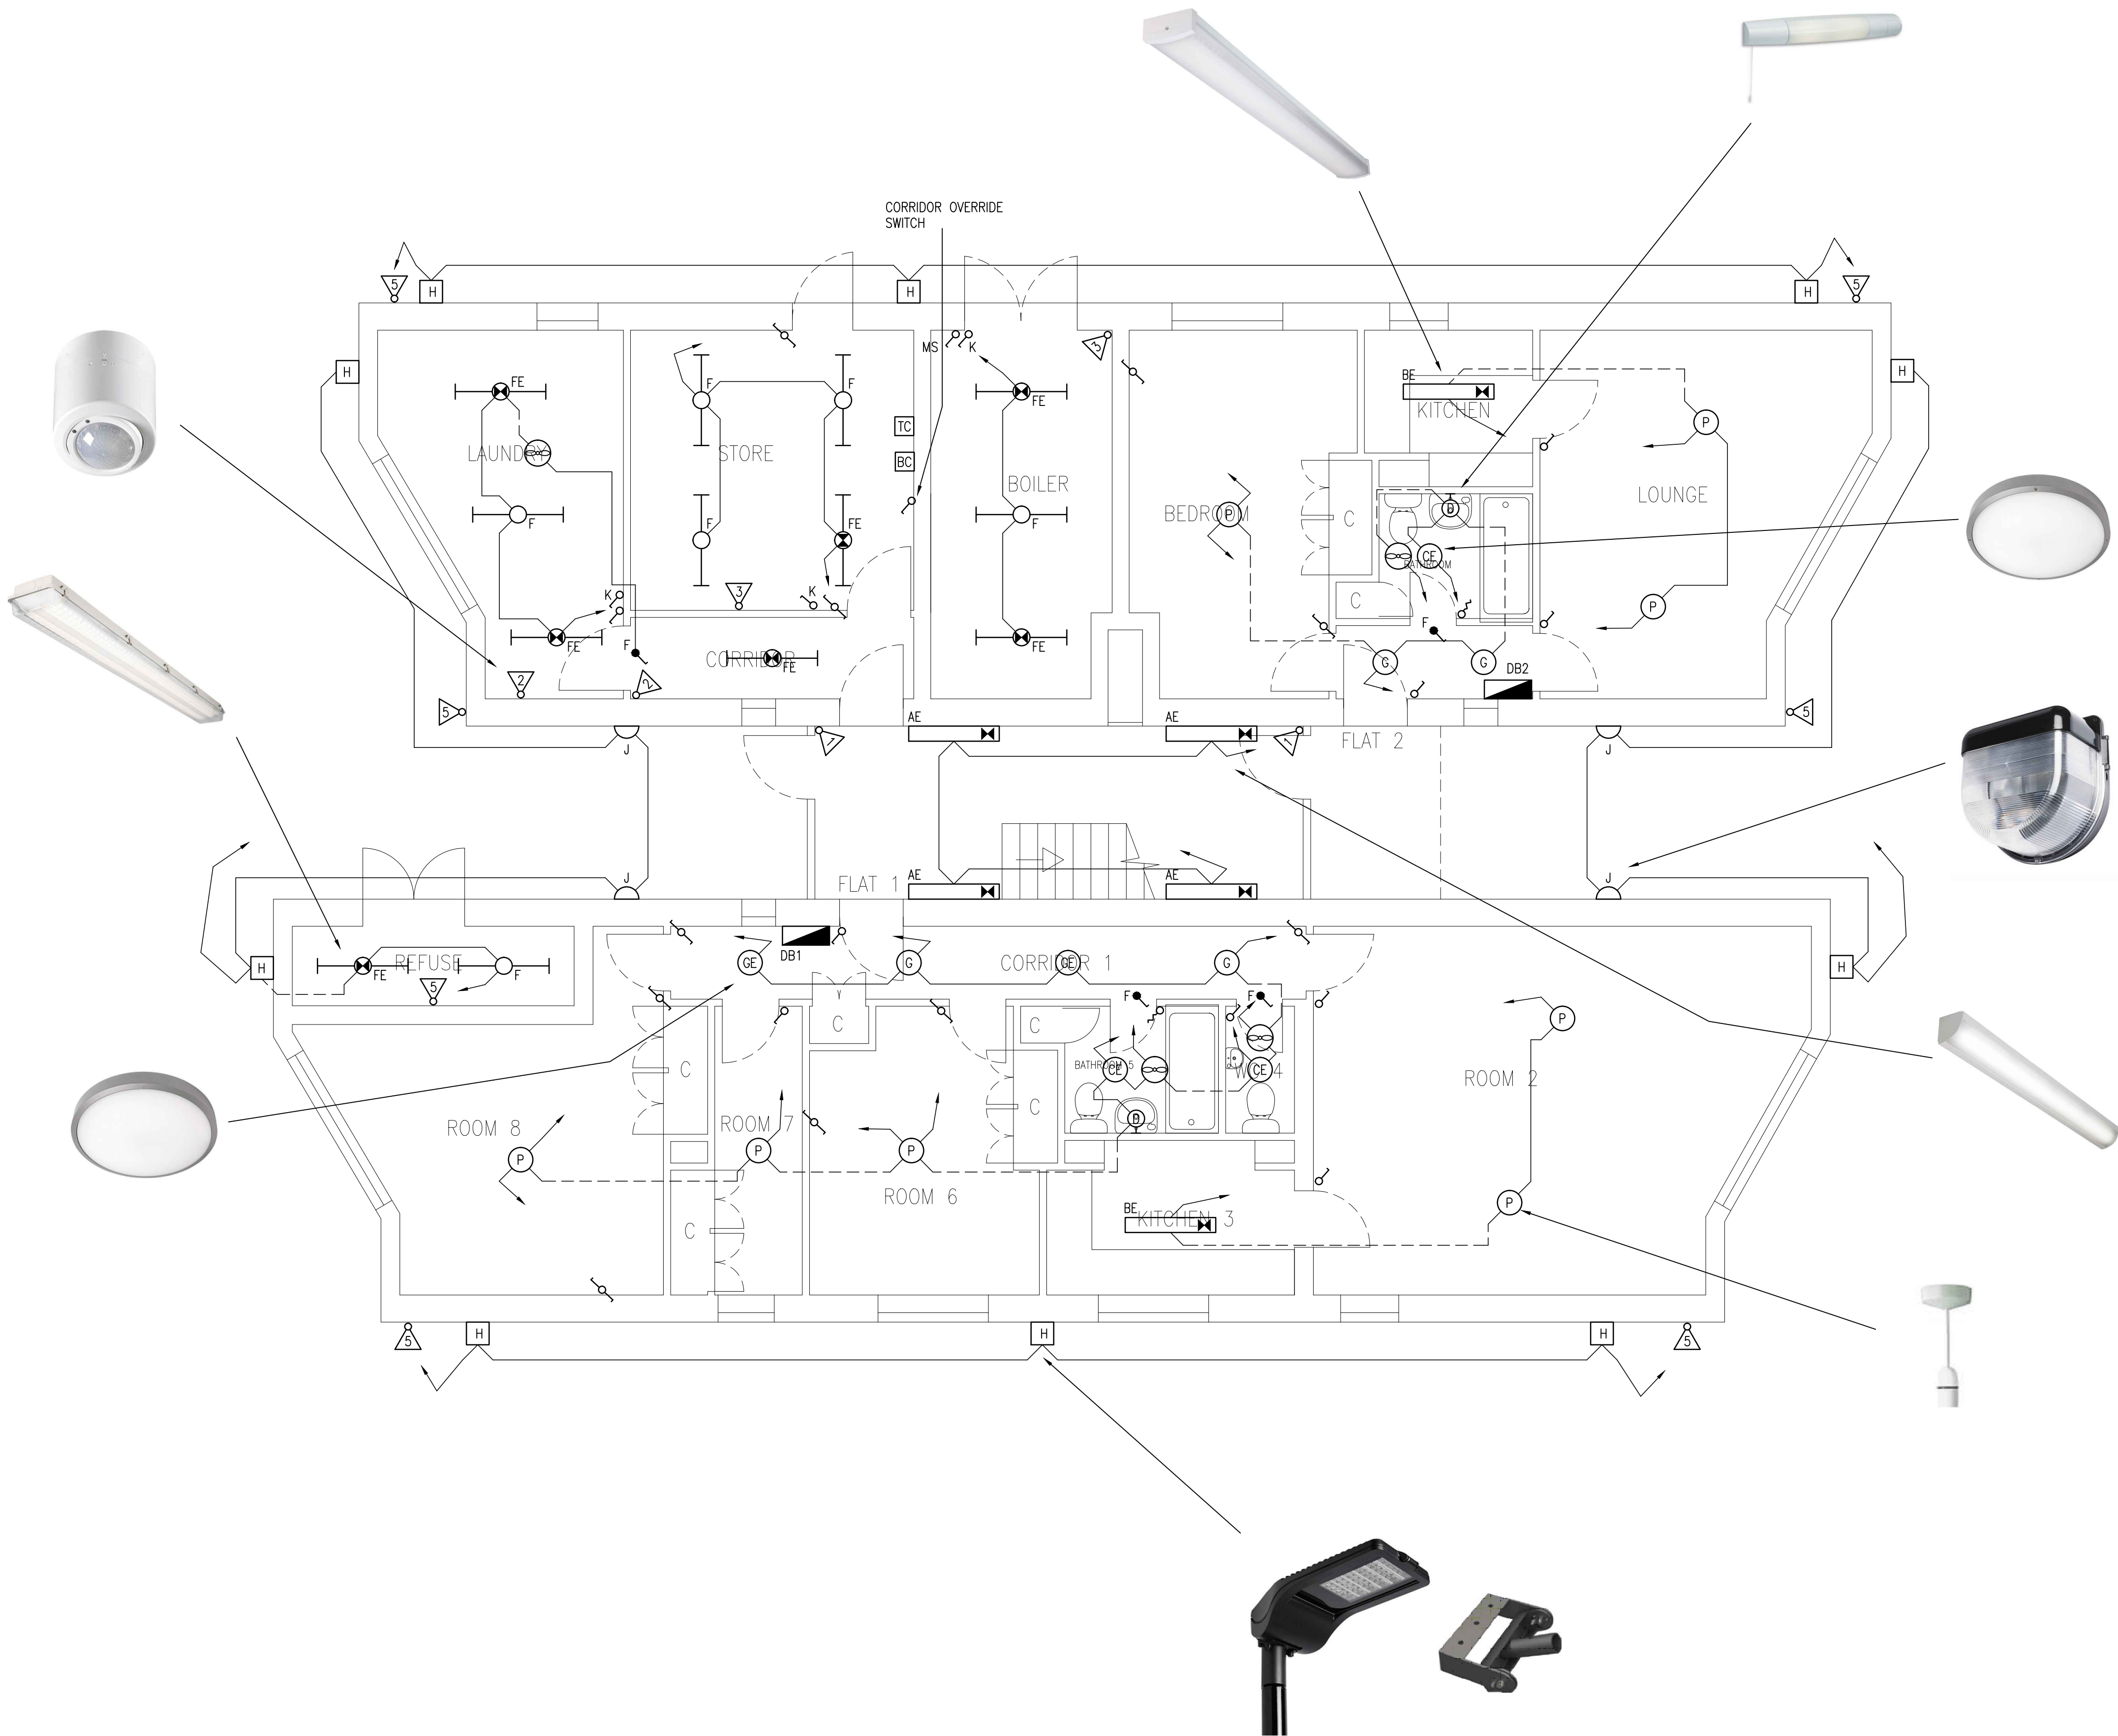

- LEGEND
- CE WHITECROFT LUNAR 38W 2D IP54 WITH WHITE SPACING RING
 - G WHITECROFT HORIZON LED IP40 SUFACE MOUNTED
 - GE WHITECROFT HORIZON LED IP40 SUFACE MOUNTED COMPLETE WITH 3HR EMERGENCY BATTERY PACK
 - P MK PENDANT SET CAT REF 1186WHI 150mm PENDANT SET
 - 1 MLS2500 DALI SM
 - 2 LS3243R SM
 - 3 LS3200RIP SM
 - 4 MP102TC - TIMECLOCK/PHOTOCELL
 - 5 L330 BLK FRIEDLAND 330 WP PHOTOCELL AND ABSENCE DETECTOR
 - 6 MP102 - PHOTOCELL SIGNAGE
 - F WHITECROFT ACF DURALED IP65
 - FE WHITECROFT ACF DURALED IP65 WITH 3HR EMERGENCY BATTERY PACK
 - AE WHITECROFT RADIAL CORNICE LED 28W 4000k DALI DIMMABLE WITH 3HR EMERGENCY BATTERY PACK
 - BE WHITECROFT STILETTO LED 47W 4000k WITH 3HR EMERGENCY BATTERY PACK
 - J SURFACE MOUNTED THORLUX COBALT LED WITH HOOD
 - H WALL MOUNTED THORLUX STARBEAM LED
 - HD LOW ENERGY 9W FLOURESCENT SHAVER LIGHT WITH DUAL VOLTAGE SHAVER SOCKET IP44 - DIRECT LIGHT REF 9925
 - TC TIMECLOCK FOR EXTERNAL LIGHTING
 - BC BUS CONTROLLER
 - EXTRACT FAN
 - ONE WAY LIGHT SWITCH No. OF GANGS AS INDICATED
 - TWO WAY LIGHT SWITCH No. OF GANGS AS INDICATED
 - PULL CORD LIGHT SWITCH
 - 2P+E DOUBLE POLE FAN ISOLATOR SWITCH

REV.	DATE	DESCRIPTION	BY	CHKD
<div><div>Surrey House, Whyteleafe Business Village, Whyteleafe Hill, Whyteleafe, Surrey, CR3 0AT</div><div>Tel: 01883 621200 Fax: 01883 621201 Email Address: engineers@mgpartnership.com</div><div></div></div>				

PROJECT:
15 AKENSIDE ROAD

CLIENT:
MRF

DRAWING TITLE:
ELECTRICAL SERVICES
GROUND FLOOR
LIGHTING ARRANGEMENT

DRAWN: CMB	CHECKED: YT	APPROVED: PC
DATE: 10.12.14	SCALE: 1:50	

ISSUE STATUS:
FOR APPROVAL

DRAWING NO: 8030/120	REVISION: 00
-------------------------	-----------------