


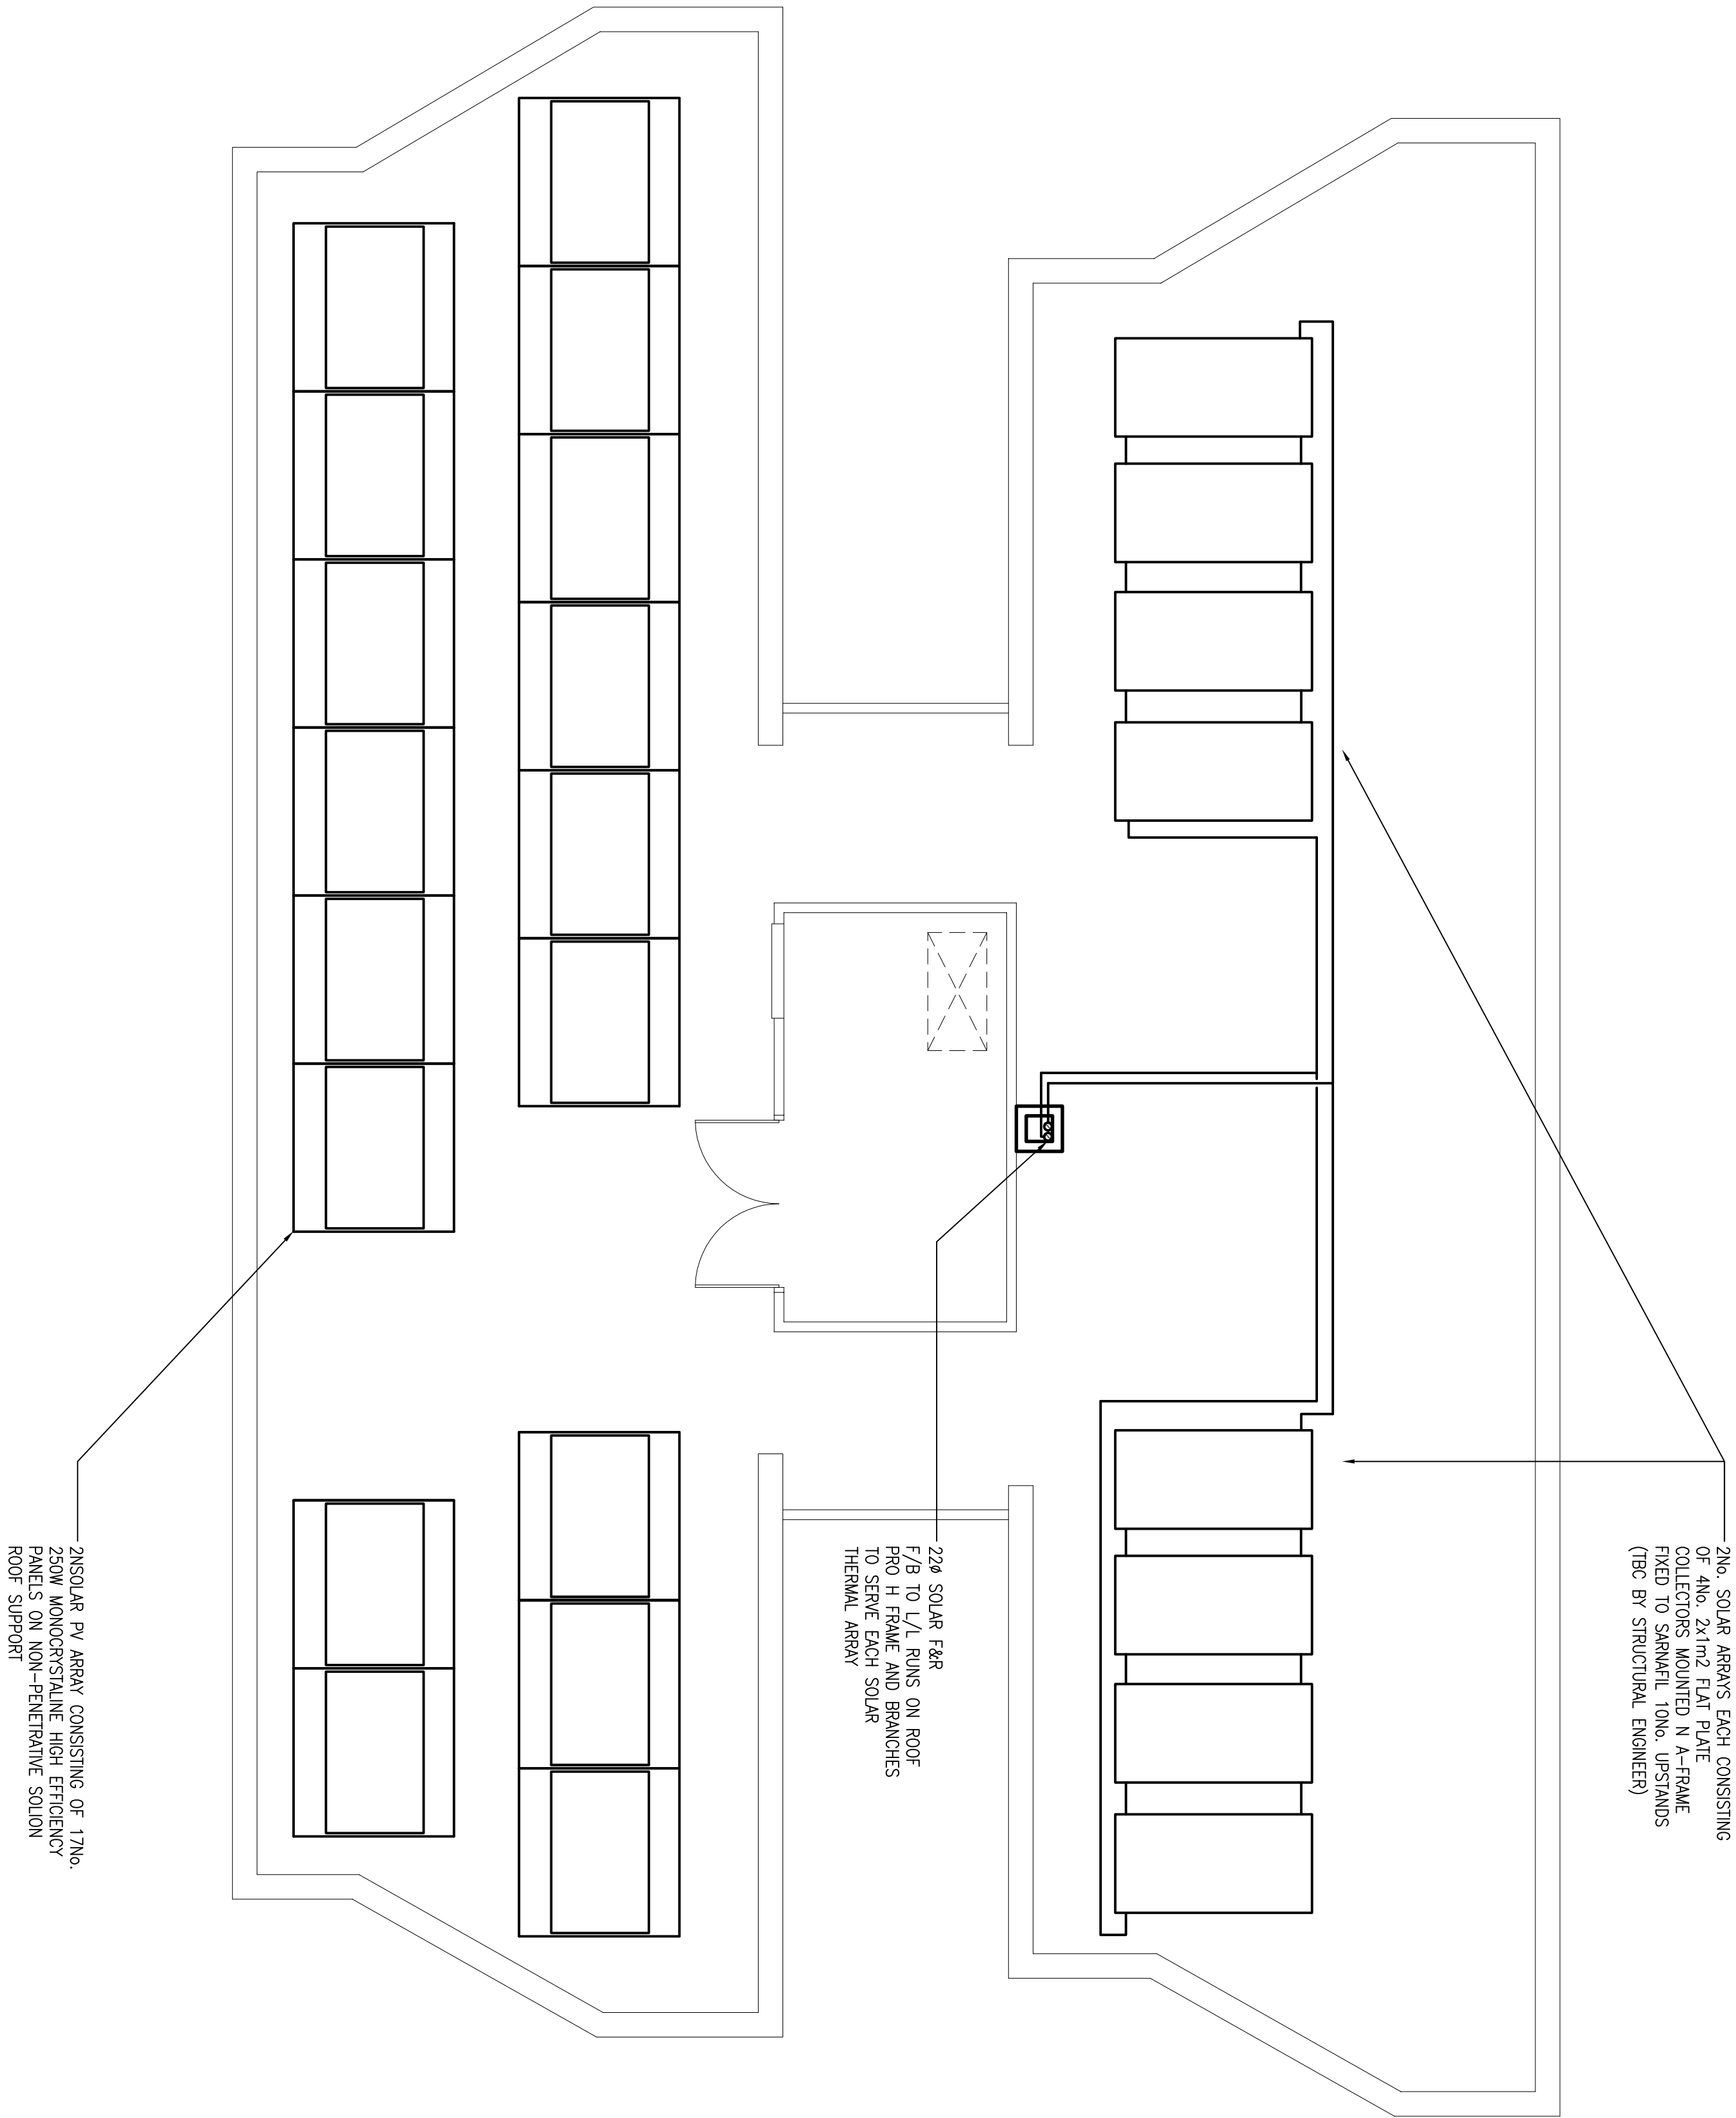


DO NOT SCALE from this drawing
Contractors must verify all dimensions
on site before setting out, commencing
work, or making any shop drawings.



TYPICAL SOLAR THERMAL ARRAY



TYPICAL SOLAR PV ARRAY

REV.	DATE	DESCRIPTION	BY	CHKD
<div><div><div>Building Services Consulting Engineers</div></div><div><div>Tel: 01883 821200 Fax: 01883 821201</div><div>Email Address: engineer@mpartnership.com</div></div><div><div></div><div></div></div><div><div>Surrey House,</div><div>Whyteleate Business Village,</div><div>Whyteleate Hill, Whyteleate,</div><div>Surrey, CR3 0AT</div></div></div>				

PROJECT:
15 AKENSIDE ROAD

CLIENT:
MRF

DRAWING TITLE:
ROOF LEVEL
SOLAR THERMAL AND PV SERVICES

DRAWN: AW	CHECKED: AW	APPROVED: AW
DATE: 16.12.14	SCALE: 1:50	

ISSUE STATUS:

FOR APPROVAL

DRAWING NO: 8030/403	REVISION: 00
-------------------------	-----------------