


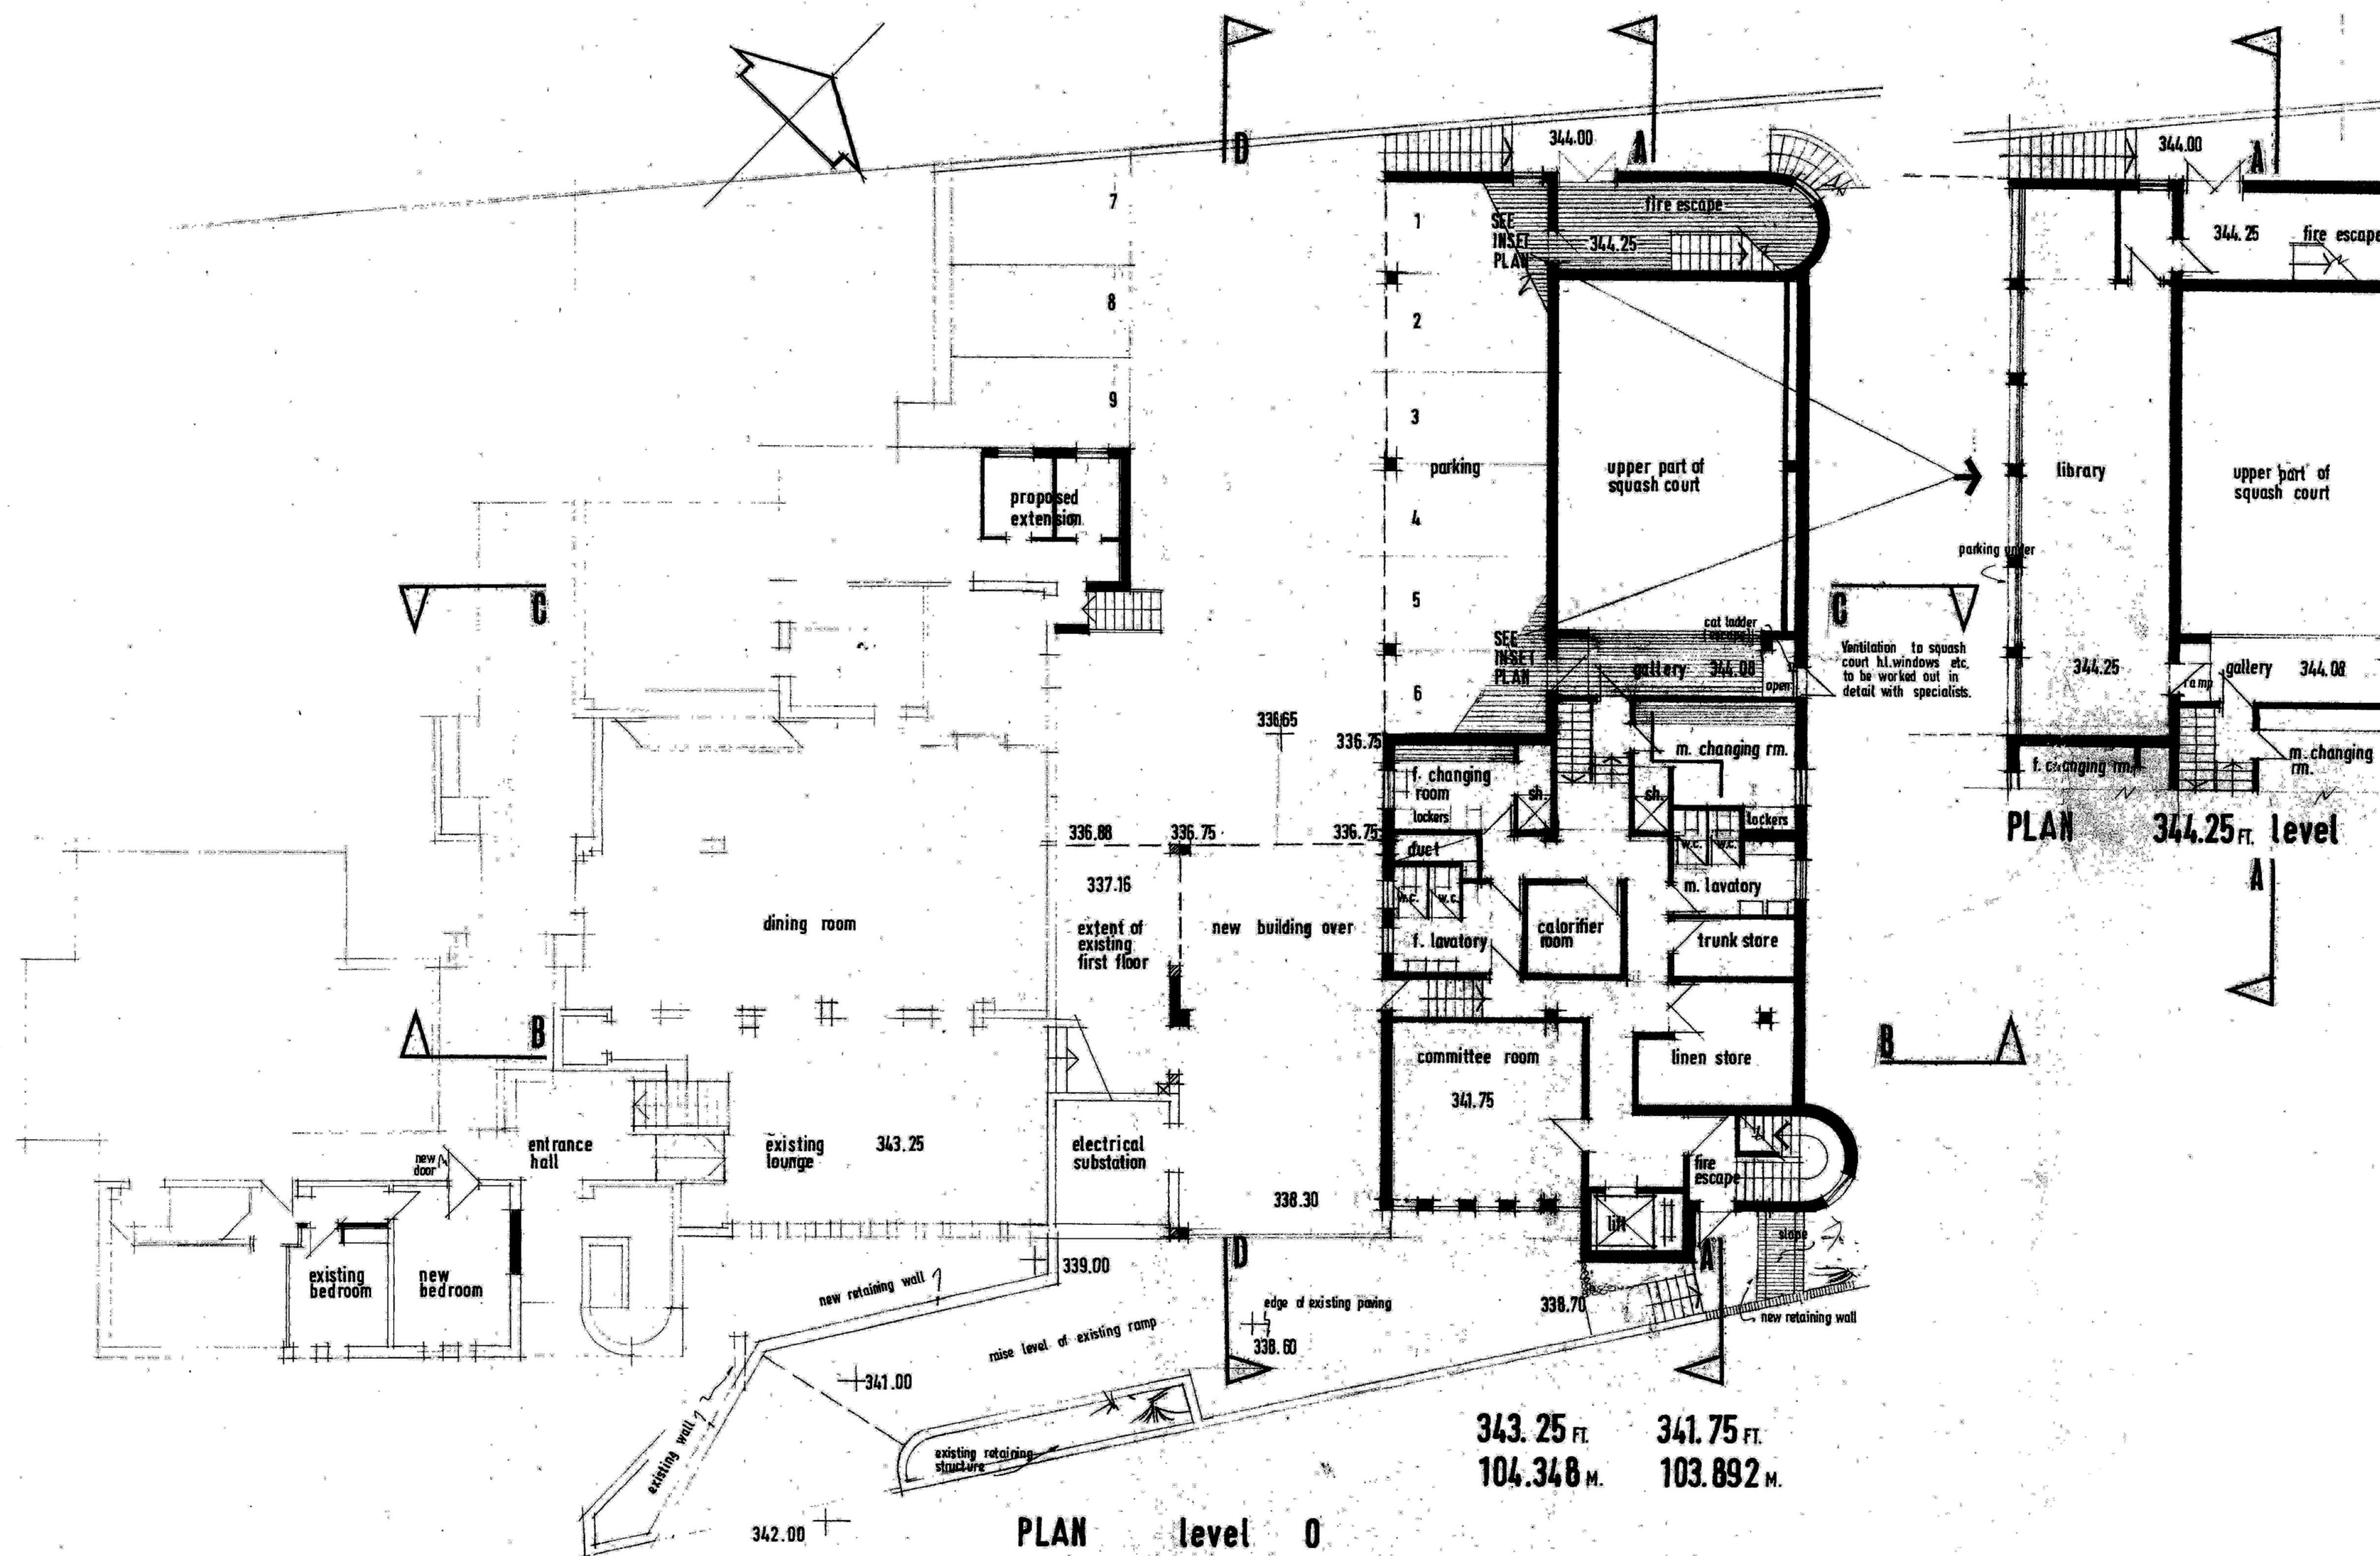

Sergison Bates architects LLP
Existing - Level 0

Fitzjohns Avenue, NW3
Planning Technical Documents

Architects	Date	Scale
Sergison Bates architects	15/12/14	1:100@A1
34 Clerkenwell Close		1:200@A3
London EC1R 0AU		
United Kingdom		
Tel +44 (0)20 7255 1564		
e-mail studio		
@sergisonbates.co.uk		

276/4111

Do not scale from this drawing
All dimensions to be verified on site
Limited Liability Partnership Registered in England & Wales
No. OC317501 Registered office as above
Drawing may be scaled for planning purposes