


**NOTES - LEGEND:**  
 - Proposed Application Site  
 - Other Land Owned/ Controlled by Applicant

REV	DATE	DESCRIPTION	BY	CHK	APP	AUTH

COORDINATES TO LONDON SURVEY GRID. PROJECT LEVEL DATUM IS 100 METRES BELOW NEWLYN DATUM.		© CROWN COPYRIGHT AND DATABASE RIGHTS - 2012 ORDINANCE SURVEY - 100035971		DO NOT SCALE DISTORTION CAN OCCUR		<b>TIL - CAD COMPLIANCE CHECK</b> PASS OR FAIL NAME: sl DATE: 01/12/14 NAME: spc DATE: 01/12/14		PROJECT REF: 130840 INTERNAL FILE REF: 003	
--	--	--	--	--------------------------------------	--	--	--	---	--

		<b>LONDON OVERGROUND</b> LOSTAT West Hampstead Station Redevelopment		SUITABILITY <b>S2</b>	
SHEET <b>1 of 1</b>		DRAWING SHEET SIZE = A1		SCALE <b>1:100</b>	
LSWH - EN31 - EAR - DPL - AEC - 00340				A00 REVISION	


FR [for review] STATUS

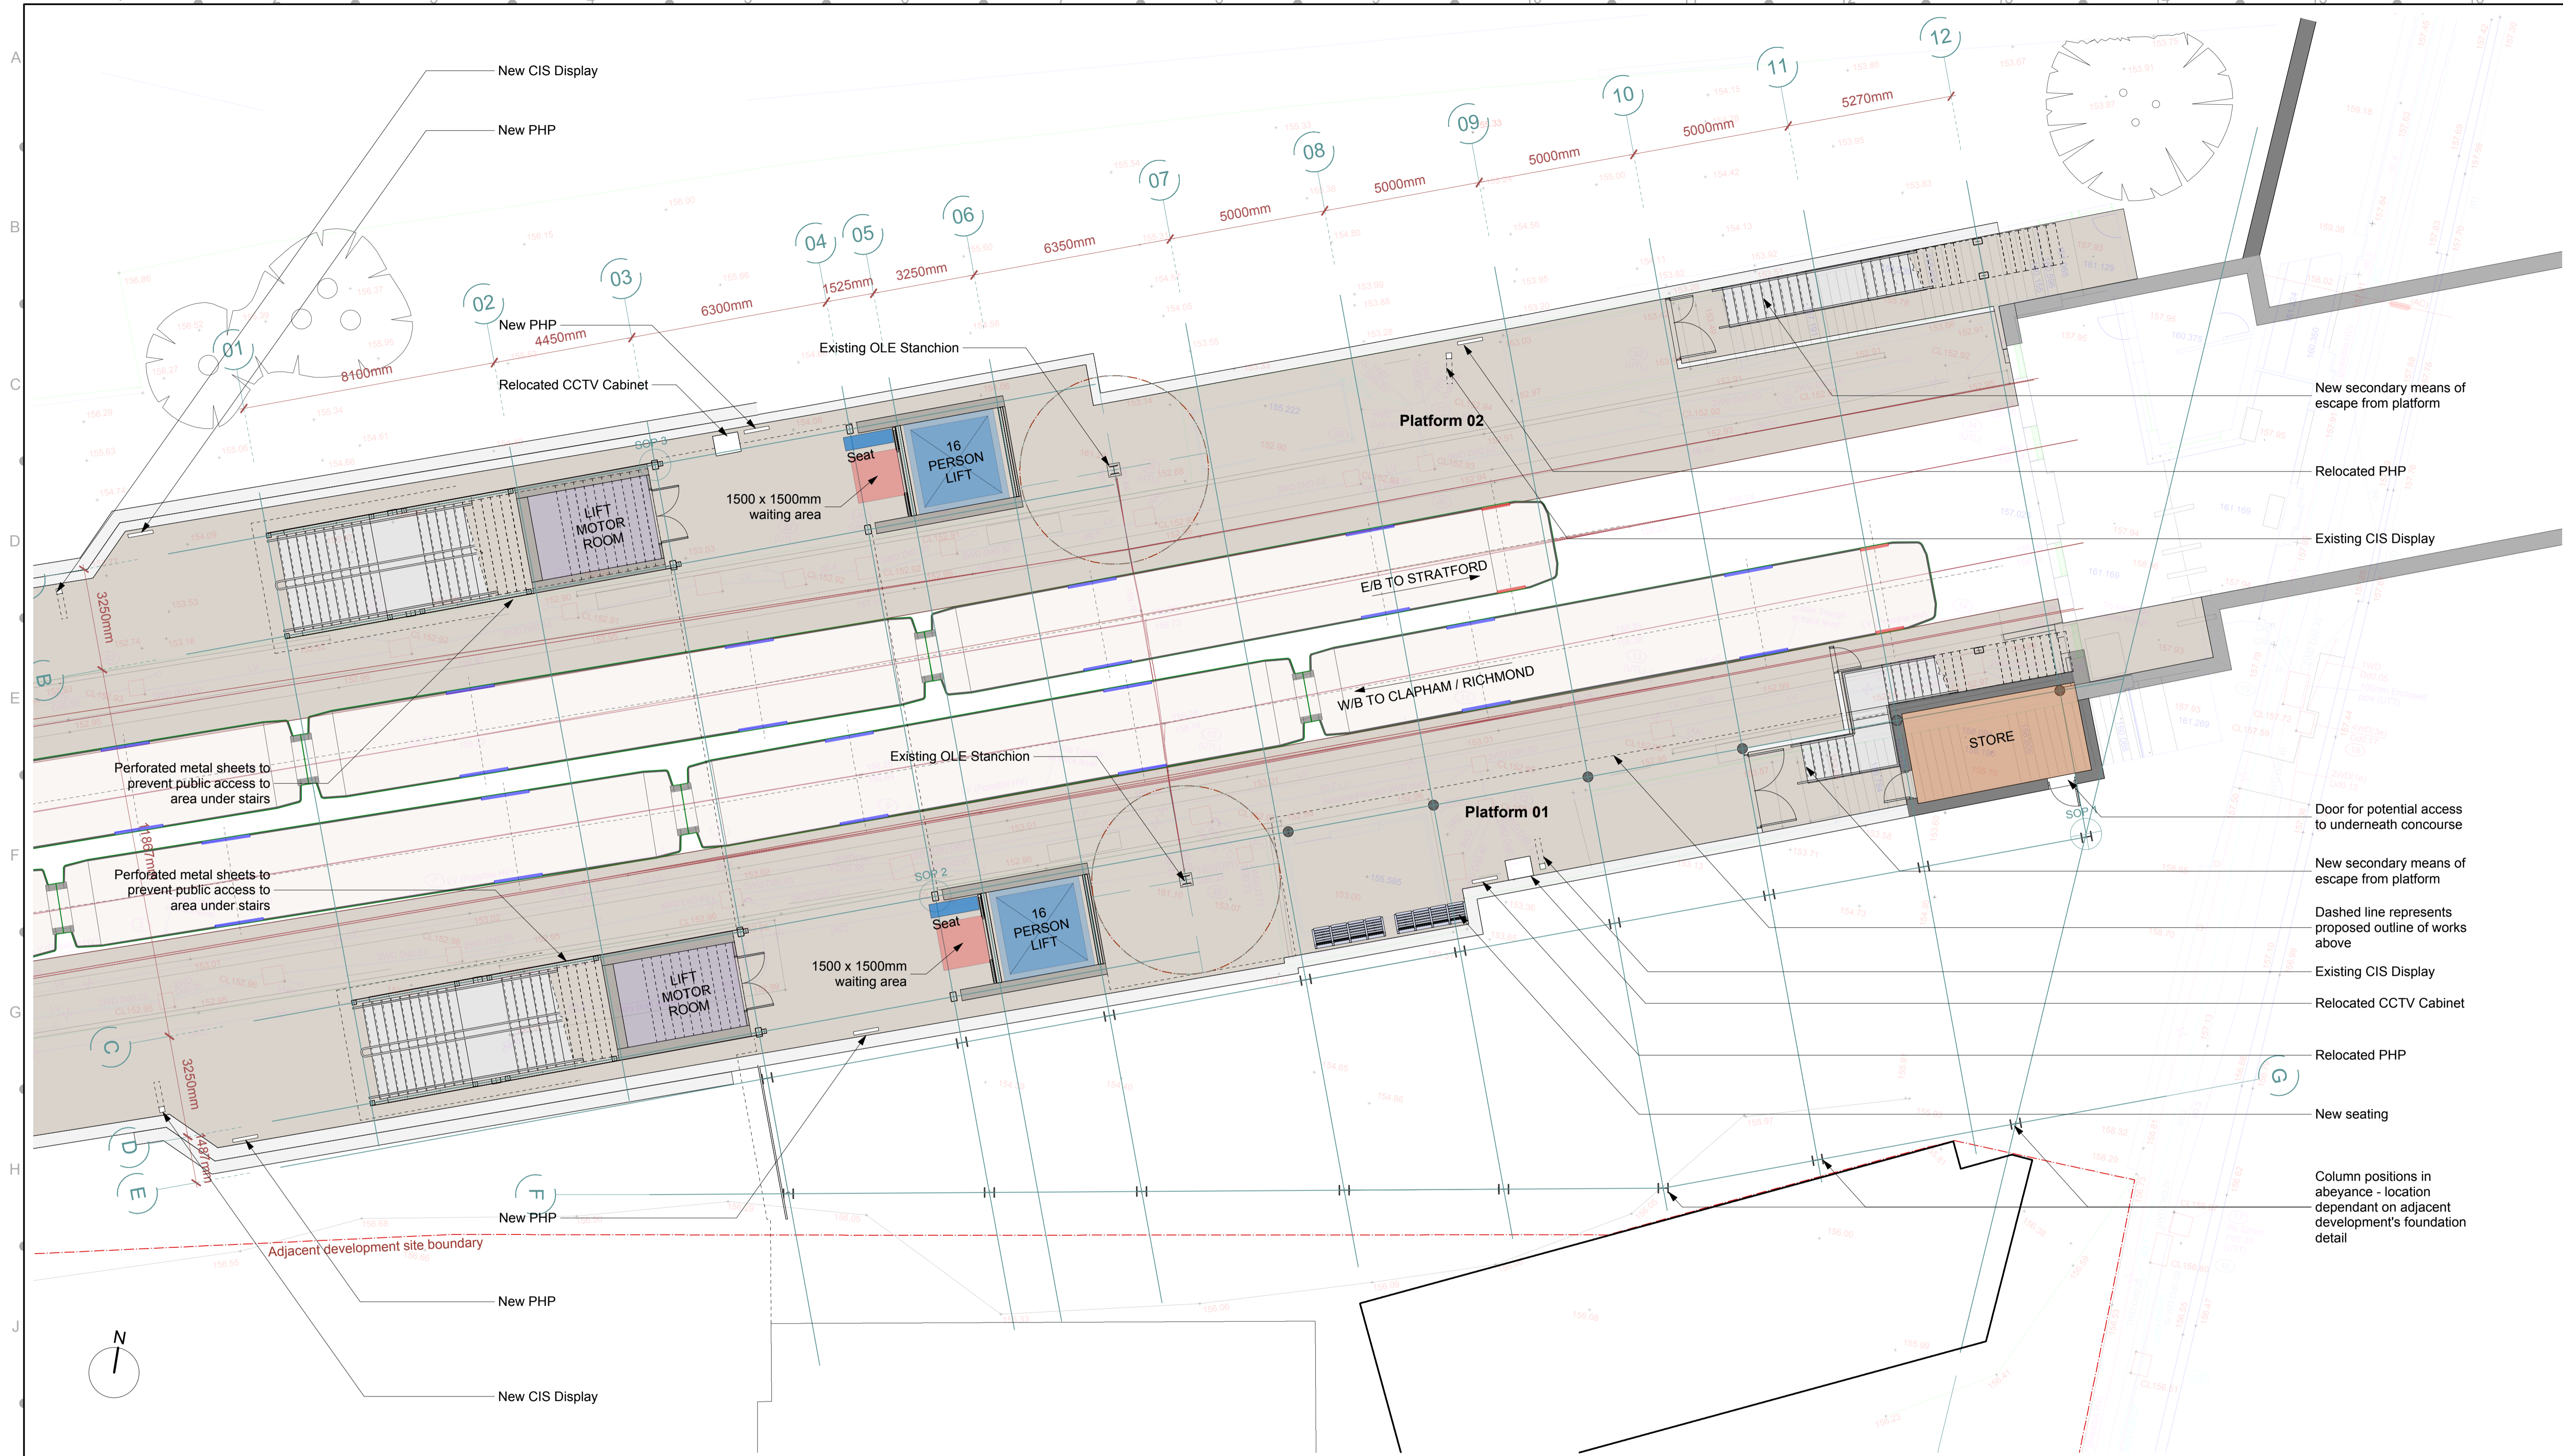

- New secondary means of escape from platform
- Relocated PHP
- Existing CIS Display
- Door for potential access to underneath concourse
- New secondary means of escape from platform
- Dashed line represents proposed outline of works above
- Existing CIS Display
- Relocated CCTV Cabinet
- Relocated PHP
- New seating
- Column positions in abeyance - location dependant on adjacent development's foundation detail

NOTES - LEGEND:

<p>COORDINATES TO LONDON SURVEY GRID, PROJECT LEVEL DATUM IS 100 METRES BELOW NEWLYN DATUM.</p> <p>© CROWN COPYRIGHT AND DATABASE RIGHTS - 2012 ORDNANCE SURVEY - 100035971</p> <p>DO NOT SCALE DISTORTION CAN OCCUR</p>	<p>T/L - CAD COMPLIANCE CHECK</p> <table border="1" style="width: 100%; border-collapse: collapse;"> <tr> <th>NAME</th> <th>DATE</th> </tr> <tr> <td>si</td> <td>01/12/14</td> </tr> <tr> <td>spc</td> <td>01/12/14</td> </tr> </table>	NAME	DATE	si	01/12/14	spc	01/12/14	<p>PROJECT</p> <p>BRN INTERNAL PROJECT REF: 130840 BRN INTERNAL FILE REF: 001</p> <p><b>LONDON OVERGROUND</b> LOSTAT West Hampstead Station Redevelopment</p>	<table border="1" style="width: 100%; border-collapse: collapse;"> <tr> <td colspan="2" style="text-align: center;"><b>PLATFORM LEVEL PROPOSED PLAN</b></td> <td style="text-align: right;">SUITABILITY <b>S2</b></td> </tr> <tr> <td>SHEET 1 of 1</td> <td>DRAWING SHEET SIZE = A1</td> <td>SCALE 1:100</td> </tr> <tr> <td colspan="2" style="text-align: center;">LSWH - EN31 - EAR - DPL - AEC - 00341</td> <td style="text-align: right;">A00 REVISION</td> </tr> </table>	<b>PLATFORM LEVEL PROPOSED PLAN</b>		SUITABILITY <b>S2</b>	SHEET 1 of 1	DRAWING SHEET SIZE = A1	SCALE 1:100	LSWH - EN31 - EAR - DPL - AEC - 00341		A00 REVISION
NAME	DATE																	
si	01/12/14																	
spc	01/12/14																	
<b>PLATFORM LEVEL PROPOSED PLAN</b>		SUITABILITY <b>S2</b>																
SHEET 1 of 1	DRAWING SHEET SIZE = A1	SCALE 1:100																
LSWH - EN31 - EAR - DPL - AEC - 00341		A00 REVISION																
<table border="1" style="width: 100%; border-collapse: collapse;"> <thead> <tr> <th>REV</th> <th>DATE</th> <th>DESCRIPTION</th> <th>BY</th> <th>CHK</th> <th>APP</th> <th>AUTH</th> </tr> </thead> <tbody> <tr> <td>A00</td> <td>01/12/14</td> <td>New originator code/ drawing number. See drawing LSWH-EN31-EAR-DPL-BPR-00141_A04 for previous revision</td> <td>si</td> <td>sc</td> <td></td> <td></td> </tr> </tbody> </table>	REV	DATE	DESCRIPTION	BY	CHK	APP	AUTH	A00	01/12/14	New originator code/ drawing number. See drawing LSWH-EN31-EAR-DPL-BPR-00141_A04 for previous revision	si	sc			<p>London Overground</p>			
REV	DATE	DESCRIPTION	BY	CHK	APP	AUTH												
A00	01/12/14	New originator code/ drawing number. See drawing LSWH-EN31-EAR-DPL-BPR-00141_A04 for previous revision	si	sc														

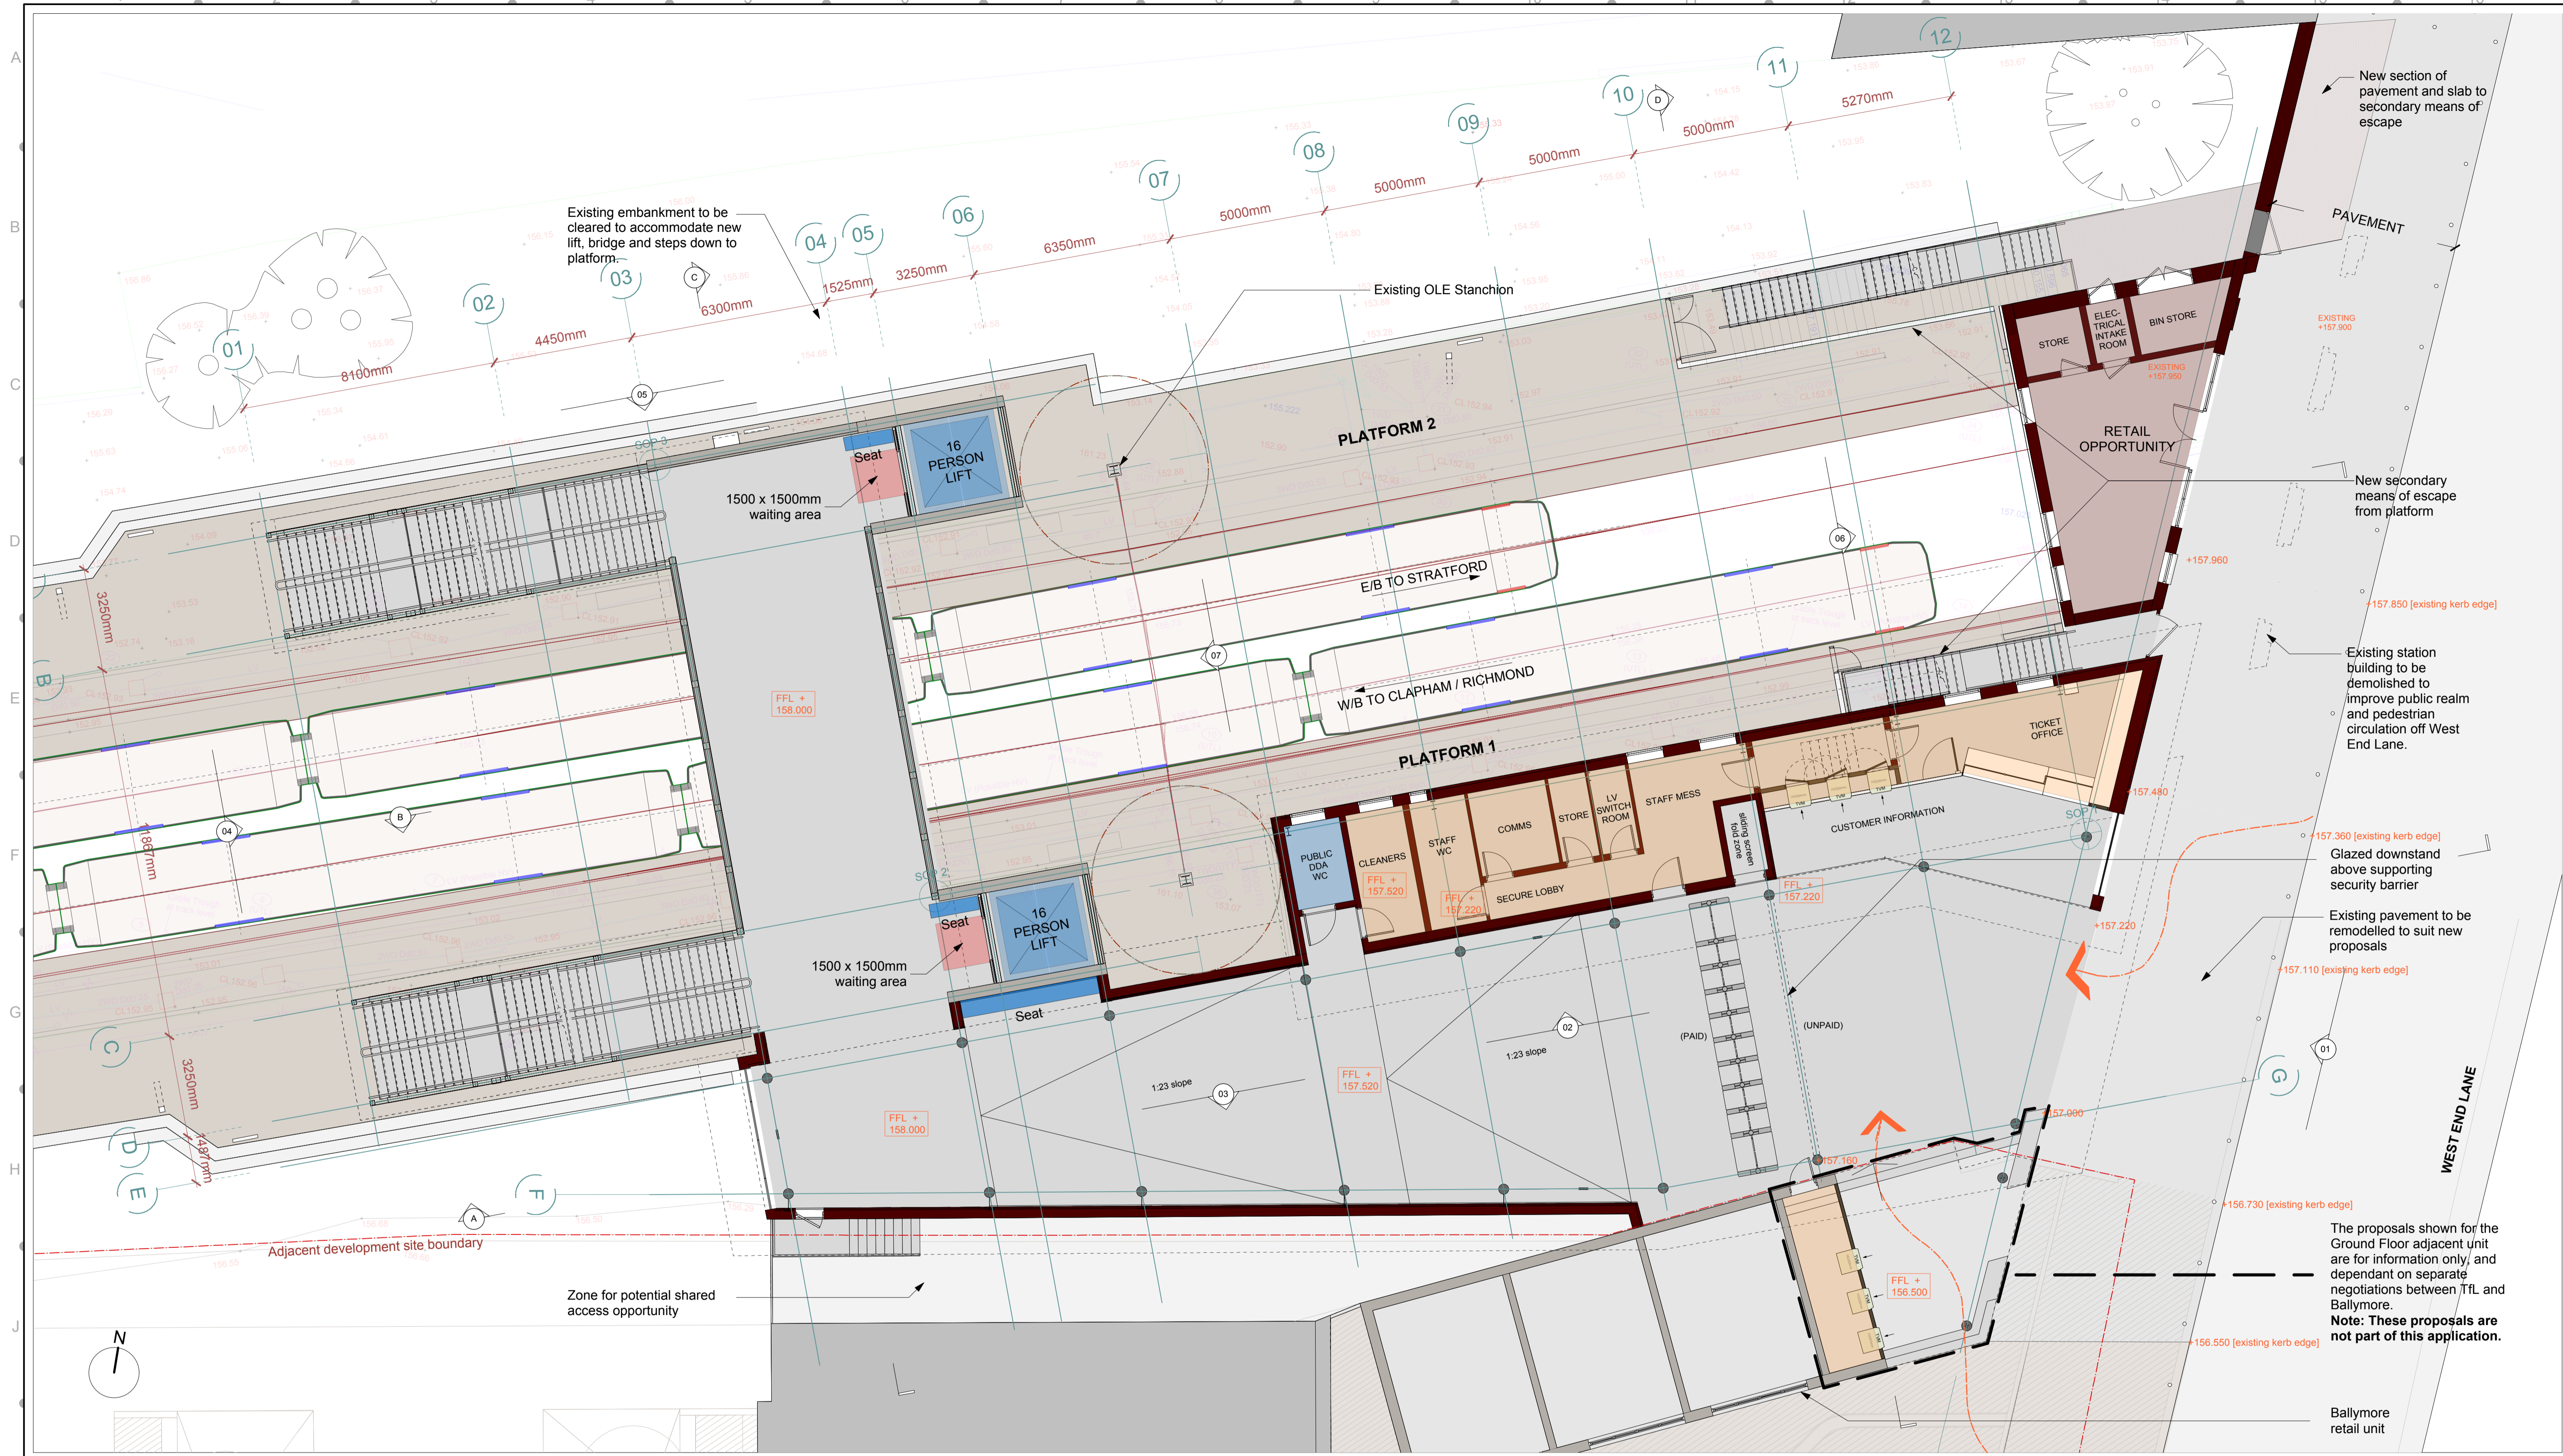

NOTES - LEGEND:

Zone for potential shared access opportunity

Adjacent development site boundary

Existing station building to be demolished to improve public realm and pedestrian circulation off West End Lane.

Glazed downstand above supporting security barrier

Existing pavement to be remodelled to suit new proposals

The proposals shown for the Ground Floor adjacent unit are for information only, and dependant on separate negotiations between TfL and Ballymore. **Note: These proposals are not part of this application.**

Ballymore retail unit

COORDINATES TO LONDON SURVEY GRID. PROJECT LEVEL DATUM IS 100 METRES BELOW NEWLYN DATUM.		© CROWN COPYRIGHT AND DATABASE RIGHTS - 2012 ORDNANCE SURVEY - 100035971		<b>DO NOT SCALE</b> DISTORTION CAN OCCUR		<b>TfL - CAD COMPLIANCE CHECK</b> PASS OR FAIL		PROJECT BRN INTERNAL PROJECT REF: 130842 BRN INTERNAL FILE REF: 003	
ADD 01/12/14 New originator code/drawing number. See drawing LSWH-EN31-EAR-DPL-BPR-00142_A04 for previous revision		REV DATE BY CHK APP AUTH		NAME DATE DESIGNED BY: sl 01/12/14 ENG CHECK BY: spc 01/12/14 CAD CHECK BY: APPROVED BY:		PROJECT <b>LONDON OVERGROUND</b> LOSTAT West Hampstead Station Redevelopment		TITLE <b>CONCOURSE LEVEL          PROPOSED PLAN</b>	
SHEET 1 of 1		DRAWING SHEET SIZE = A1		SCALE 1:100		SUITABILITY <b>S2</b>		FR [for review] STATUS	
LSWH - EN31 - EAR - DPL - AEC - 00342		DRAWING NUMBER		A00 REVISION		London Overground		Transport for London	



**NOTES - LEGEND:**

**KEY**


→ Direction of Falls

RWO ● Indicative Rainwater outlet positions

REV	DATE	DESCRIPTION	BY	CHK	APP	AUTH
A00	01/12/14	New originator code/ drawing number. See drawing LSWH-EN31-EAR-DPL-BPR-00143_A03 for previous revision	sl	sc		

TL - CAD COMPLIANCE CHECK	
NAME	DATE
sl	01/12/14
spc	01/12/14

PROJECT
LONDON OVERGROUND LOSTAT West Hampstead Station Redevelopment

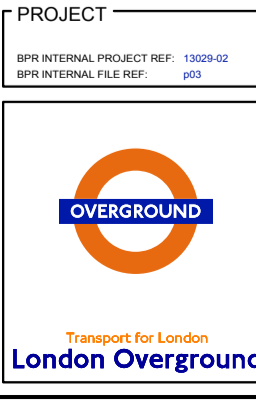

TITLE	SUITABILITY
ROOF LEVEL PROPOSED PLAN	S2
SHEET	SCALE
1 of 1	1:100
DRAWING SHEET SIZE = A1	REVISION
LSWH - EN31 - EAR - DPL - AEC - 00343	A00
DRAWING NUMBER	REVISION

FR [for review]  
STATUS