

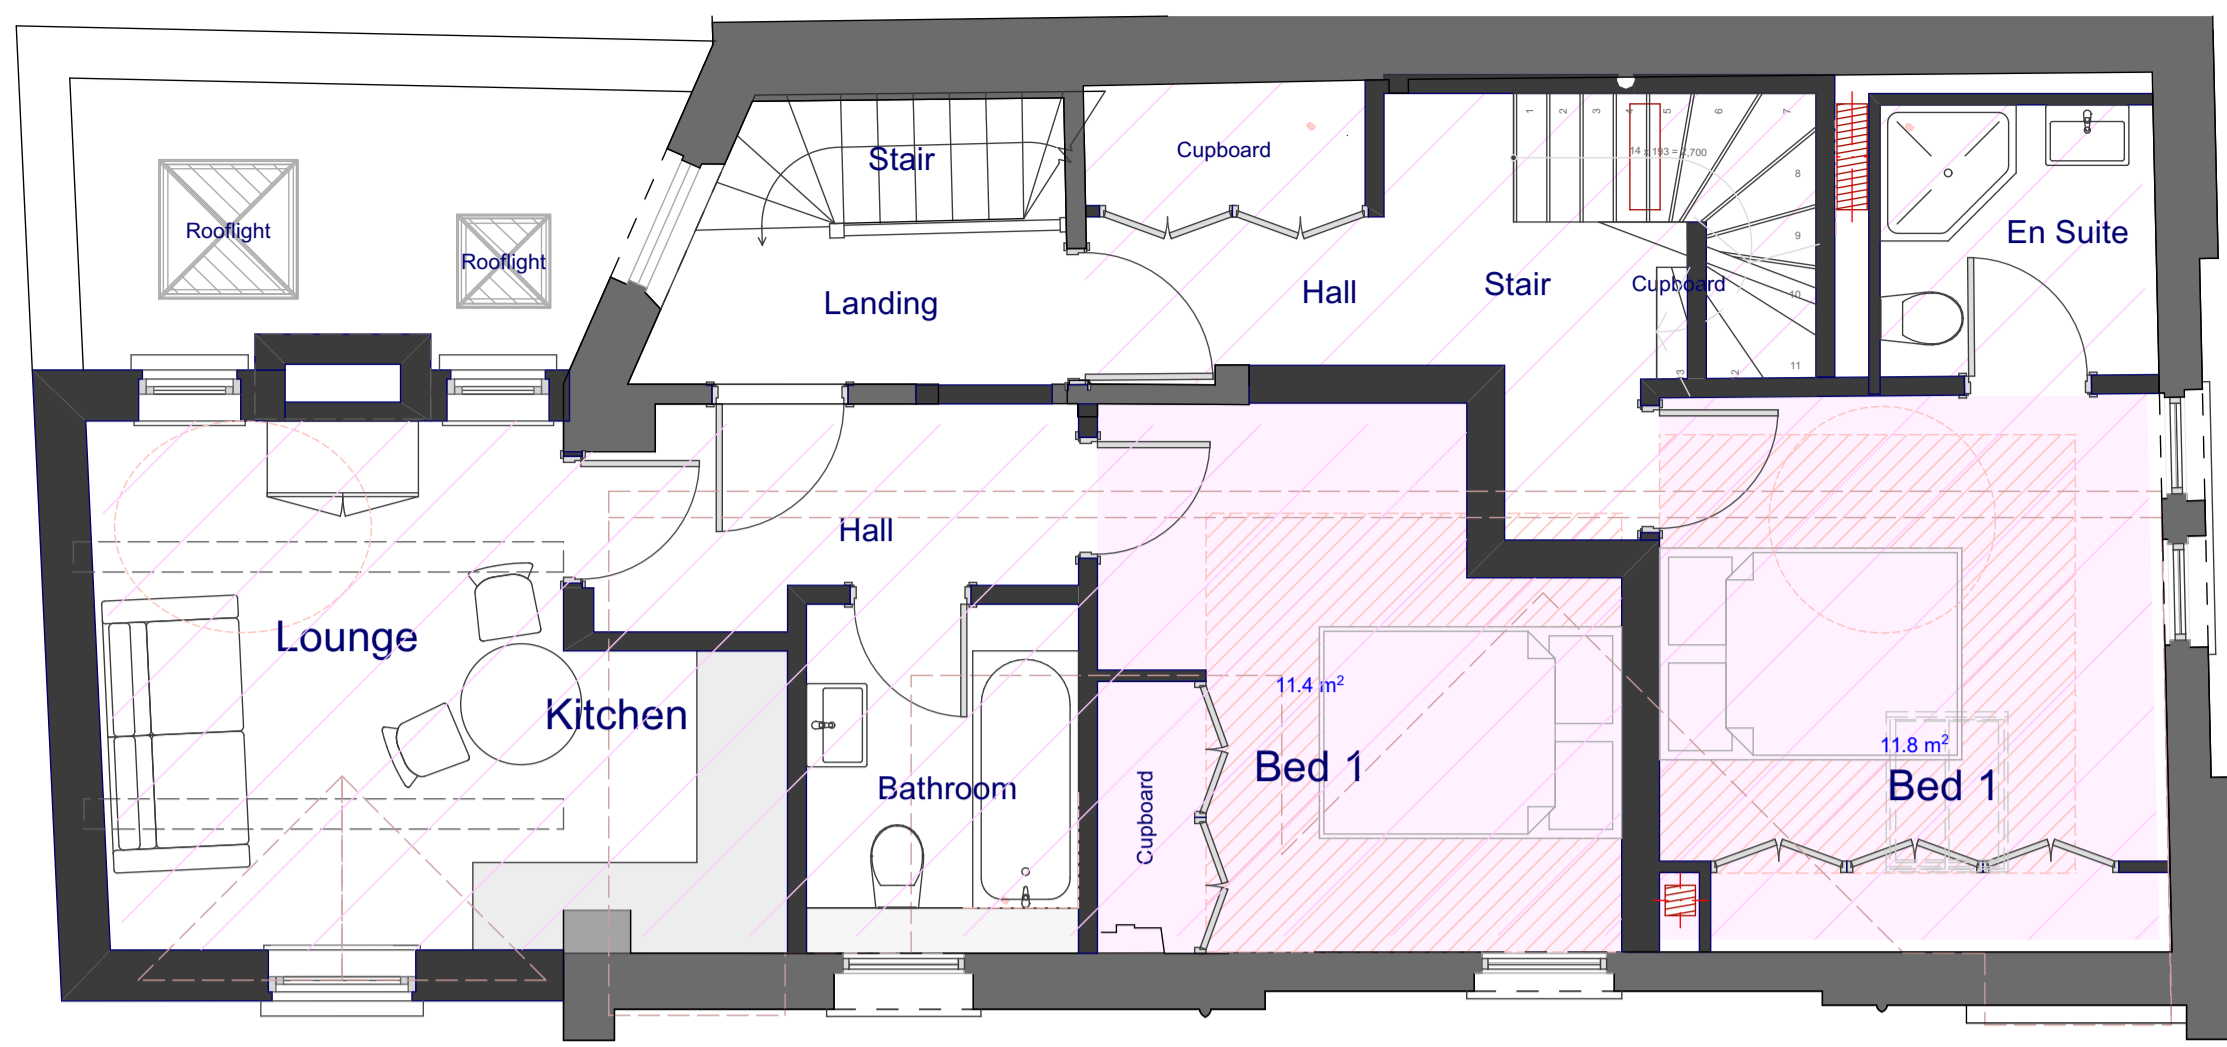
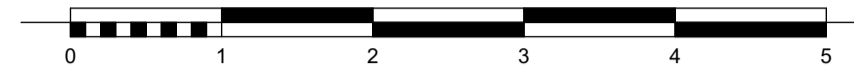


PROPOSED PLANS

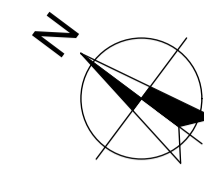


FLAT 5 33.0 m²
THIRD FLOOR

FLAT 6 25.5 m²

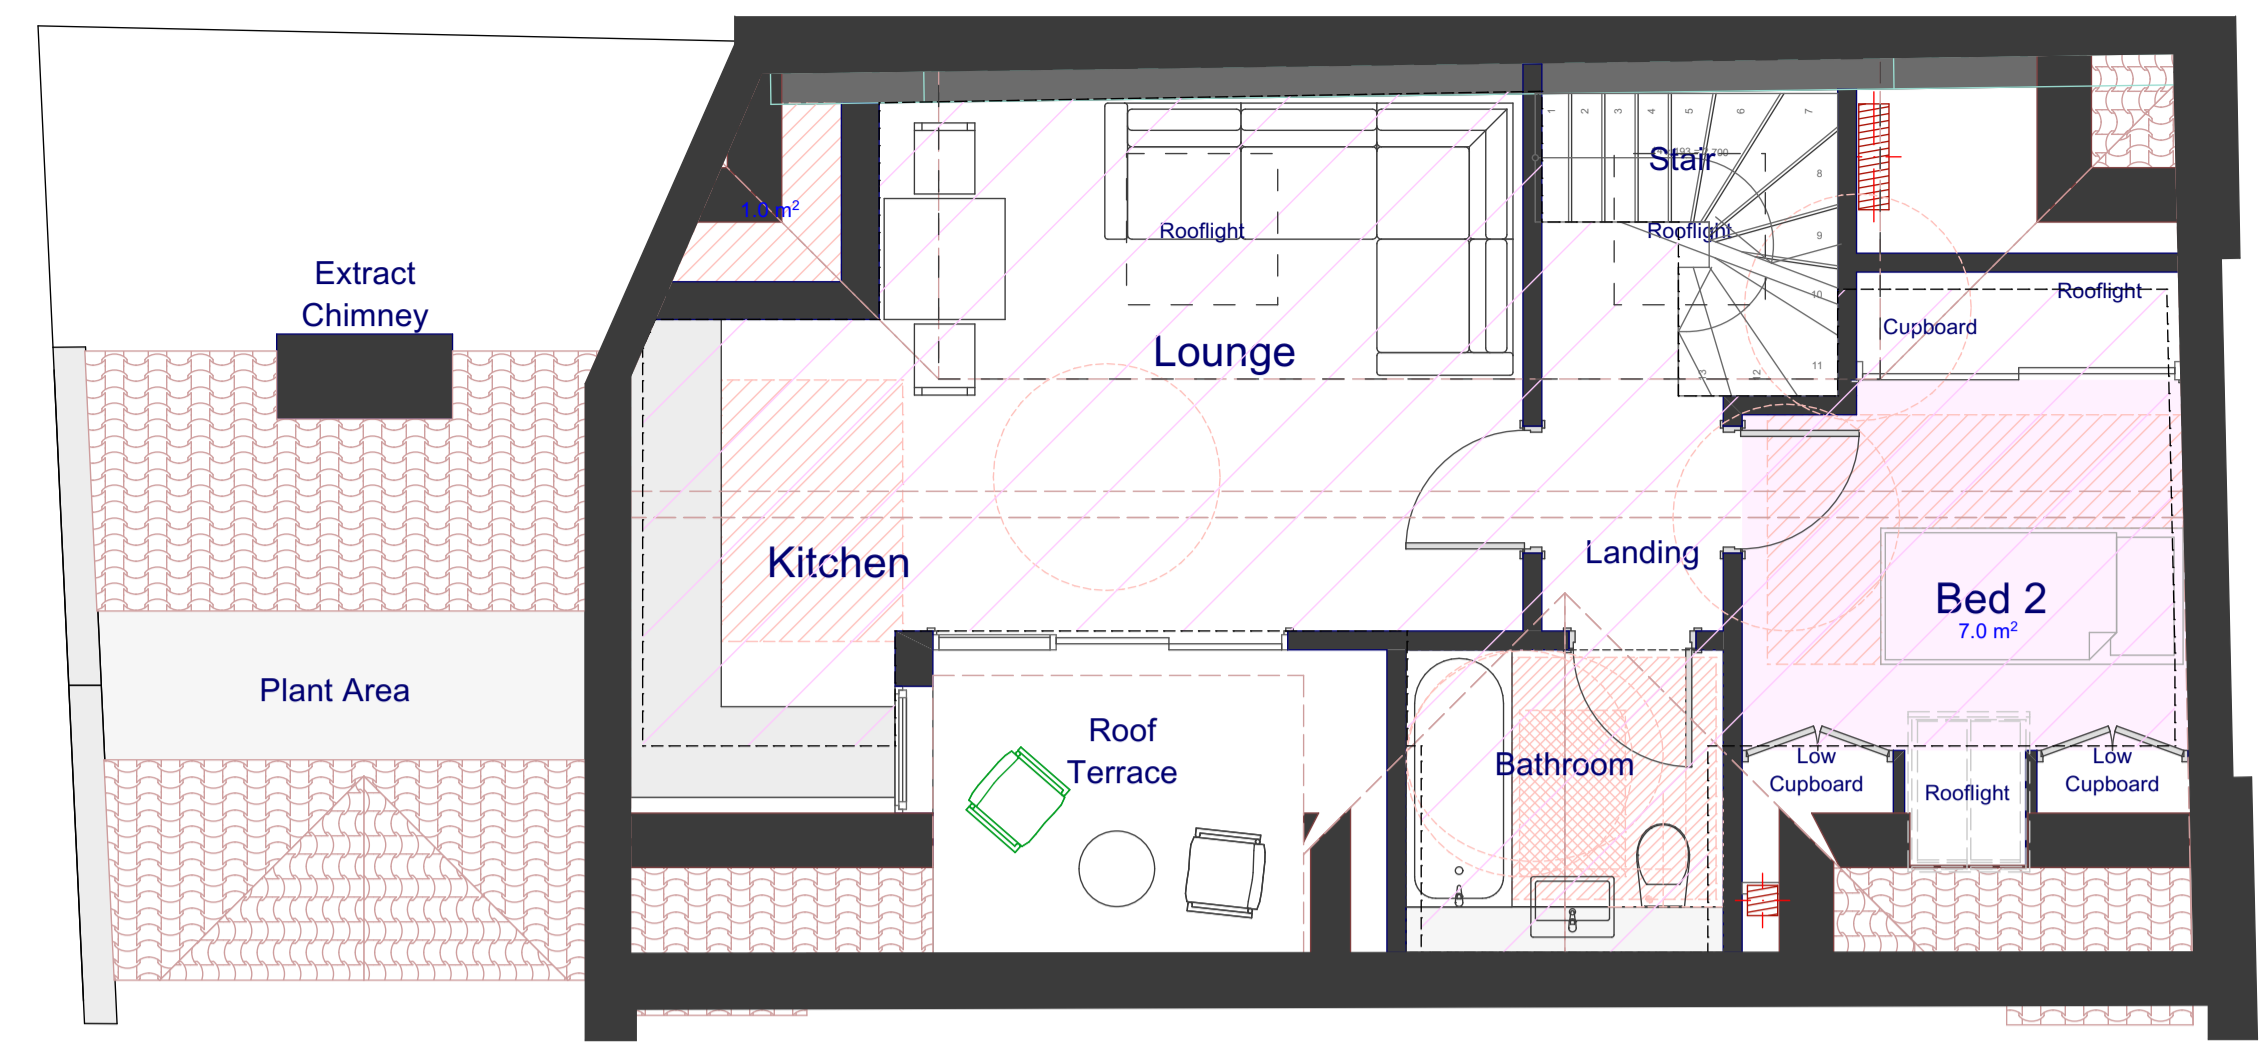


FLAT 6 35.5 m²
FOURTH FLOOR

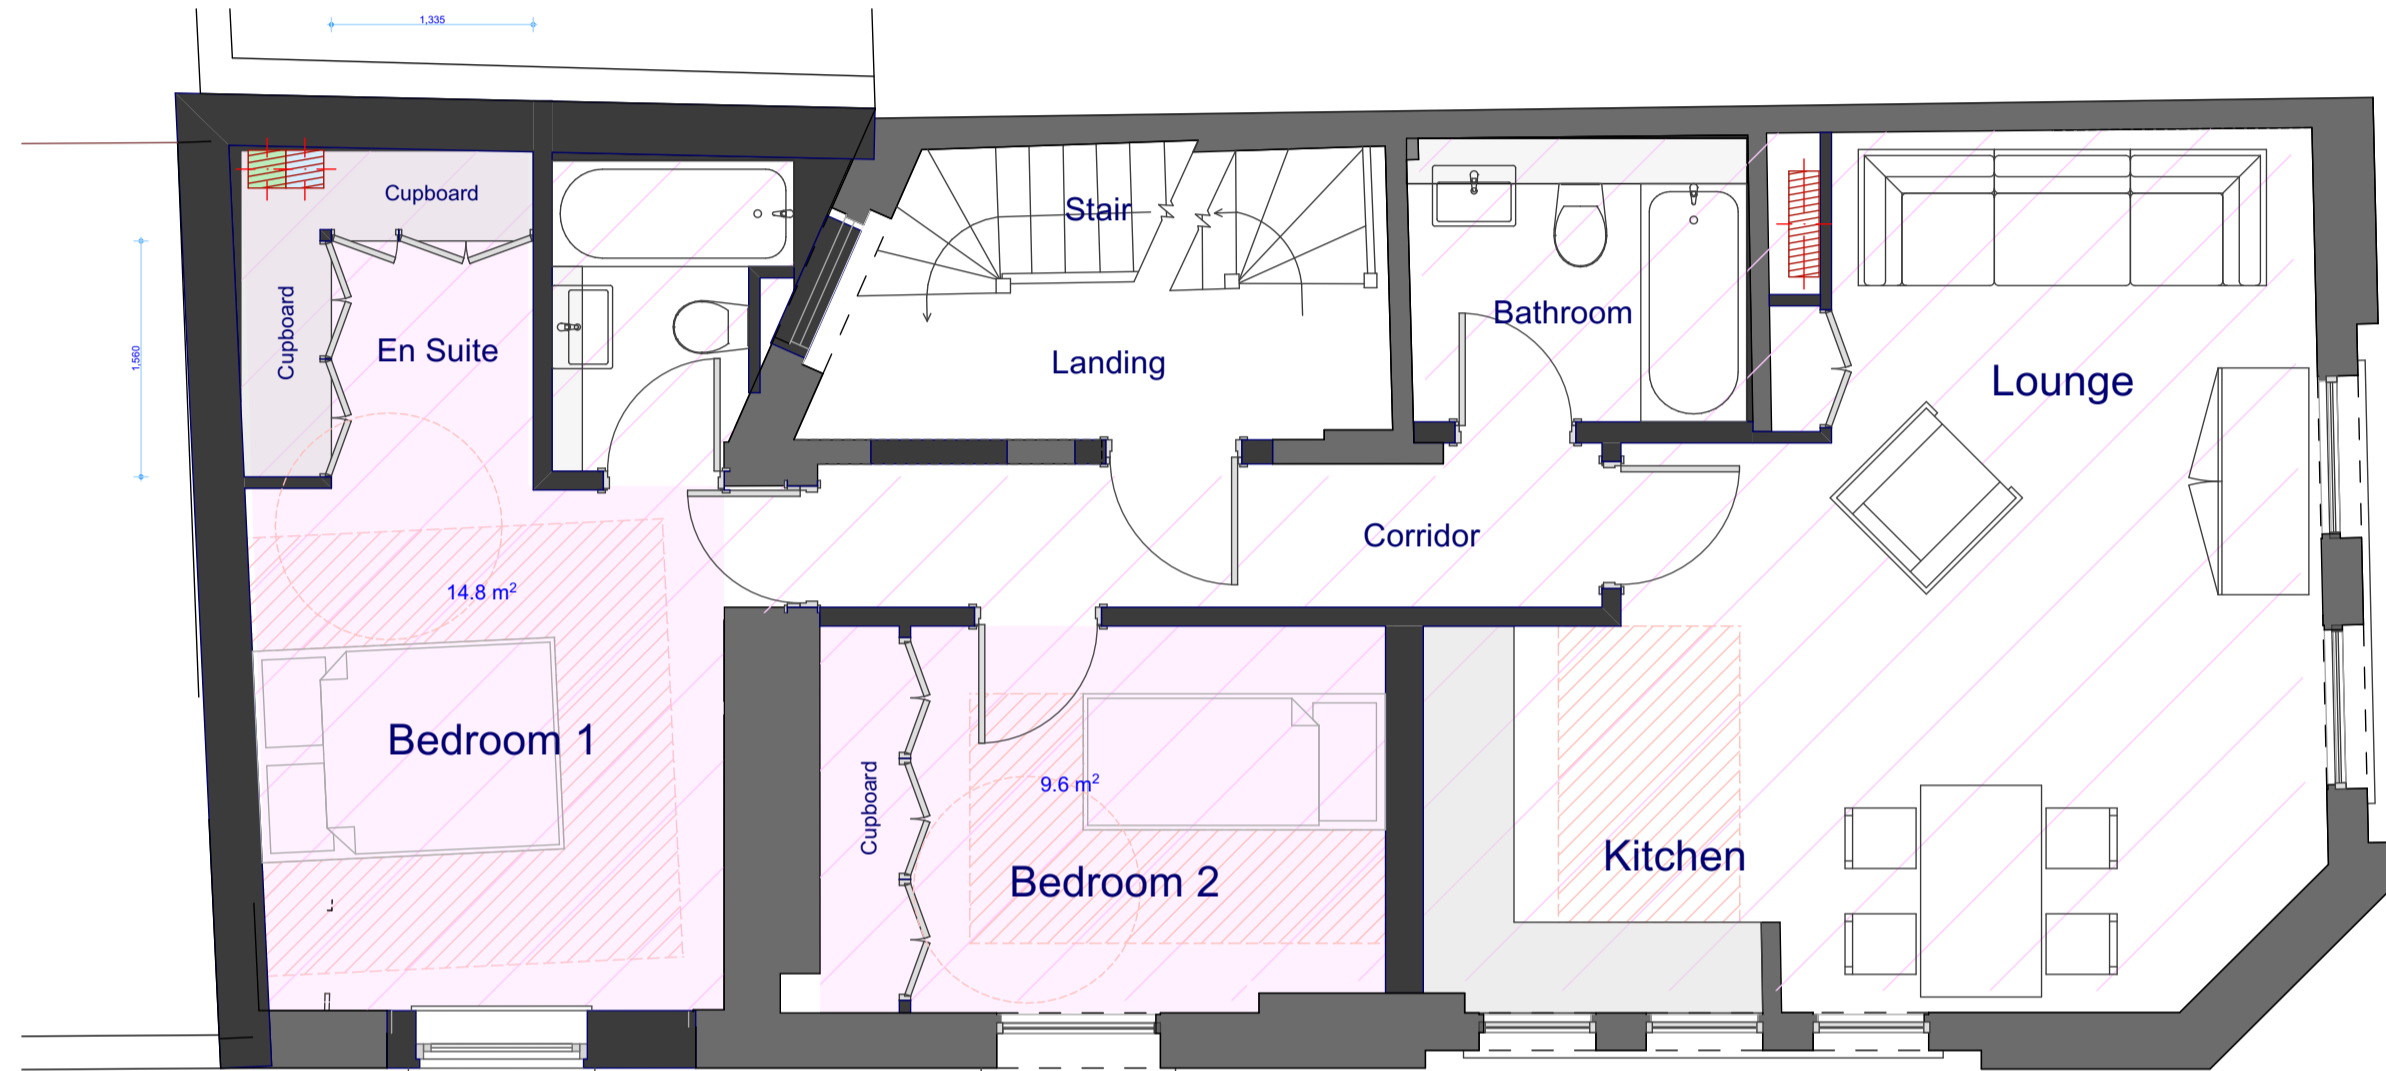

FLAT 2 65.0 m²
FIRST FLOOR

PROPOSED ACCOMMODATION (M2):
 Flat 6 - 25.5 + 35.5 = 61
 Flat 5 - 33
 Flat 4 - 32
 Flat 3 - 35
 Flat 2 - 65
 Flat 1 - 38 + 24 = 62
 Restaurant - 40 + 24 + 32

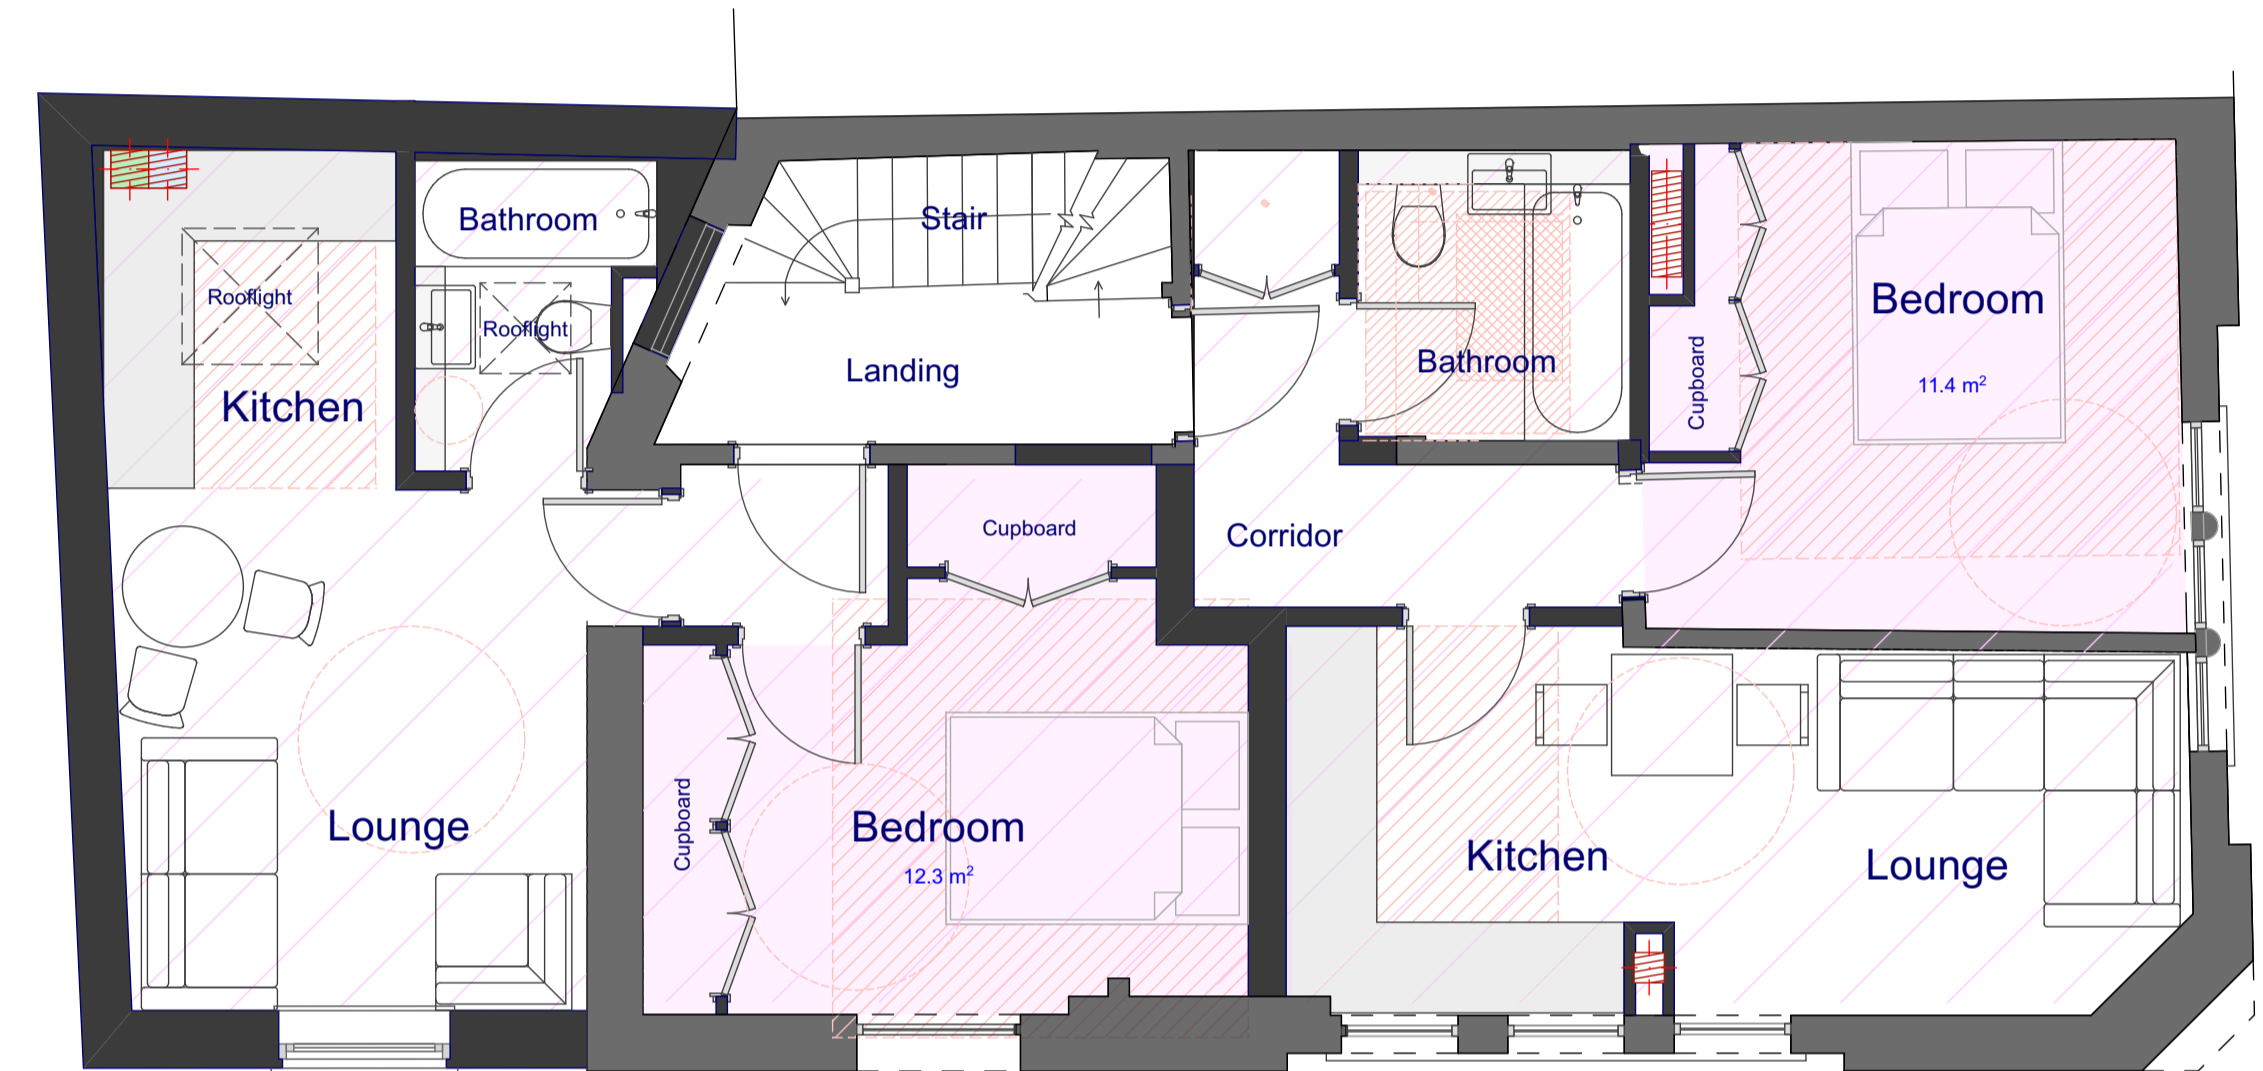

FLAT 4 32.0 m²
SECOND FLOOR


FLAT 3 35.0 m²



FLAT 1 38.0 m²
BASEMENT FLOOR

plus STORE 2.5 m²

RESTAURANT 24.0 m²
ANCILLARY 32.0 m²

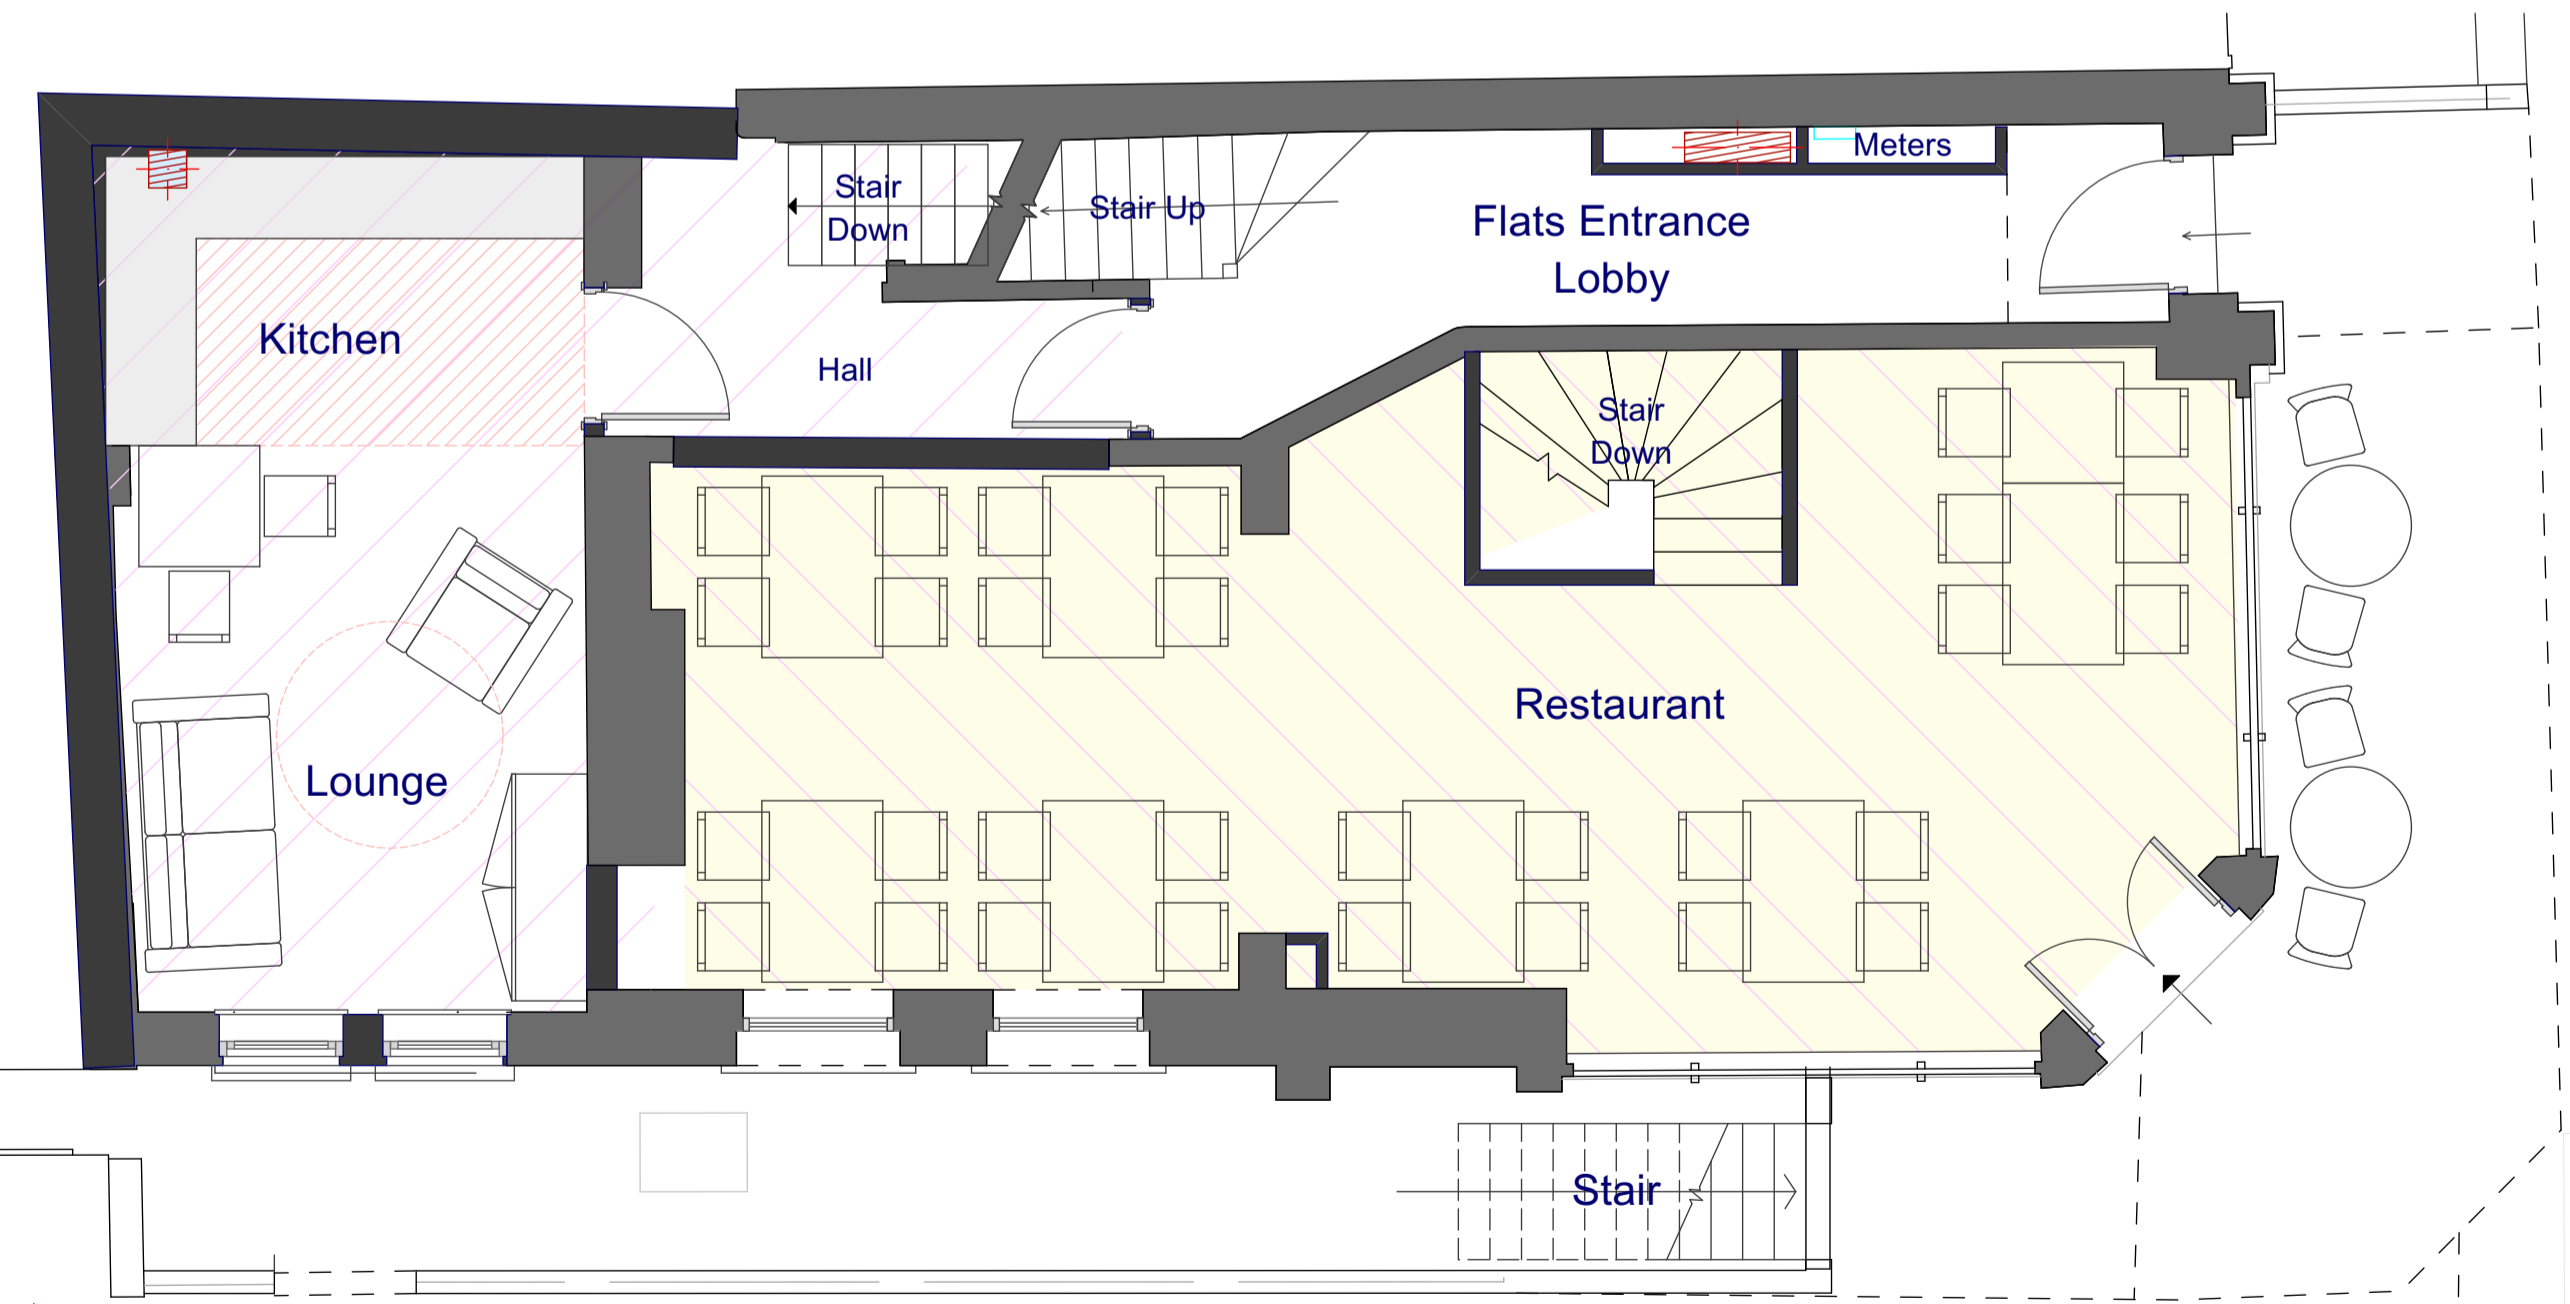

FLAT 1 24.0 m²
GROUND FLOOR

RESTAURANT 40.0 m²