




**GRAFTON WAY ELEVATION**

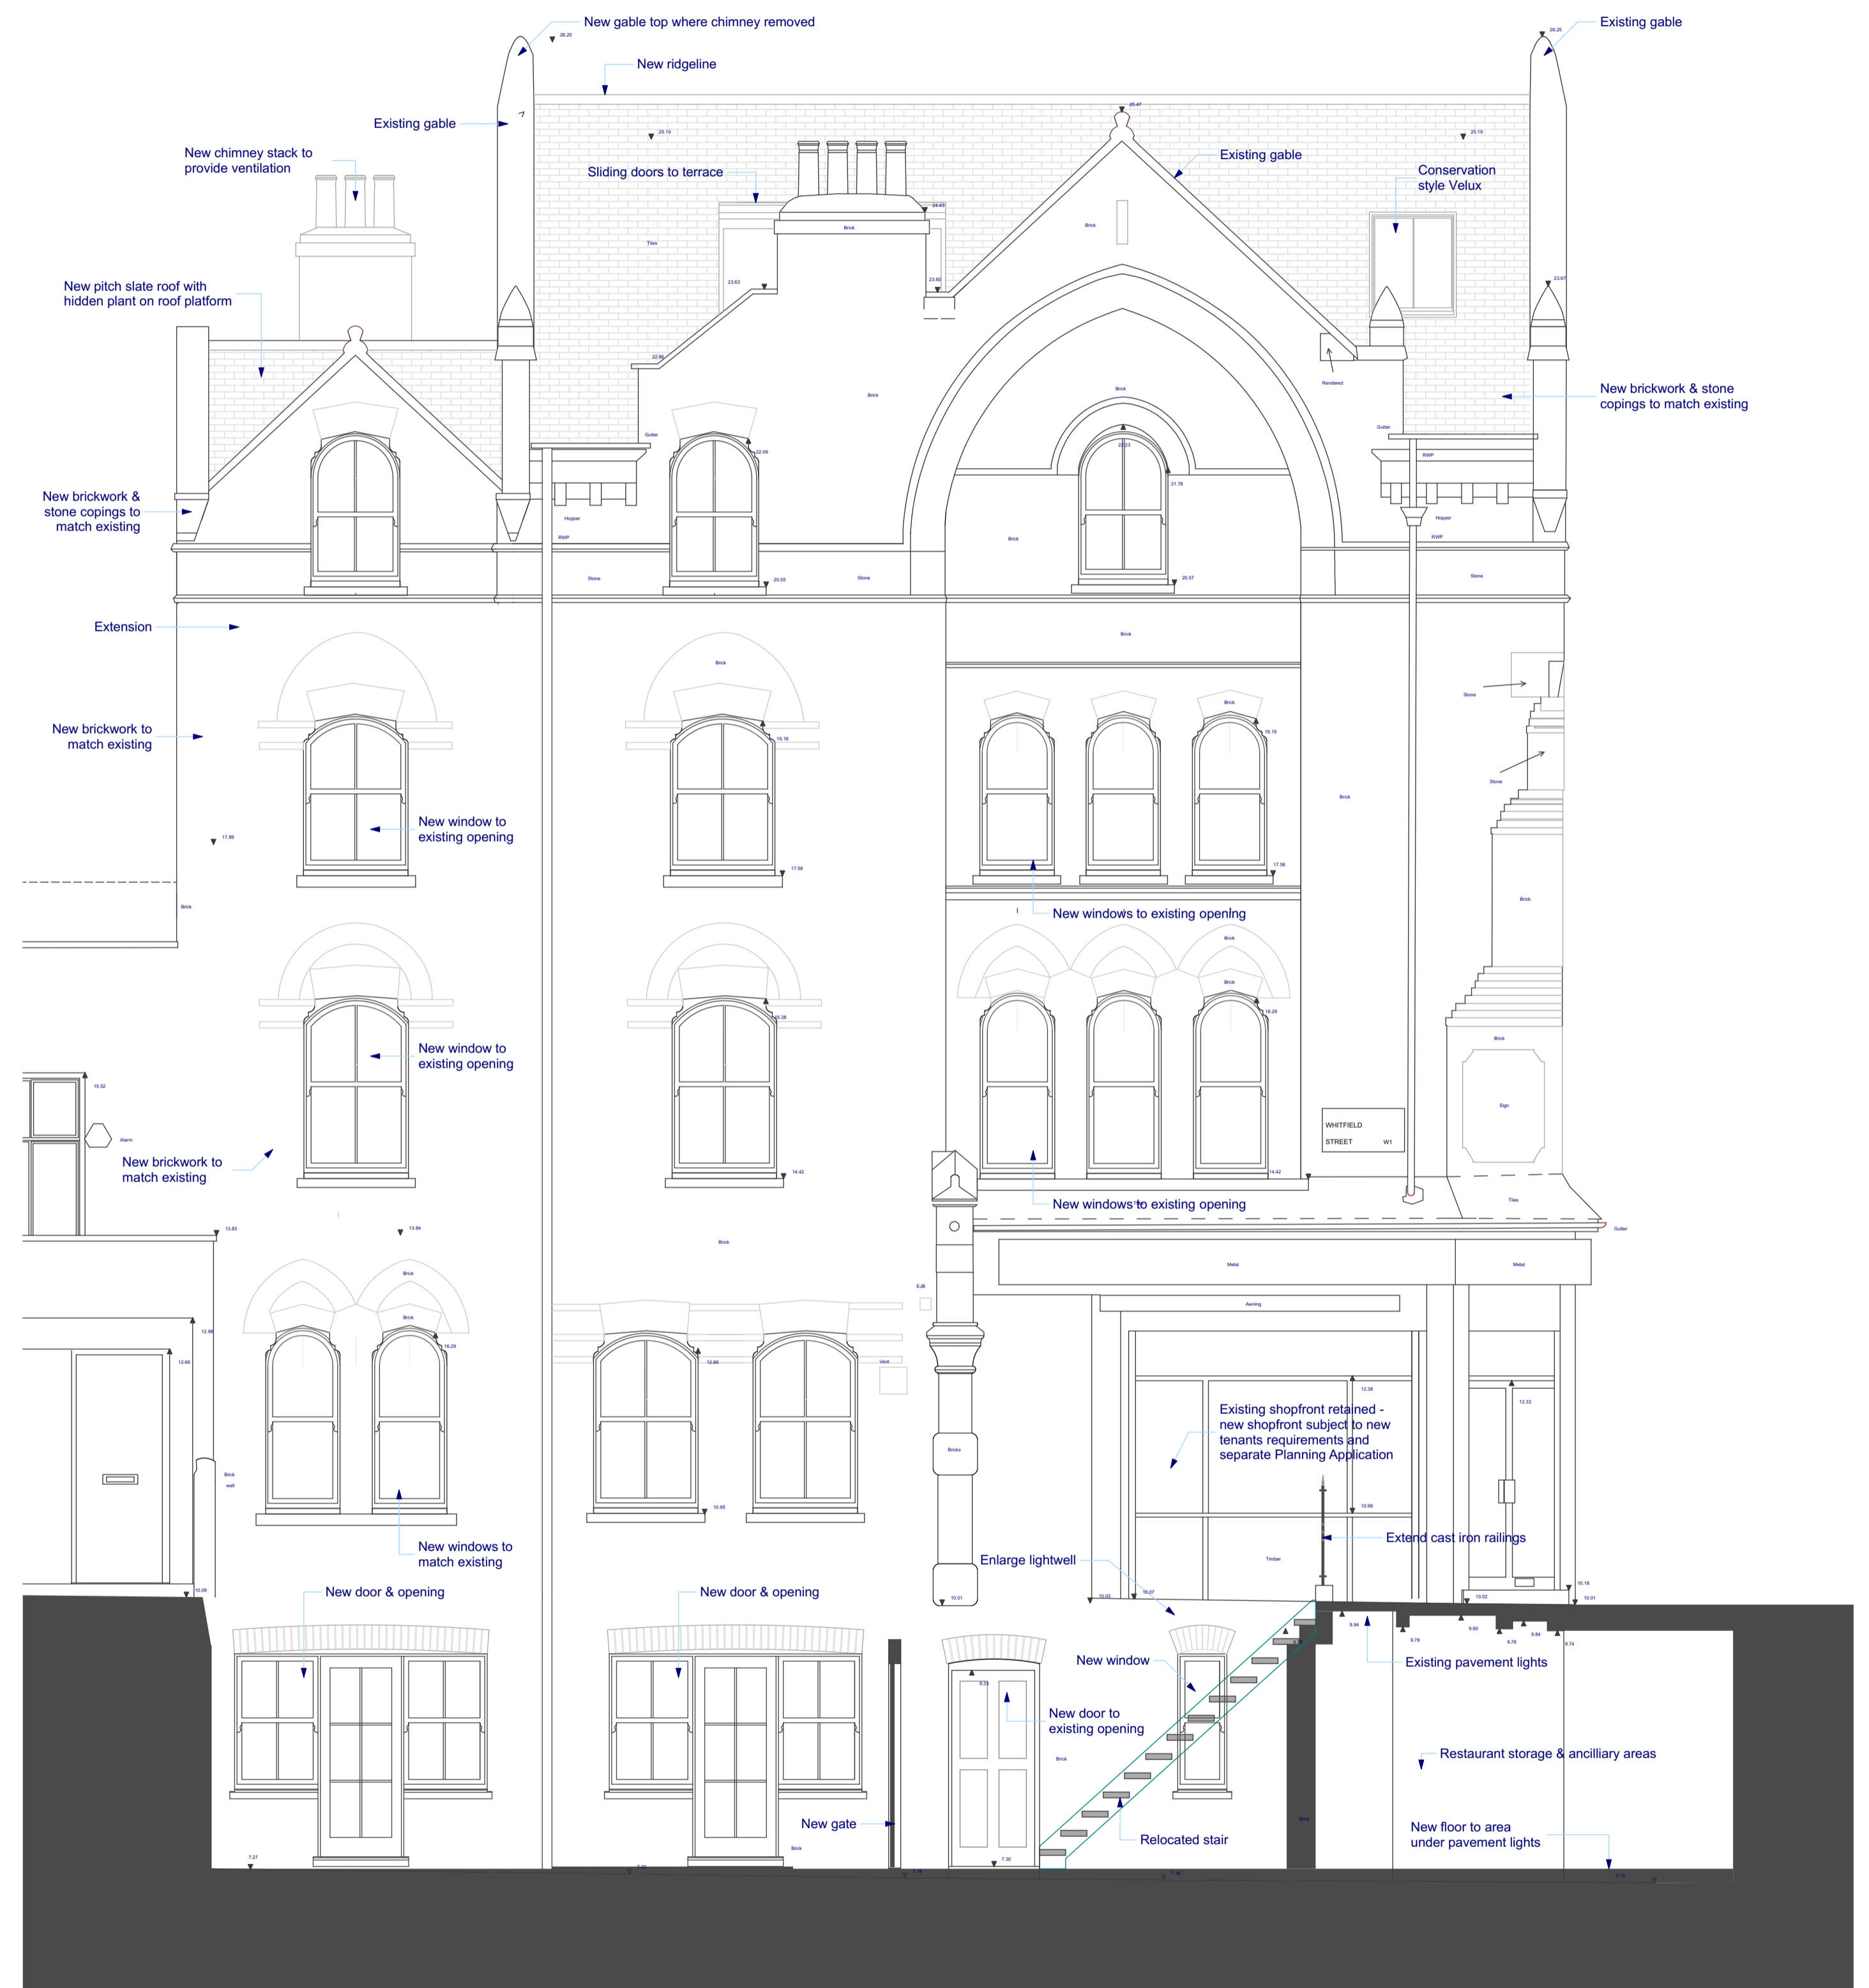

**WHITFIELD STREET ELEVATION**