


FIRST FLOOR



GROUND FLOOR

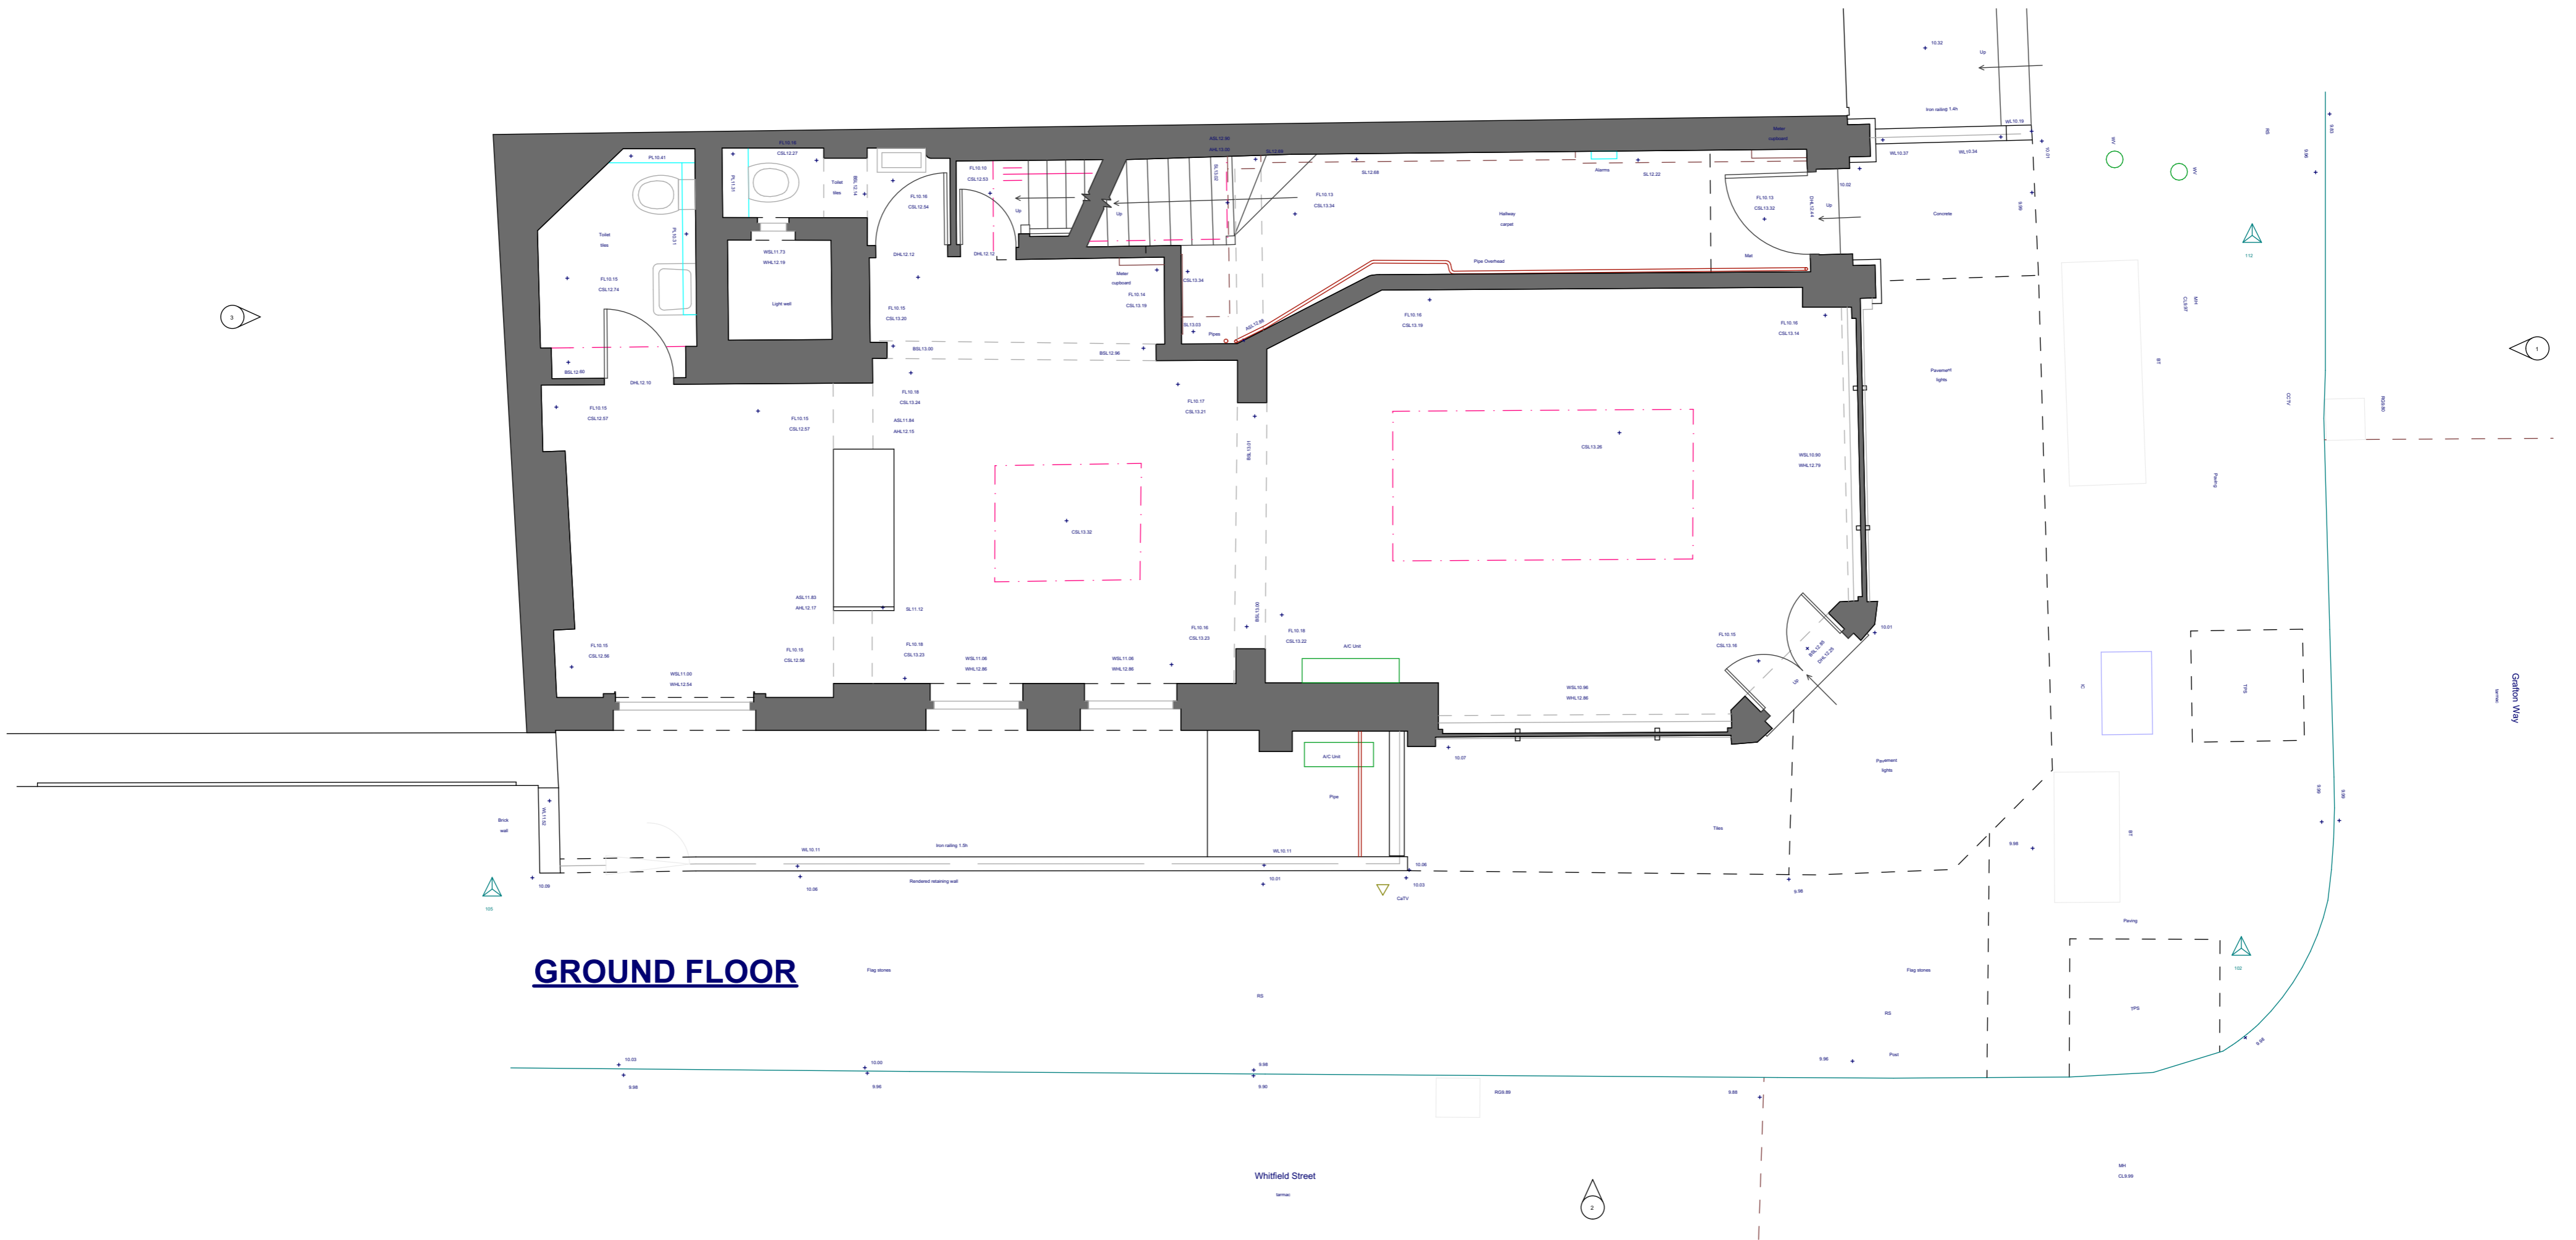

BASEMENT FLOOR

