


# ACOUSTIC SEPARATION BETWEEN A3 & FLAT 1

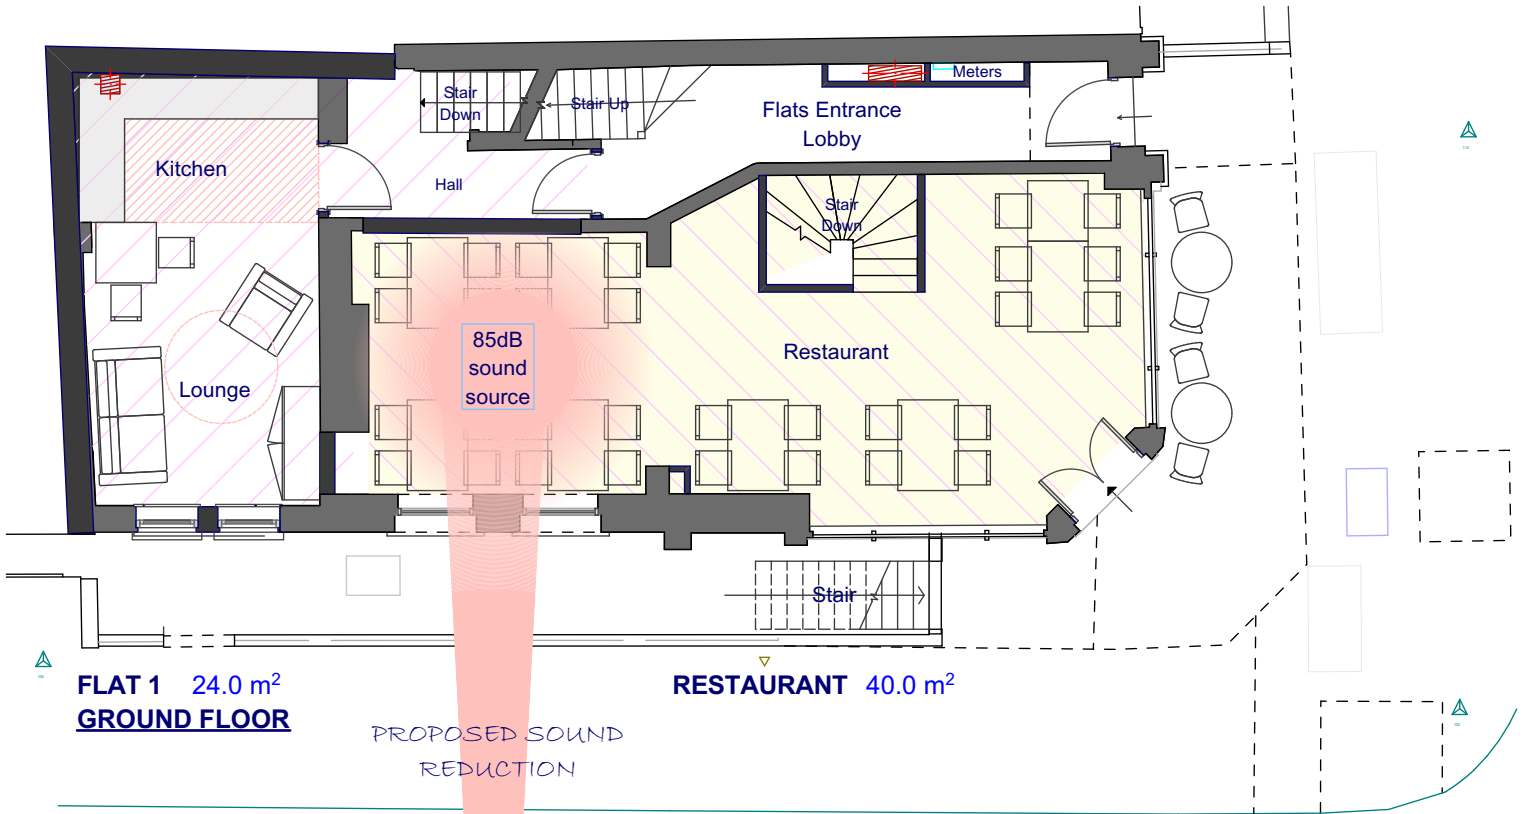

- RESTAURANT** 24.0 m<sup>2</sup>
- ANCILLIARY** 32.0 m<sup>2</sup>