



Existing paving in Eglon Mews



Recycled granite sets to match existing in Eglon Mews



York stone slabs to match existing in Eglon Mews




Drainage channel



Moveable planters



INDICATIVE

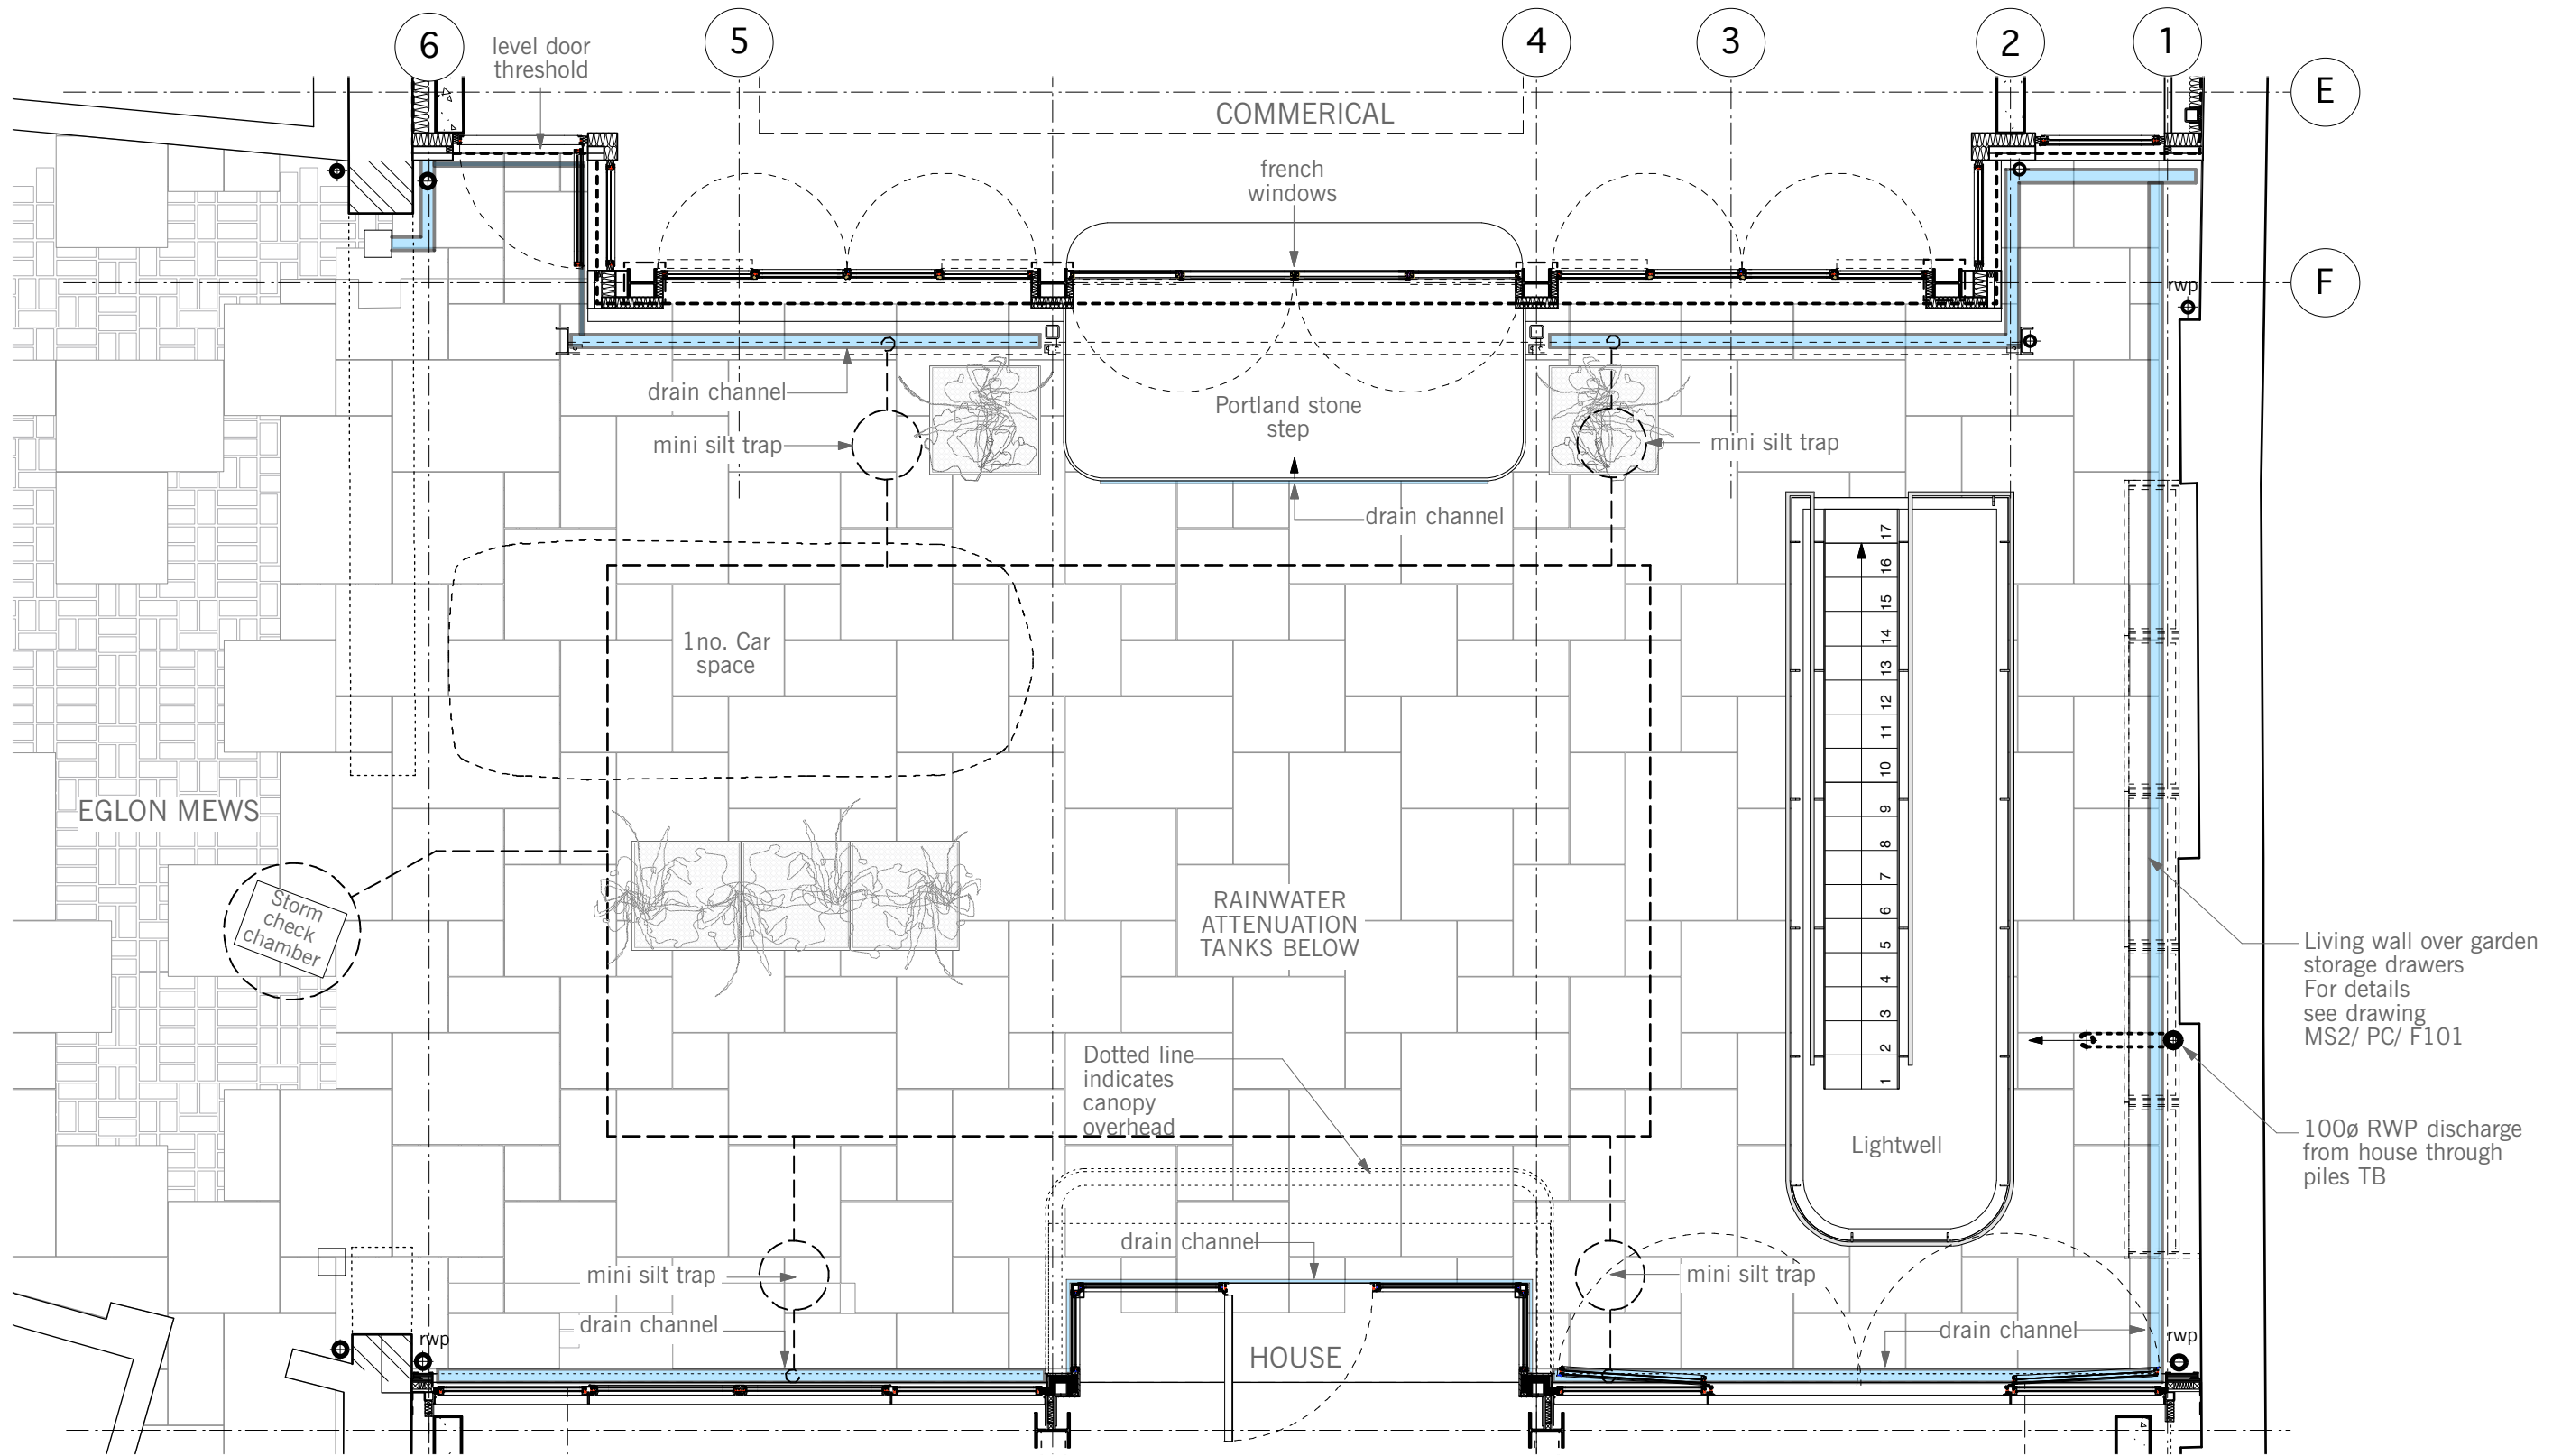

DO NOT SCALE THIS DRAWING  
 WRITTEN DIMENSIONS ONLY TO BE USED  
 ALL DIMENSIONS ARE IN MILLIMETRES  
 ALL DIMENSIONS TO BE VERIFIED ON SITE  
 ANY INCONSISTENCIES TO BE REPORTED  
 TO THE ARCHITECT IMMEDIATELY

© CHASSAY + LAST ARCHITECTS

GENERAL NOTES:

- 1) THIS DRAWING IS TO BE USED IN CONJUNCTION WITH ALL RELEVANT ARCHITECTS, ENGINEERS AND SPECIALISTS DRAWINGS AND DETAILS
- 2) THIS DRAWING IS INTENDED TO DEFINE THE DESIGN PROFILES ONLY FOR THE EXTERNAL/INTERNAL APPEARANCE
- 3) THE CONSTRUCTION SHOWN IS INDICATIVE ONLY
- 4) THE CONTRACTOR SHOULD PROVIDE DESIGN PROPOSALS

Date	Rev.	By	Description of change	Checked	status
23.02.12	A	JCh	Revised to show bike store, rubbish/ recycle bin store, and compost	JG	
26.07.13	B	JCh	Courtyard layout updated with lightwell and pond omitted	-	
13.12.13	C	JCh	Bike store omitted and planting reinstated	-	
27.08.14	D	JCh	Courtyard layout updated to include yorkstone and granite sets throughout Moveable planters added	-	
17.12.14	E	JCh	Yorkstone paving only throughout courtyard area and french windows and level door threshold to commercial building labeled	-	

PLANNING CONDITIONS

11A SHARPLESHALL STREET +  
 10 EGLON MEWS  
 LONDON NW1 8YN

BERKELEY WORKS BERKELEY GROVE LONDON NW18XY www.chassaylast.co.uk  
 T.0207 483 7700 F.0207 483 7733 ISDN.0207 483 7734 e-mail: info@chassaylast.co.uk

COURTYARD LANDSCAPE PLAN

drawn by JCh checked by ML date NOV 11 scale 1:50 @A3

**CHASSAY  
 + LAST** ARCHITECTS

number MS2 PC/ 02 rev E