



Second Floor Plan

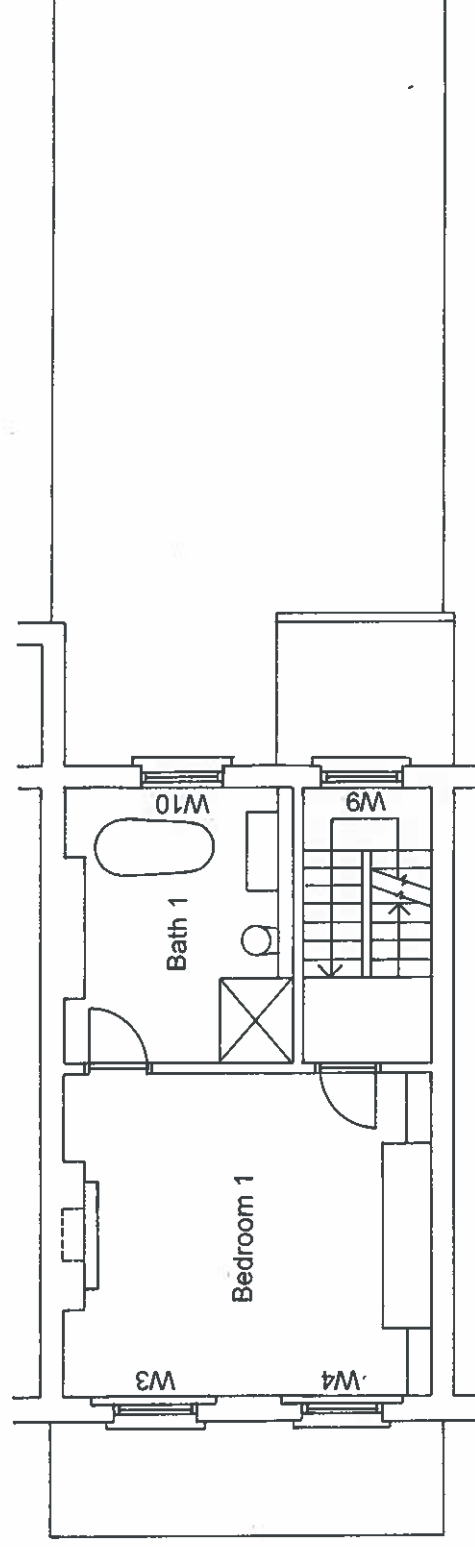


First Floor Plan

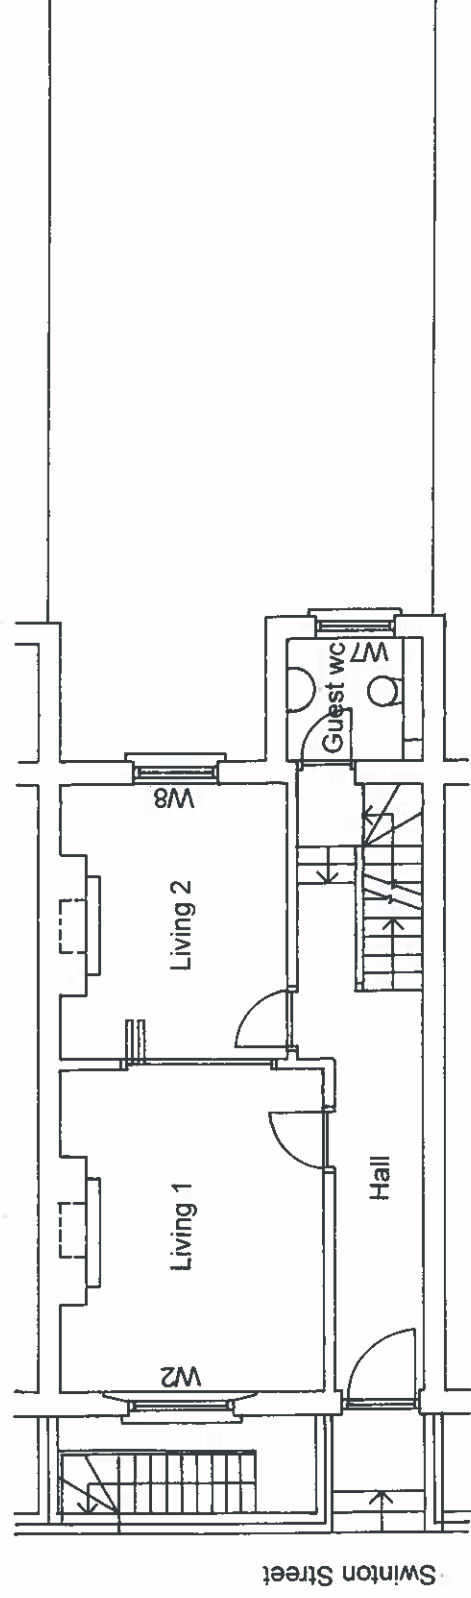

Upper Ground Floor Plan

NOTE: All numbered windows and doors to receive double glazing

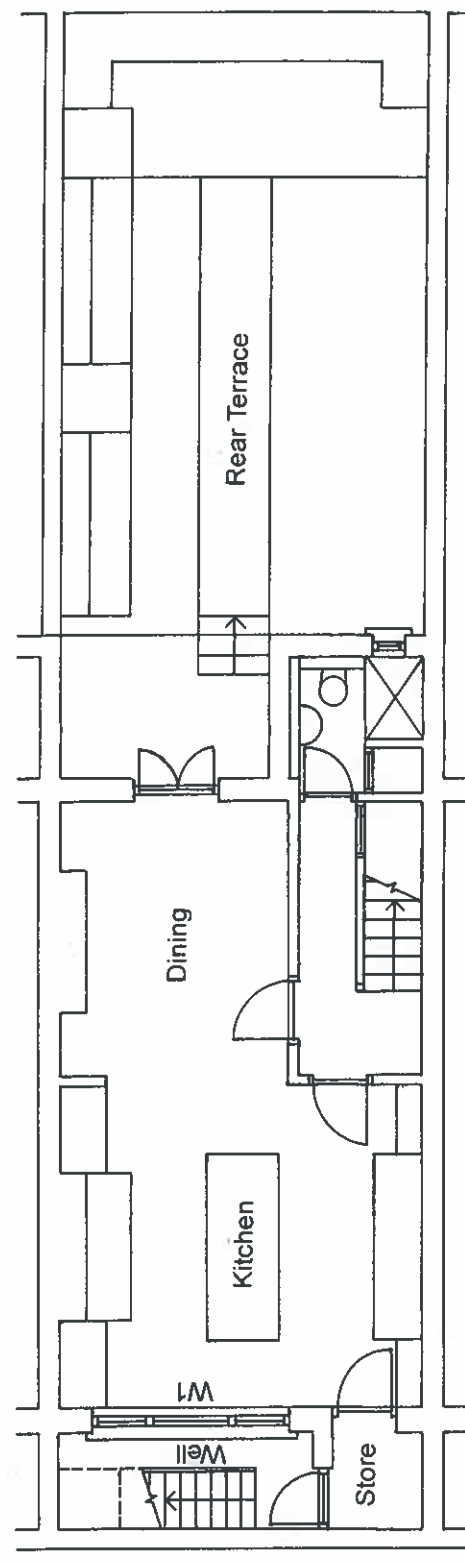

Lower Ground Floor Plan