


The contractor is responsible to ensure that no products are to be offsite that do not comply with relevant British and/or European Standards under Control of Pollution Regulations, and/or conformity with the manufacturer's health and safety or to the durability of the work or to the safety of the work. The contractor is responsible for providing, maintaining, health and safety. The drawings to be used in conjunction with all relevant consultation or specialist services. Any other or other drawings to be used in conjunction with the work. Where an item is covered by drawings to different scales, the larger scale drawing is to be worked to.


Do not scale drawings. Figure dimensions to be worked to in all cases.

This drawing and the copyright and patents therein are the property of Baily Garner LLP and may not be used or reproduced without consent or permission.


A1

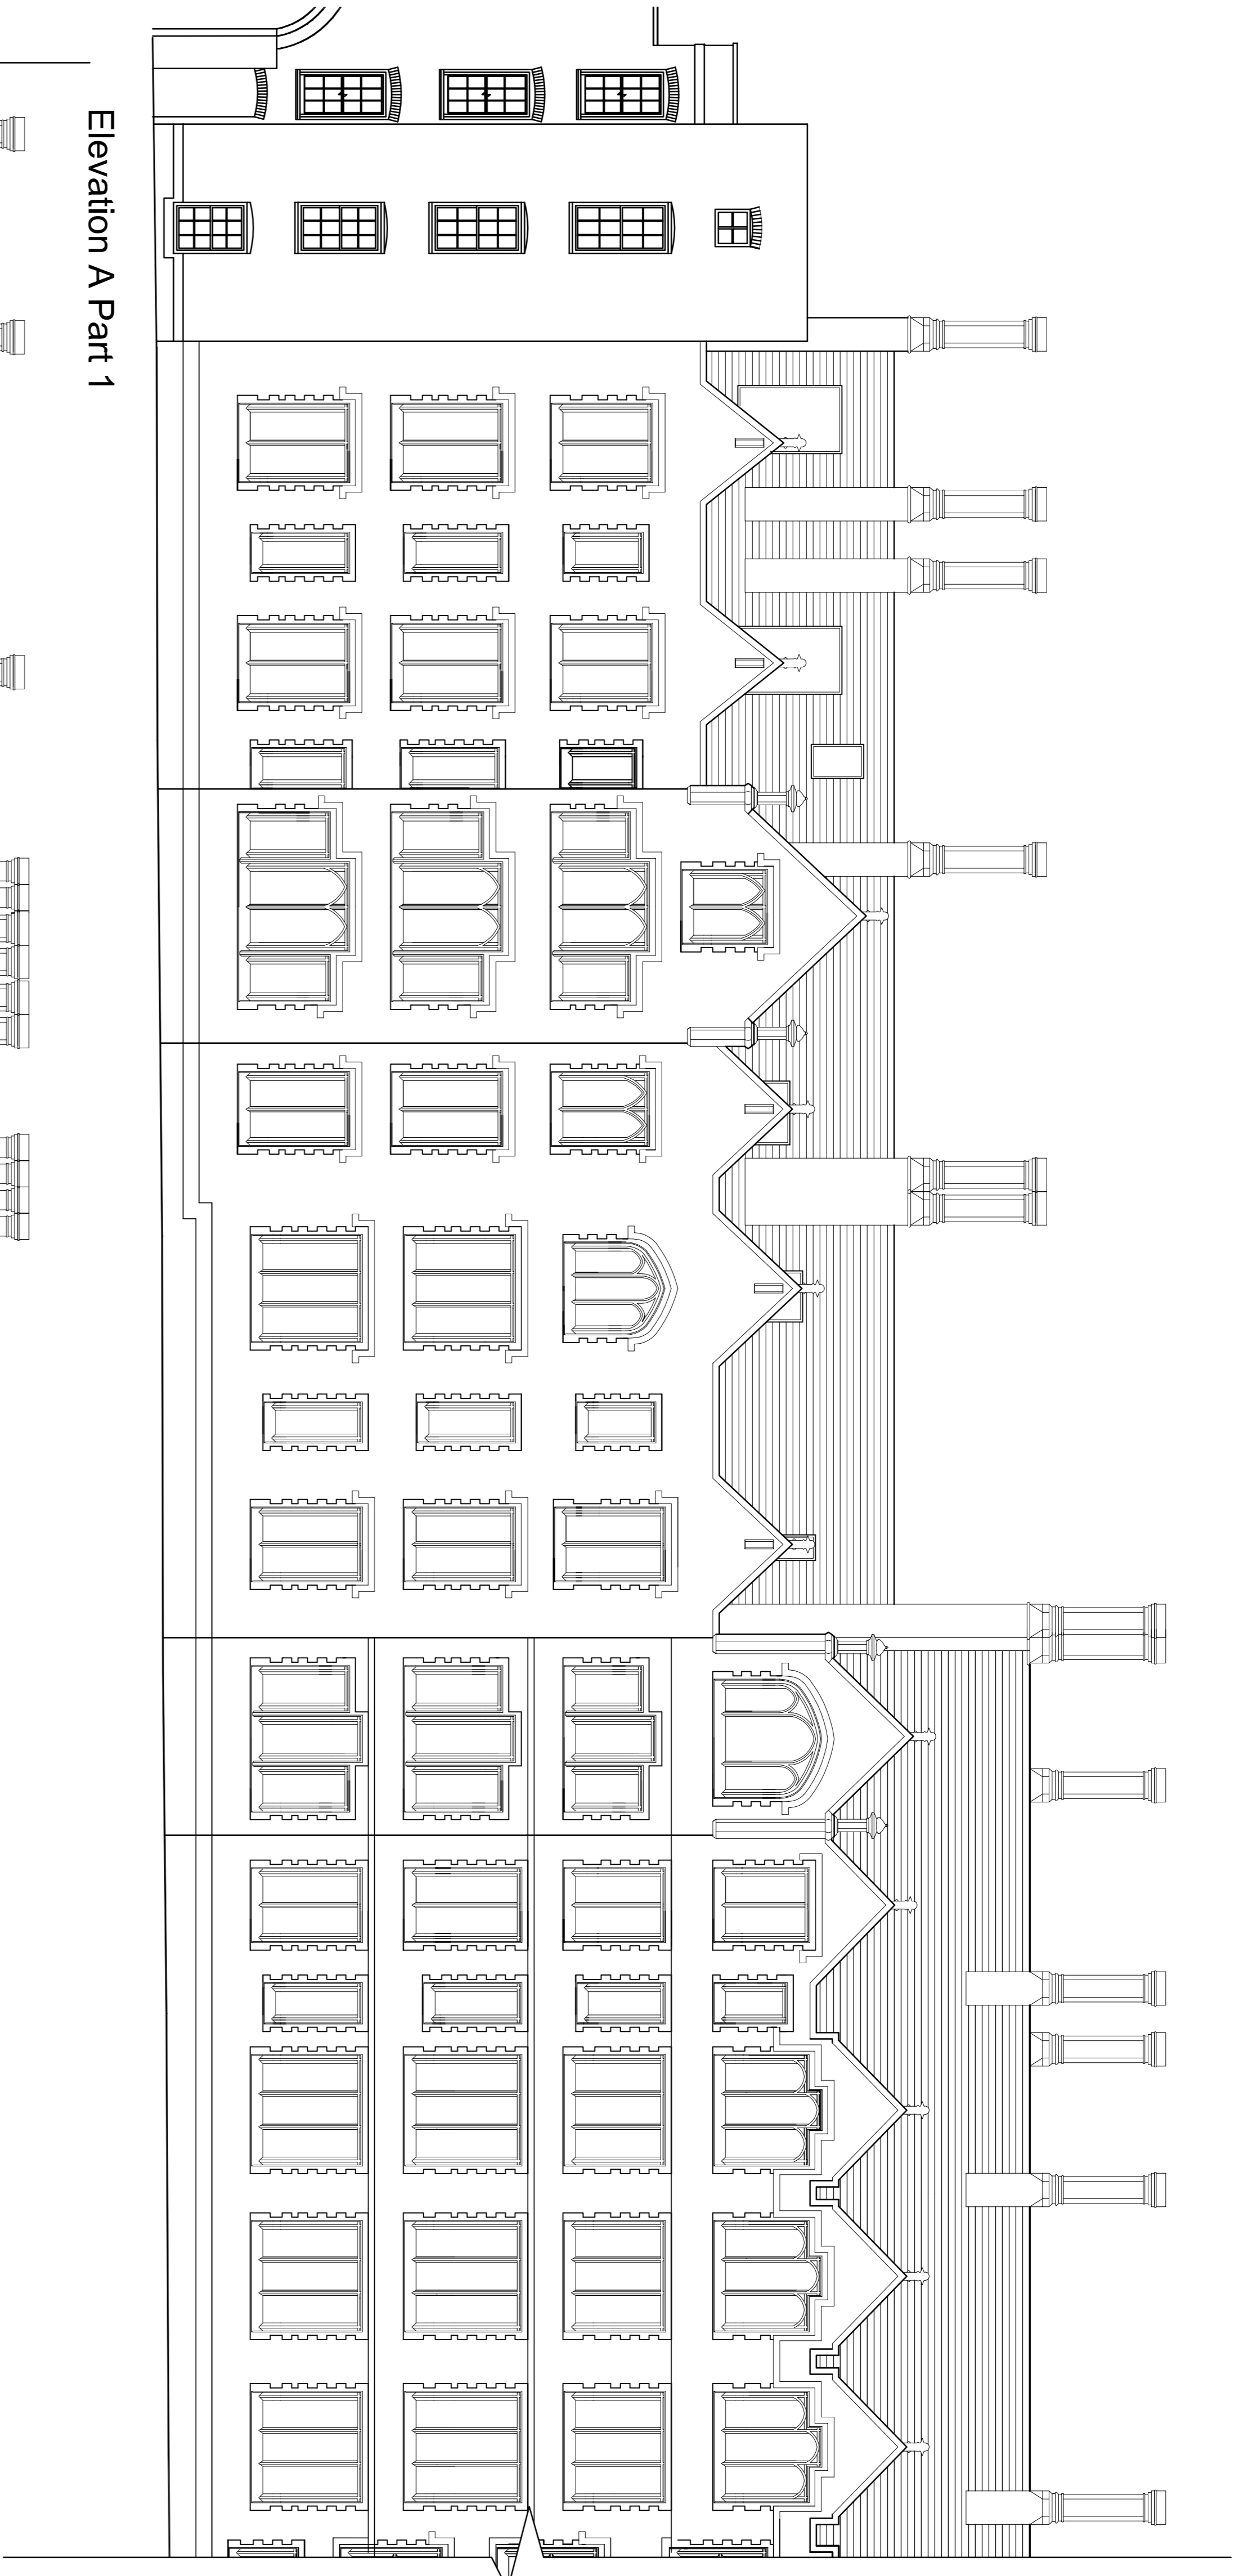


Elevation A Part 1

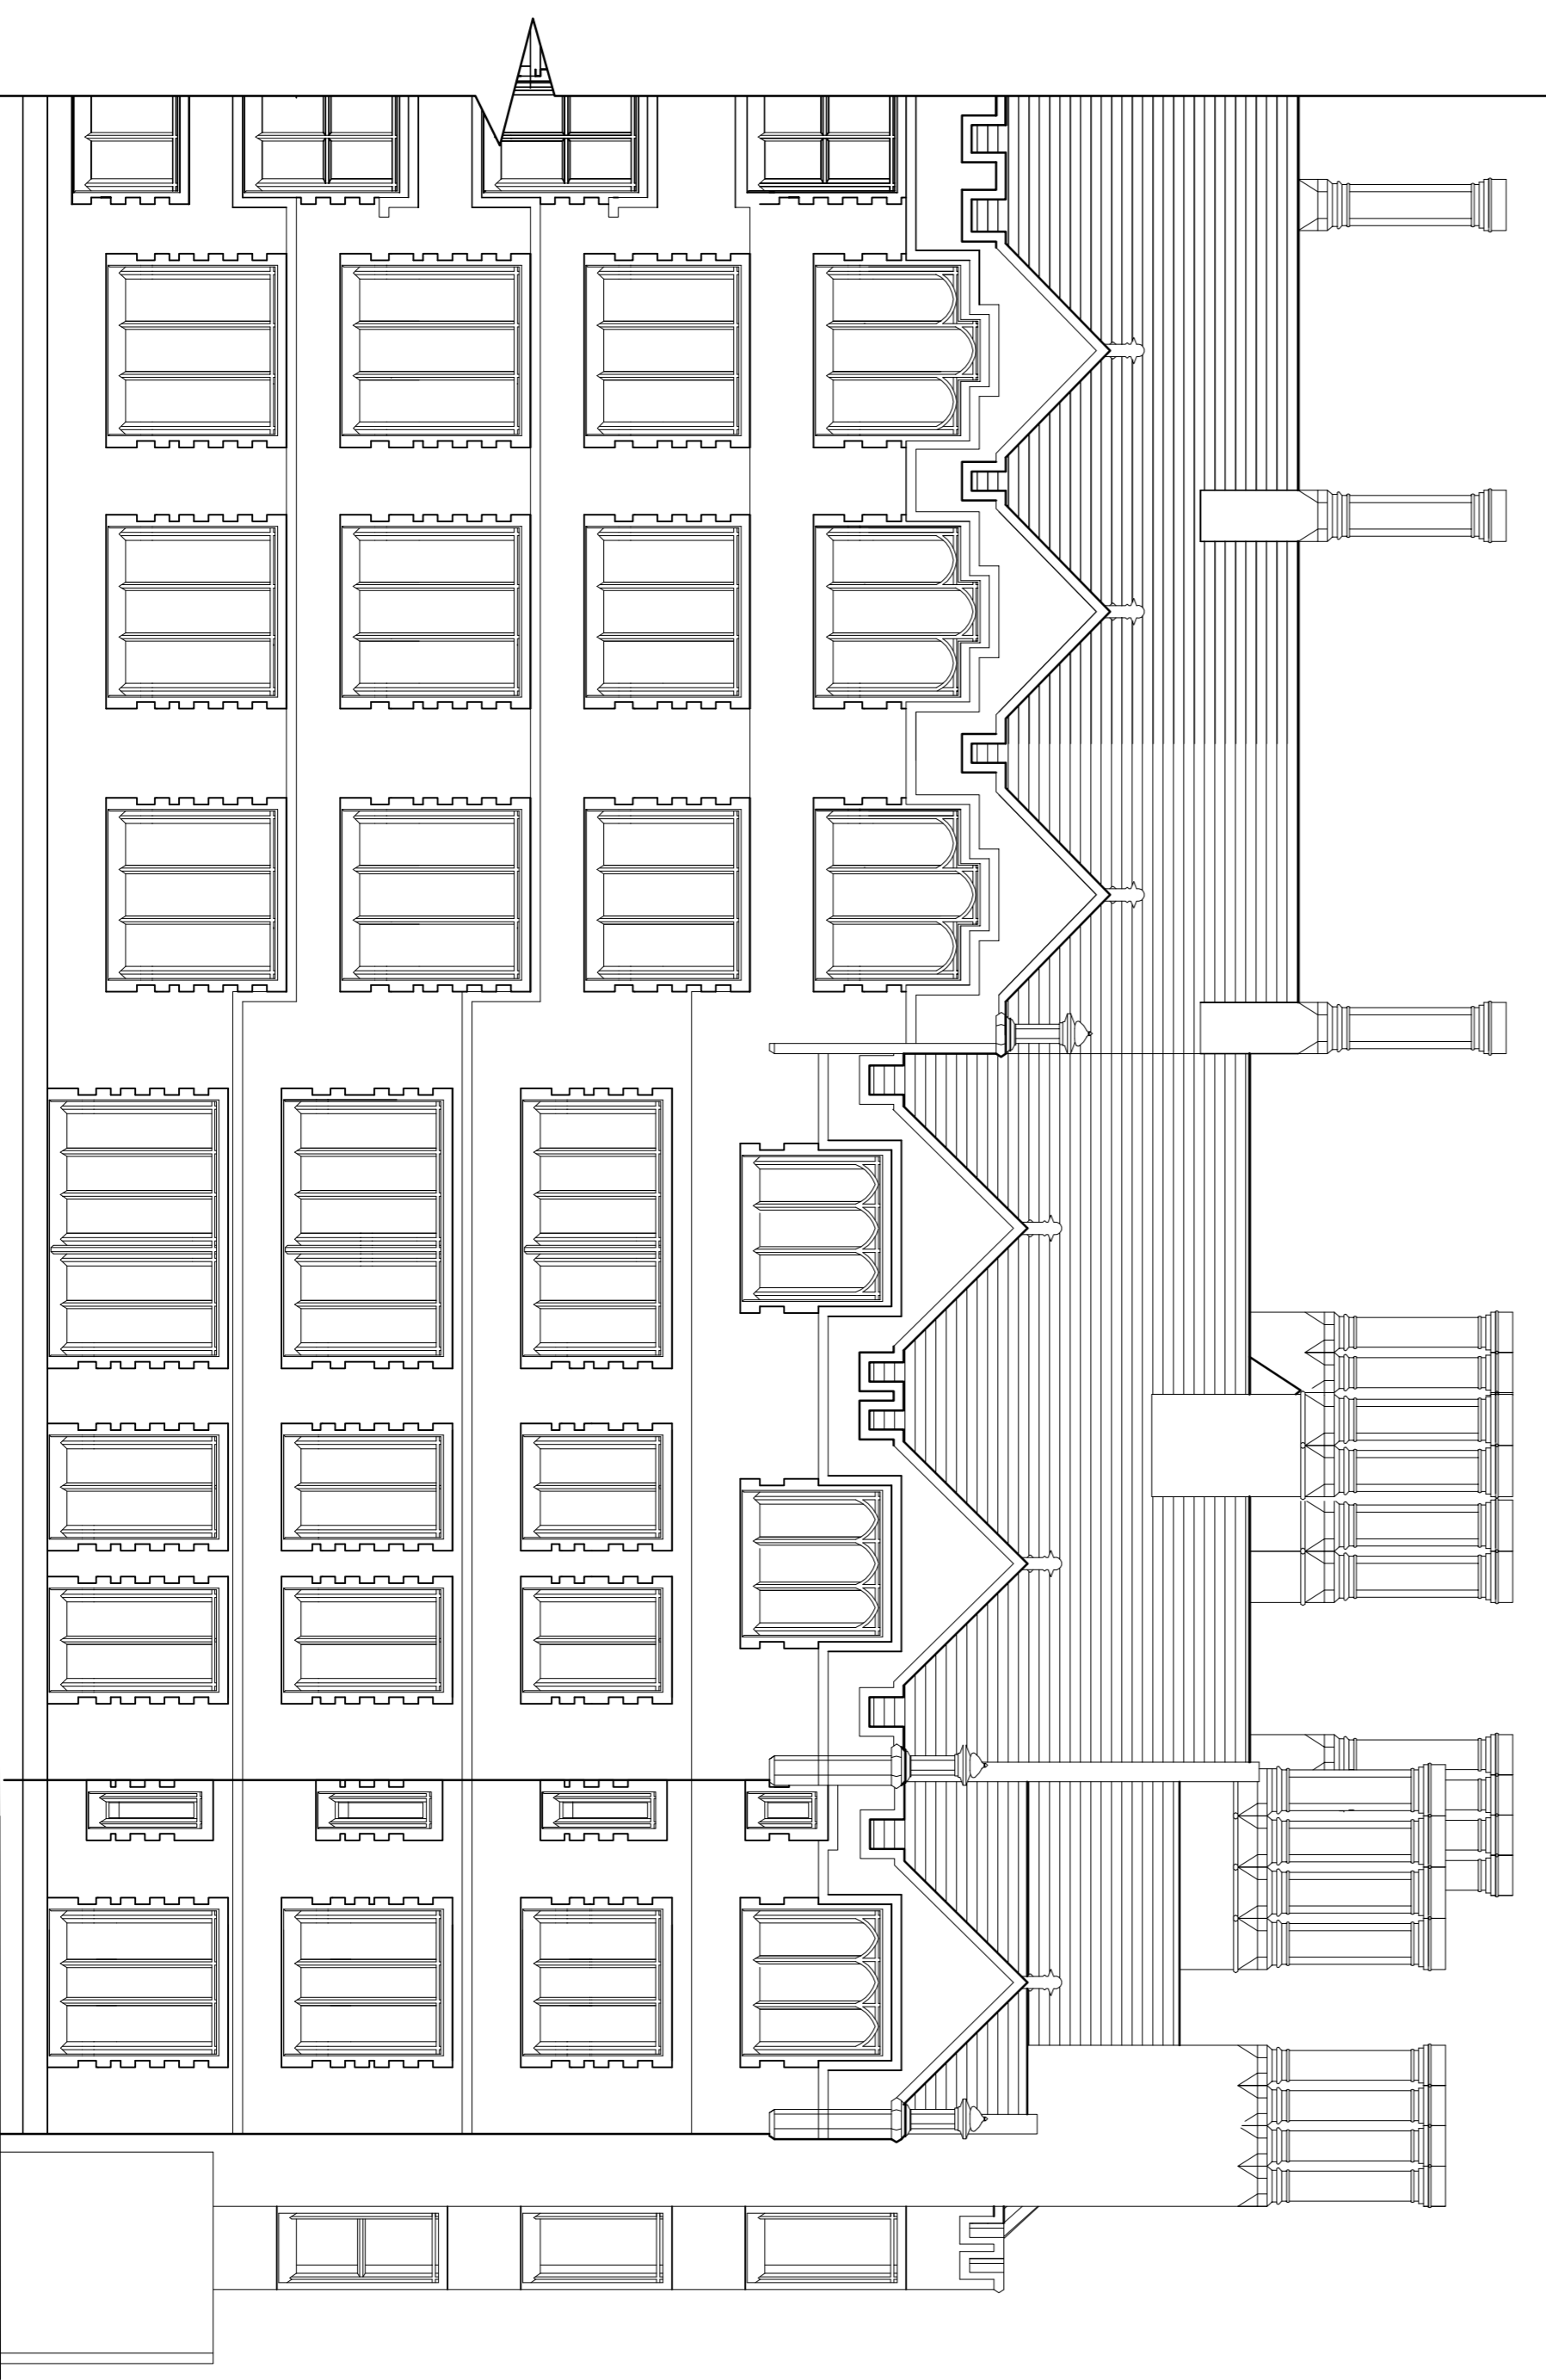

Elevation A Part 2

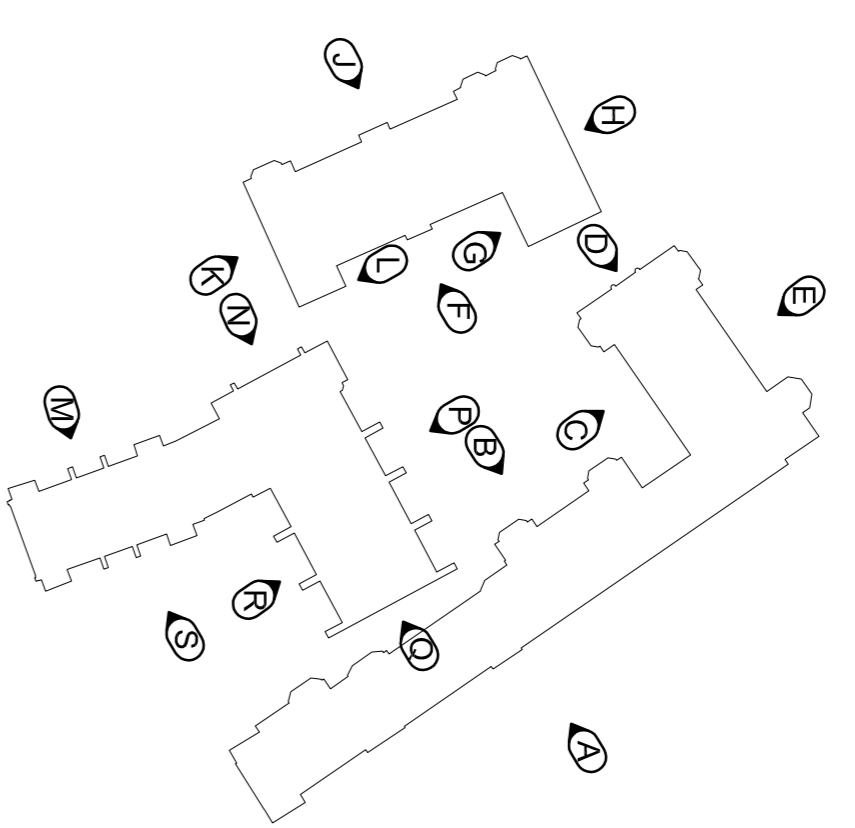

REVISION	DATE
0	C

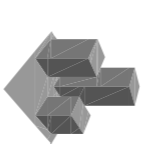

**BAILY · GARNER**  
 146-148 ELTHAM HILL  
 LONDON SE9 5DY  
 T: 020 8294 1000  
 F: 020 8294 1020  
 e: [info@bailygarner.co.uk](mailto:info@bailygarner.co.uk)

CLIENT:  
**The Honourable Society of Lincolns Inn**

ADDRESS:  
**Lincolns Inn  
 London  
 WC2A 3TL**

PROJECT:  
**High Level Access Works**

TITLE:  
**Old Square  
 Existing Elevation A**

REPORT OF ISSUE:  
**Planning**

SCALE	DATE	
1:100	17.11.14	
JDC		
JOB NO.	DRAWING NO.	REVISION
27145	40	