
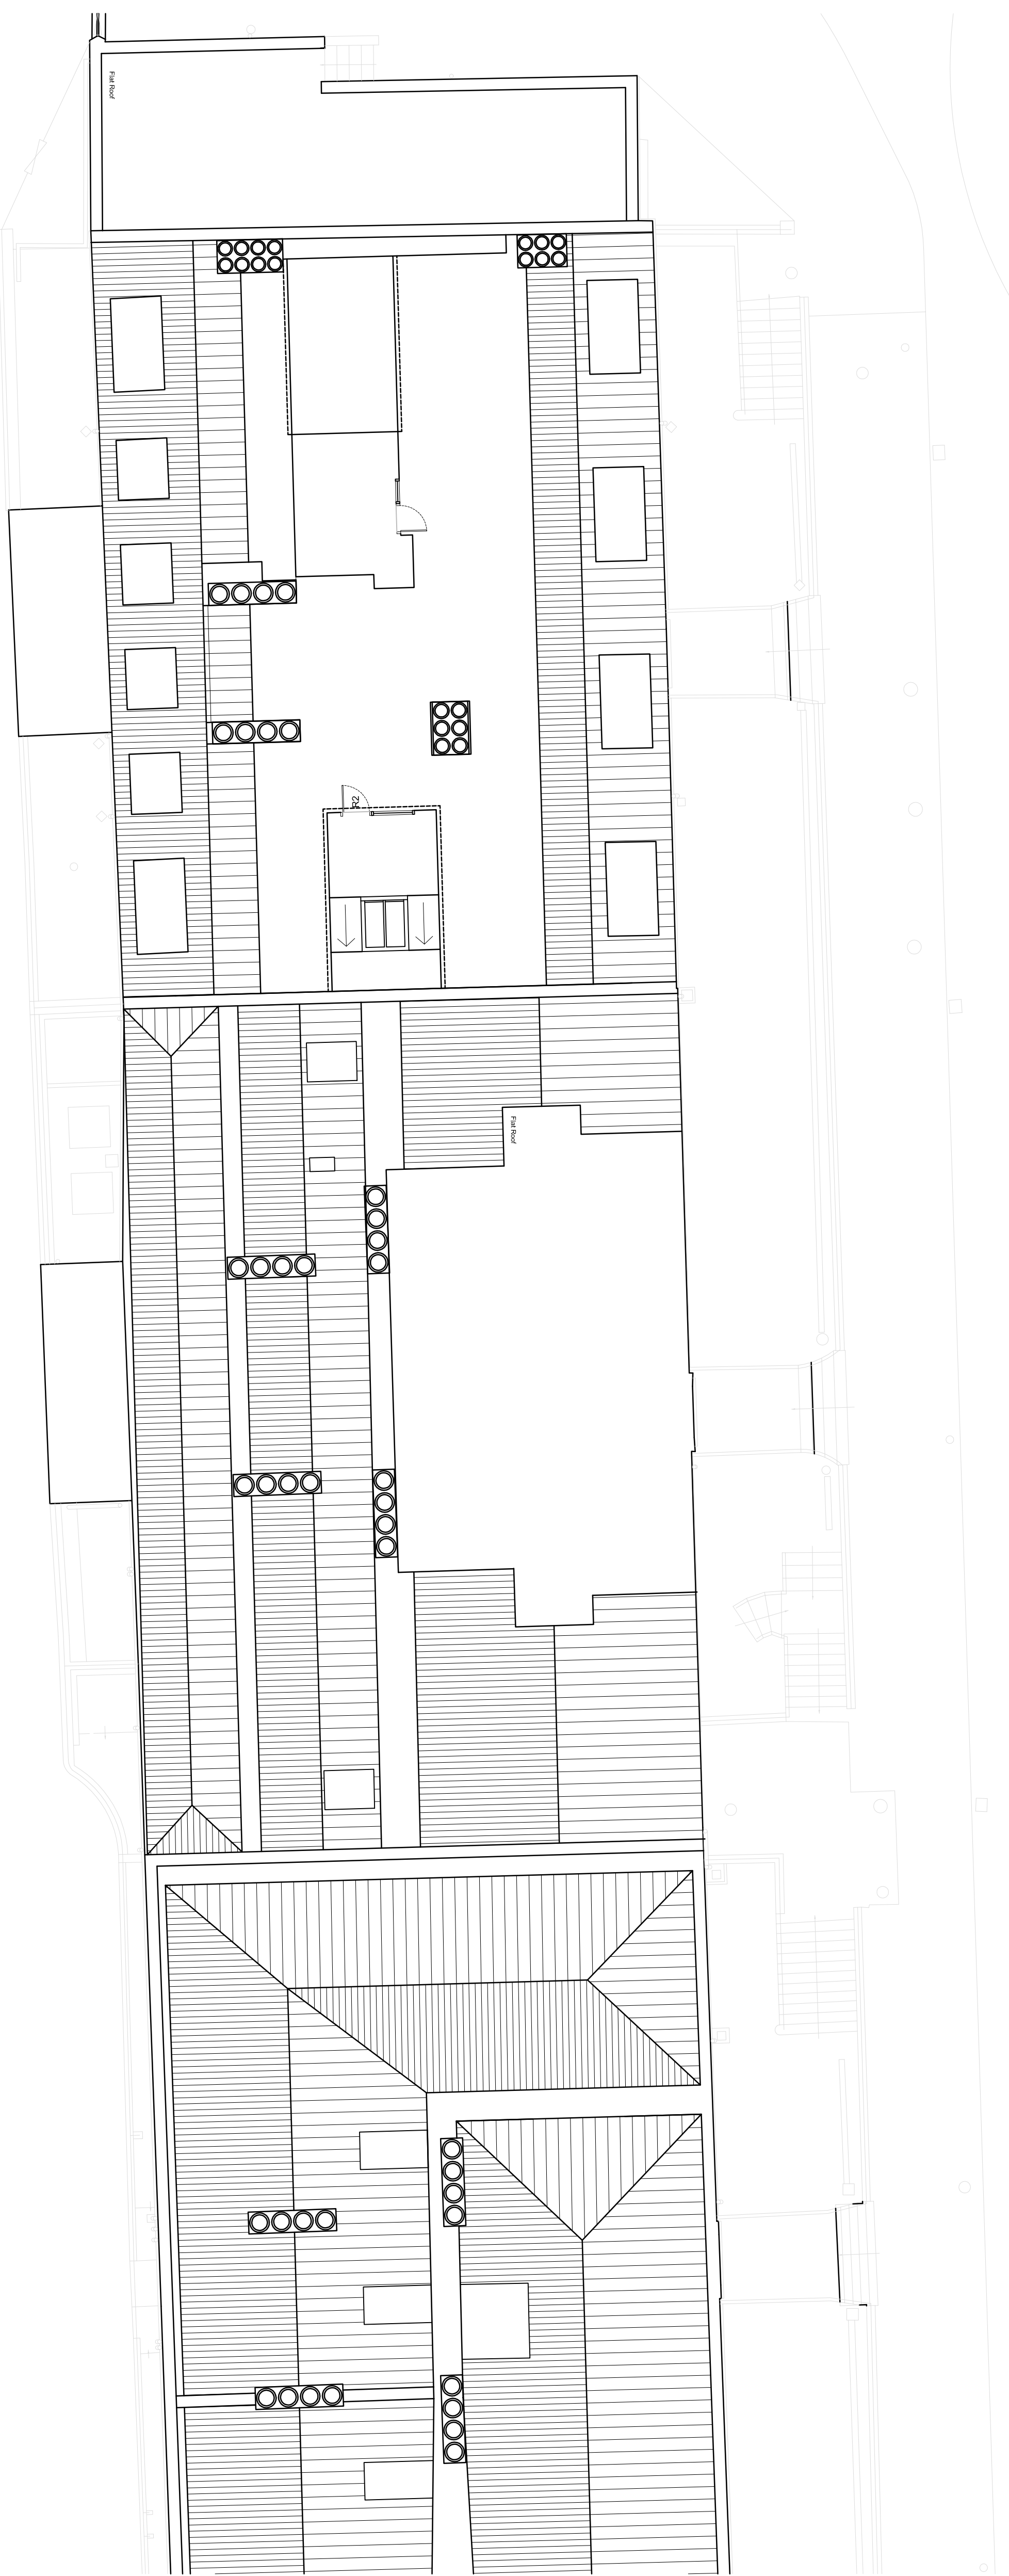
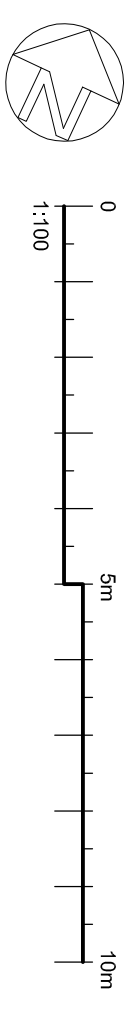


The contractor is responsible to ensure that no products are to be installed that do not comply with relevant British and/or European Standards or other applicable Regulations, and/or comply with the manufacturer's instructions for use, and to the stability of the work or the safety of the building. The contractor is responsible for the design, construction, installation, maintenance, repair and replacement of the work. The drawings to be issued by the contractor shall not be used for any other purpose. Any other use of the drawings is the responsibility of the contractor. Where an item is covered by drawings to different scales, the larger scale drawing is to be worked to.

Do not scale drawings. Figure dimensions to be worked to in all cases.

This drawing and the copyright and patents therein are the property of Baily Garner LLP and may not be used or reproduced without consent or permission.

A1

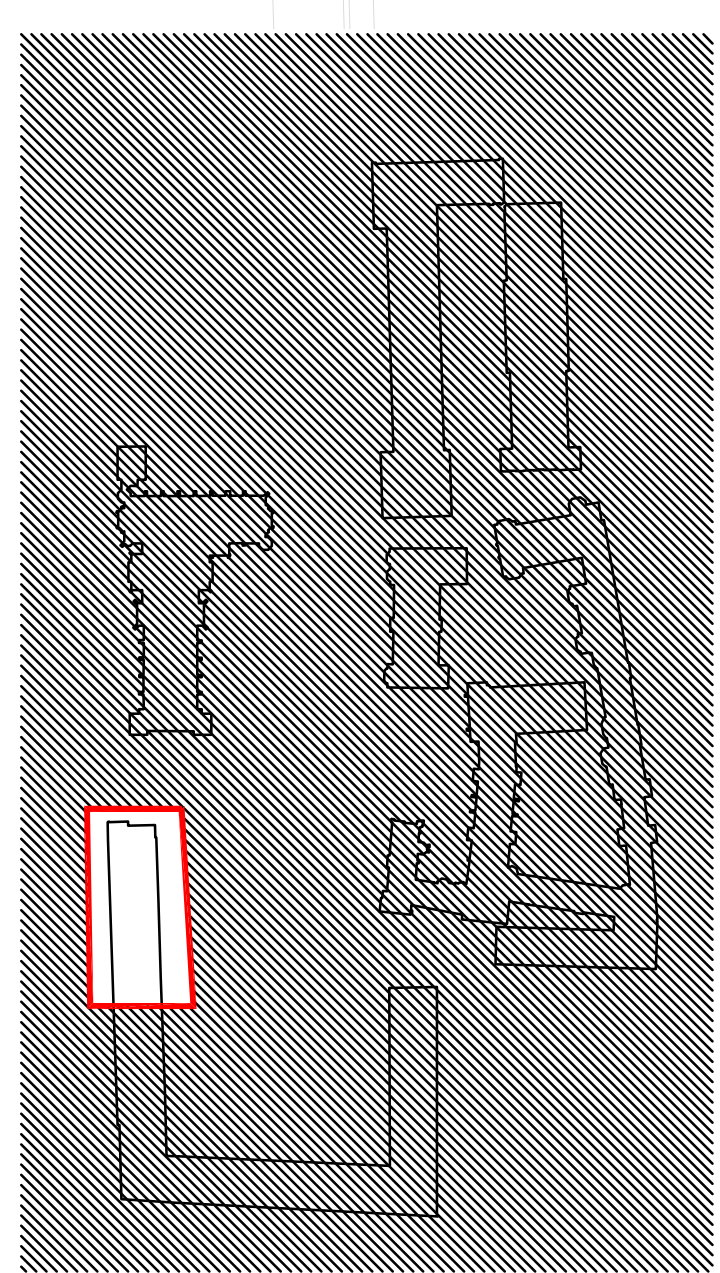

REVISION	DATE
0	C

BAILY · GARNER
 HEAD OFFICE
 1, 200 BISHOPSGATE
 LONDON EC4A 3DF
 t: 020 7524 1000
 e: info@bailygarner.co.uk

CLIENT:
 The Honourable Society of Lincolns Inn

ADDRESS:
 Lincolns Inn
 London
 WC2A 3TL

PROJECT:
 High Level Access Works

TITLE:
 Roof Plan Part 12
 New Square

PREPARED BY:
 Planning

SCALE	DATE	REVISION
1:100	13.10.14	
0	C	
27145	22	