

LEASE PLAN

243 TOTTENHAM COURT ROAD

LONDON, W1T 7QX

Ground Floor

— Lease Demise





Notes:

Care should be taken when drawings are printed to avoid image distortion.

This drawing is issued for lease registration purposes only and further copies should be printed under the appropriate licence.

Revisions:

- A - Original Issue (November 2014)
- B - Location Plan Amended (November 2014)

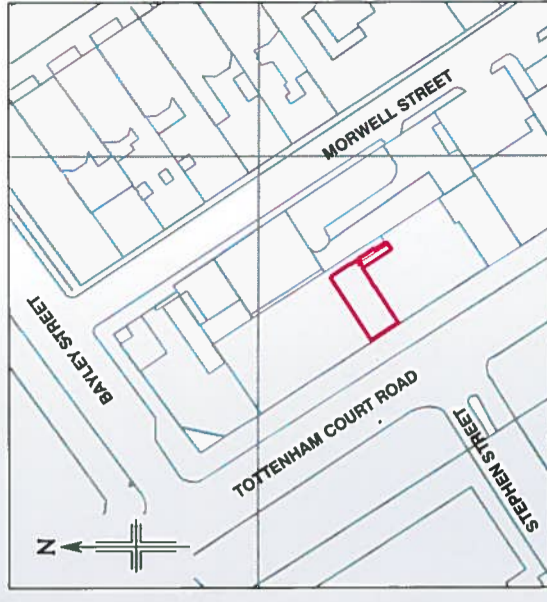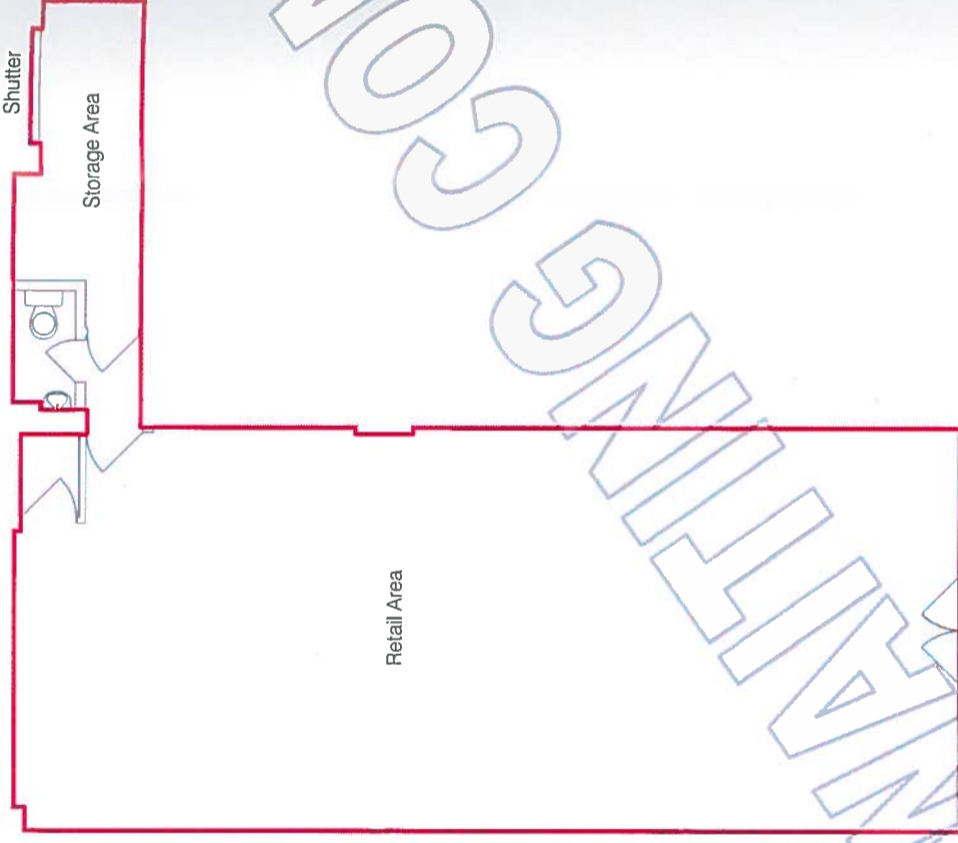

Location Plan

Scale 1:1250

This drawing contains Ordnance Survey data which has been reproduced with the permission of the Controller of Her Majesty's Stationery Office, Crown copyright 2014.

Licence Number: 100020449

Dwg No. 32546-LPG

Issue B November 2014

Presentation Scale 1:100 @ A3



+44(0)1582 765566 www.plowmancraven.co.uk

TOTTENHAM COURT ROAD

