
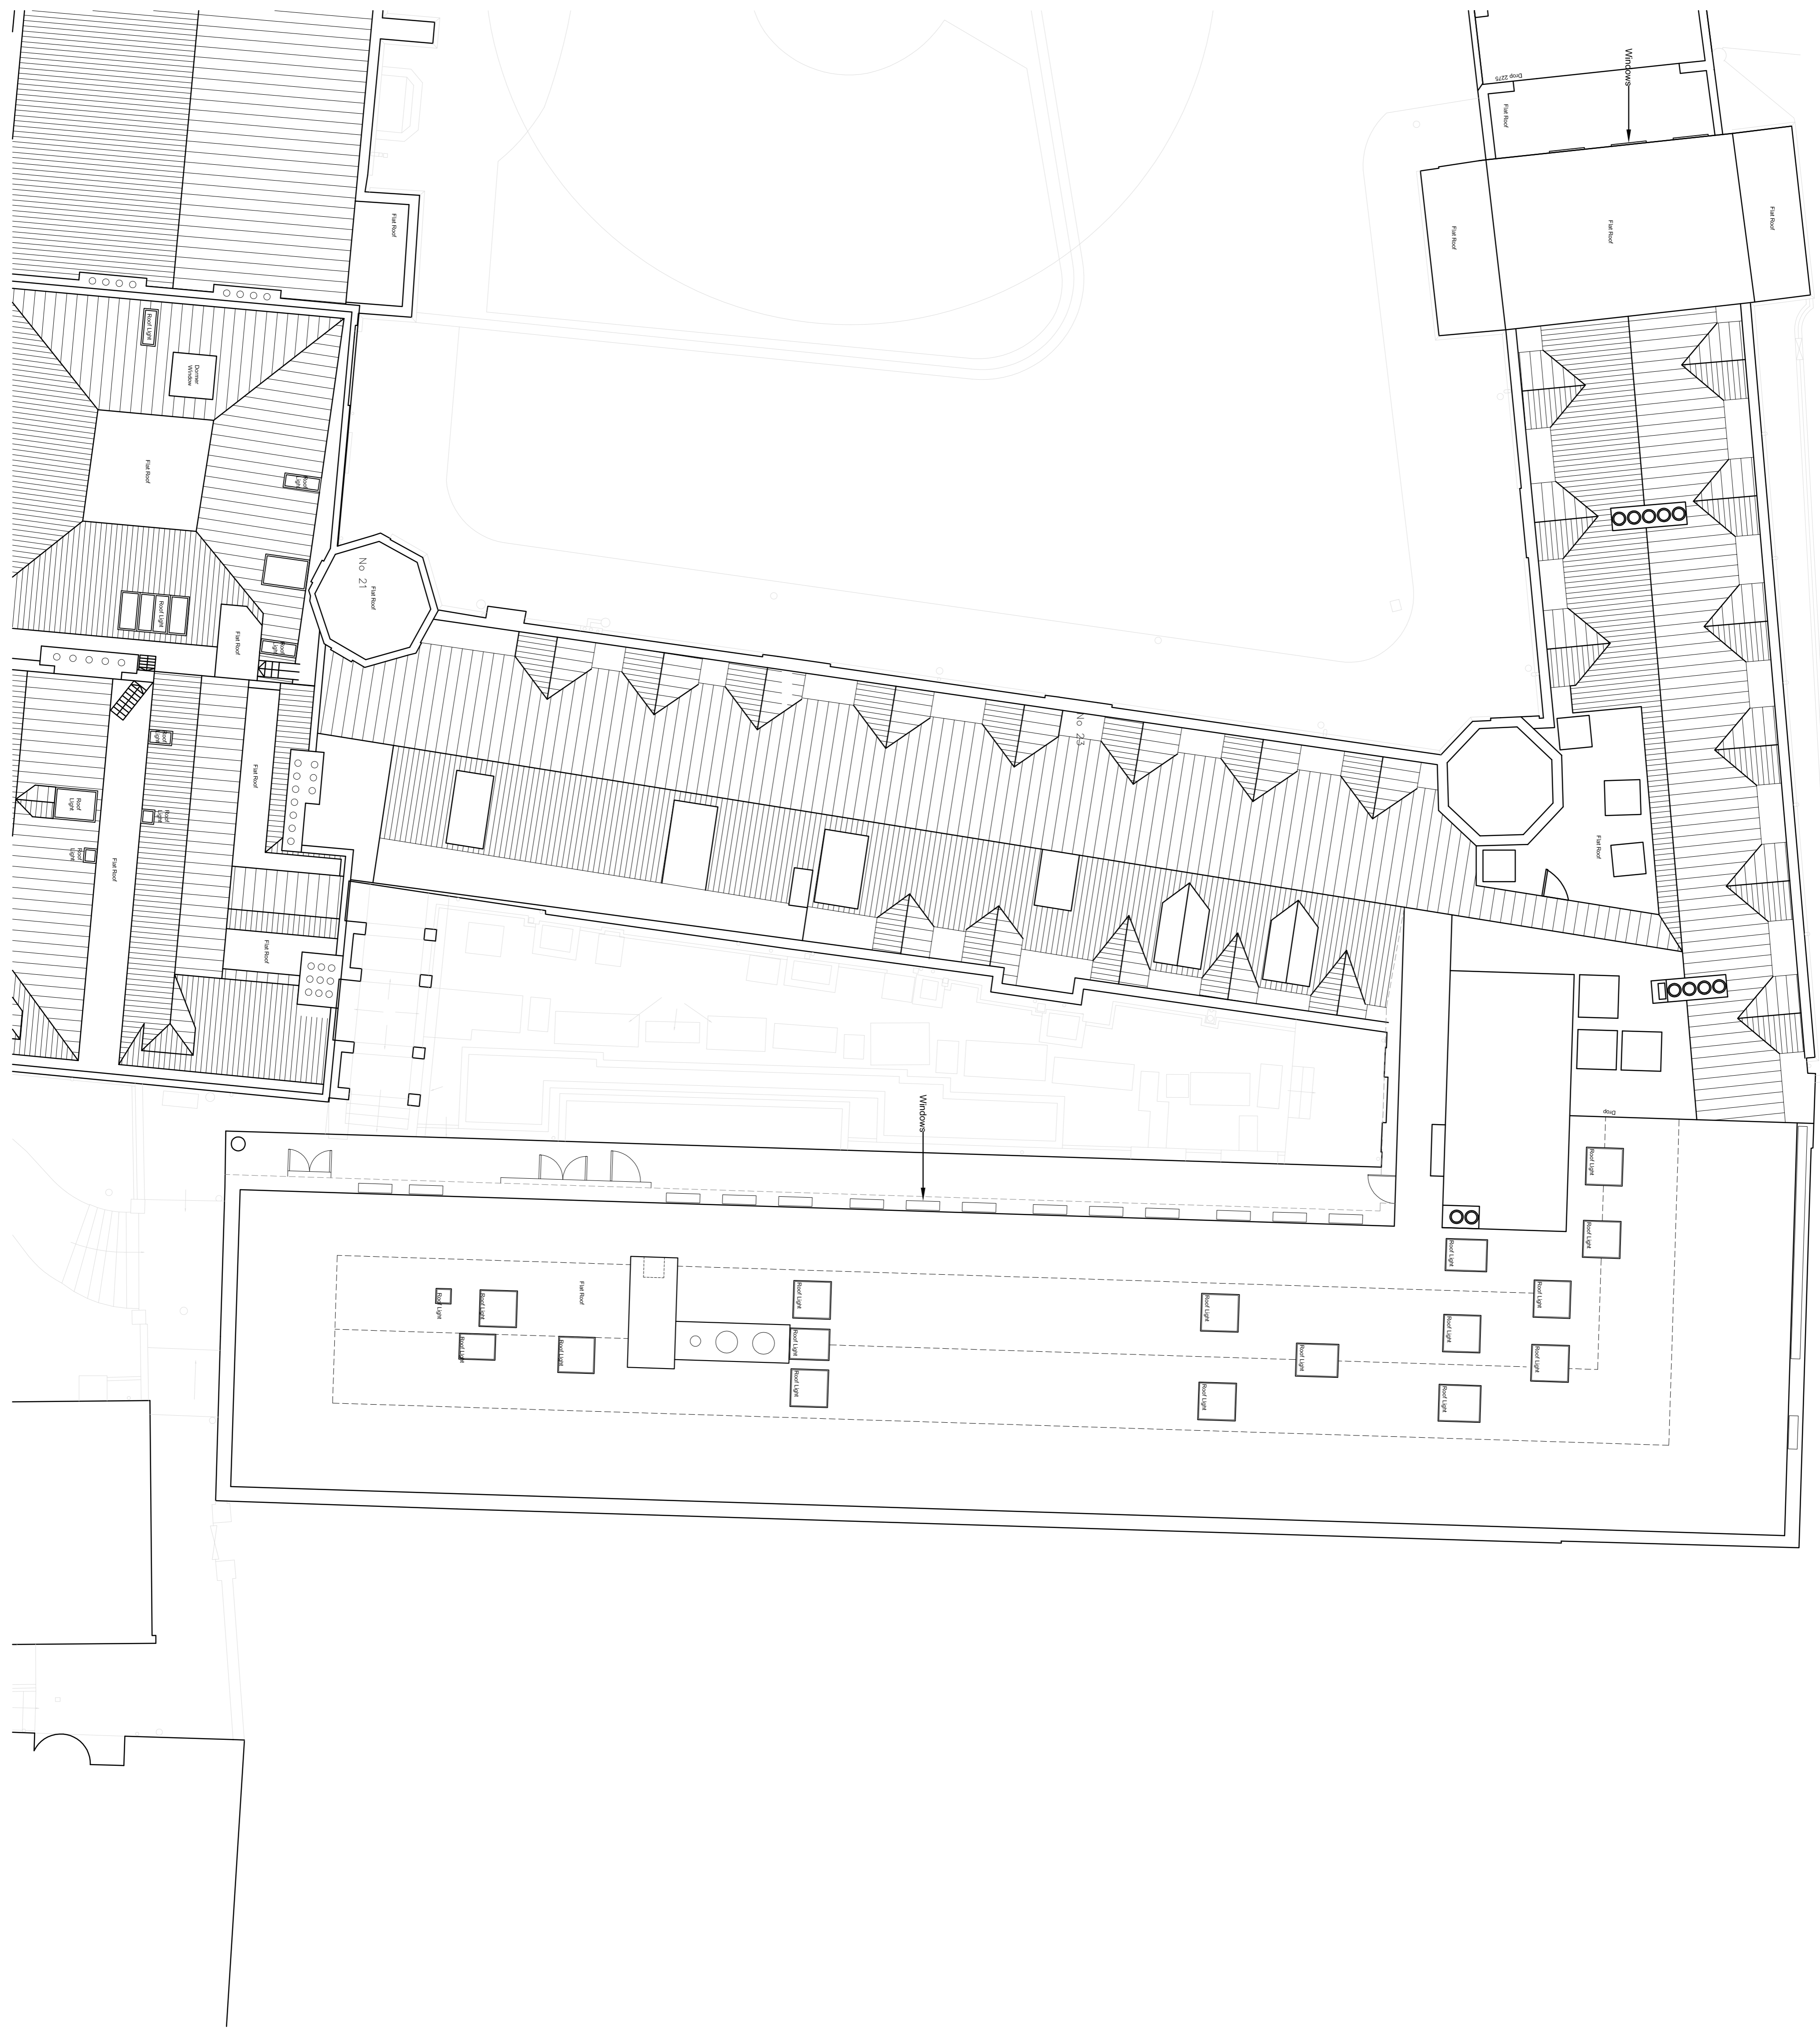
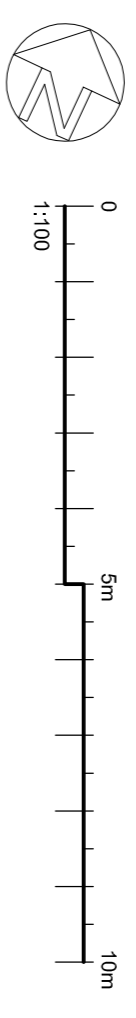


The contractor is responsible to ensure that no products are to be installed that do not comply with relevant British and/or European Standards subject to the Building Regulations, and/or specific advice to the manufacturer in regards to health and safety or to the stability of the work or to the safety of the building. The contractor is responsible for the design, construction, health and safety of the work. The drawings to be used in conjunction with all relevant consultation or specialist services. Any order or work shall be subject to the terms and conditions of the relevant service provider. Where an item is covered by drawings to different scales, the larger scale drawing is to be worked to.

Do not scale drawings. Figure dimensions to be worked to in all cases.

This drawing and the copyright and patents therein are the property of Baily Garner LLP and may not be used or reproduced without consent or permission.

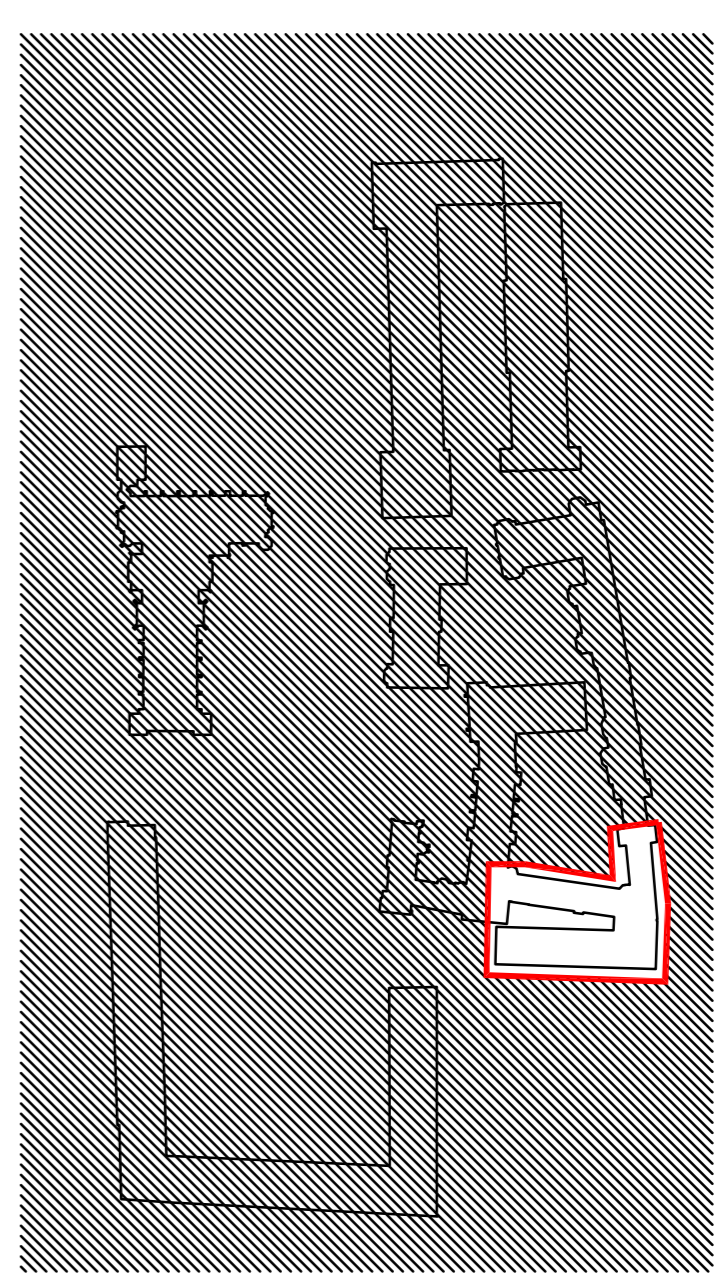

REVISION	DATE
0	C

BAILY · GARNER
 46-48 ELTHAM HILL
 LONDON SE9 2DY
 T: 020 8264 1500
 F: 020 8264 1520
 b.garner@bailygarner.co.uk

CLIENT:
 The Honourable Society of Lincolns Inn

ADDRESS:
 Lincolns Inn
 London
 WC2A 3TL

PROJECT:
 High Level Access Works

TITLE:
 Roof Plan Part 2
 Old Buildings
 Planning

SCALE	DATE
1:500	13.10.14
JDC	
JOB NO.	REVISION
27145	12