


The contractor is responsible to ensure that no products are to be installed that do not comply with relevant British and/or European Standards under Control of Products, Control Regulations, and/or construction of the materials to health and safety or to the stability of the work or to the safety of the building. The contractor is responsible for the quality, quantity, health and safety of the work. The drawings to be used in construction shall be relevant consultation or specialist drawings. Any other drawings shall be referred to Bailey Garner LLP and written before proceeding with the works. Where an item is covered by drawings to different scales, the larger scale drawing is to be worked to.

Do not scale drawings. Figure dimensions to be worked to in all cases.

This drawing and the copyright and patents therein are the property of Bailey Garner LLP and may not be used or reproduced without consent or permission.

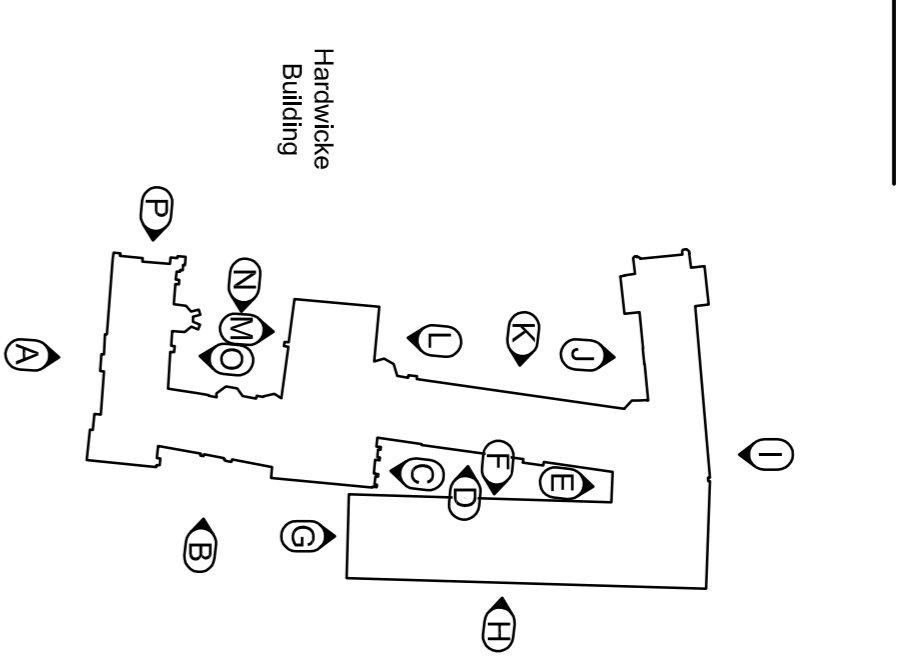

Elevation B

Number Thirteen

Number Eighteen


Number Twenty

Number Twenty One

Number Twenty Two

Number Twenty Three


Elevation D

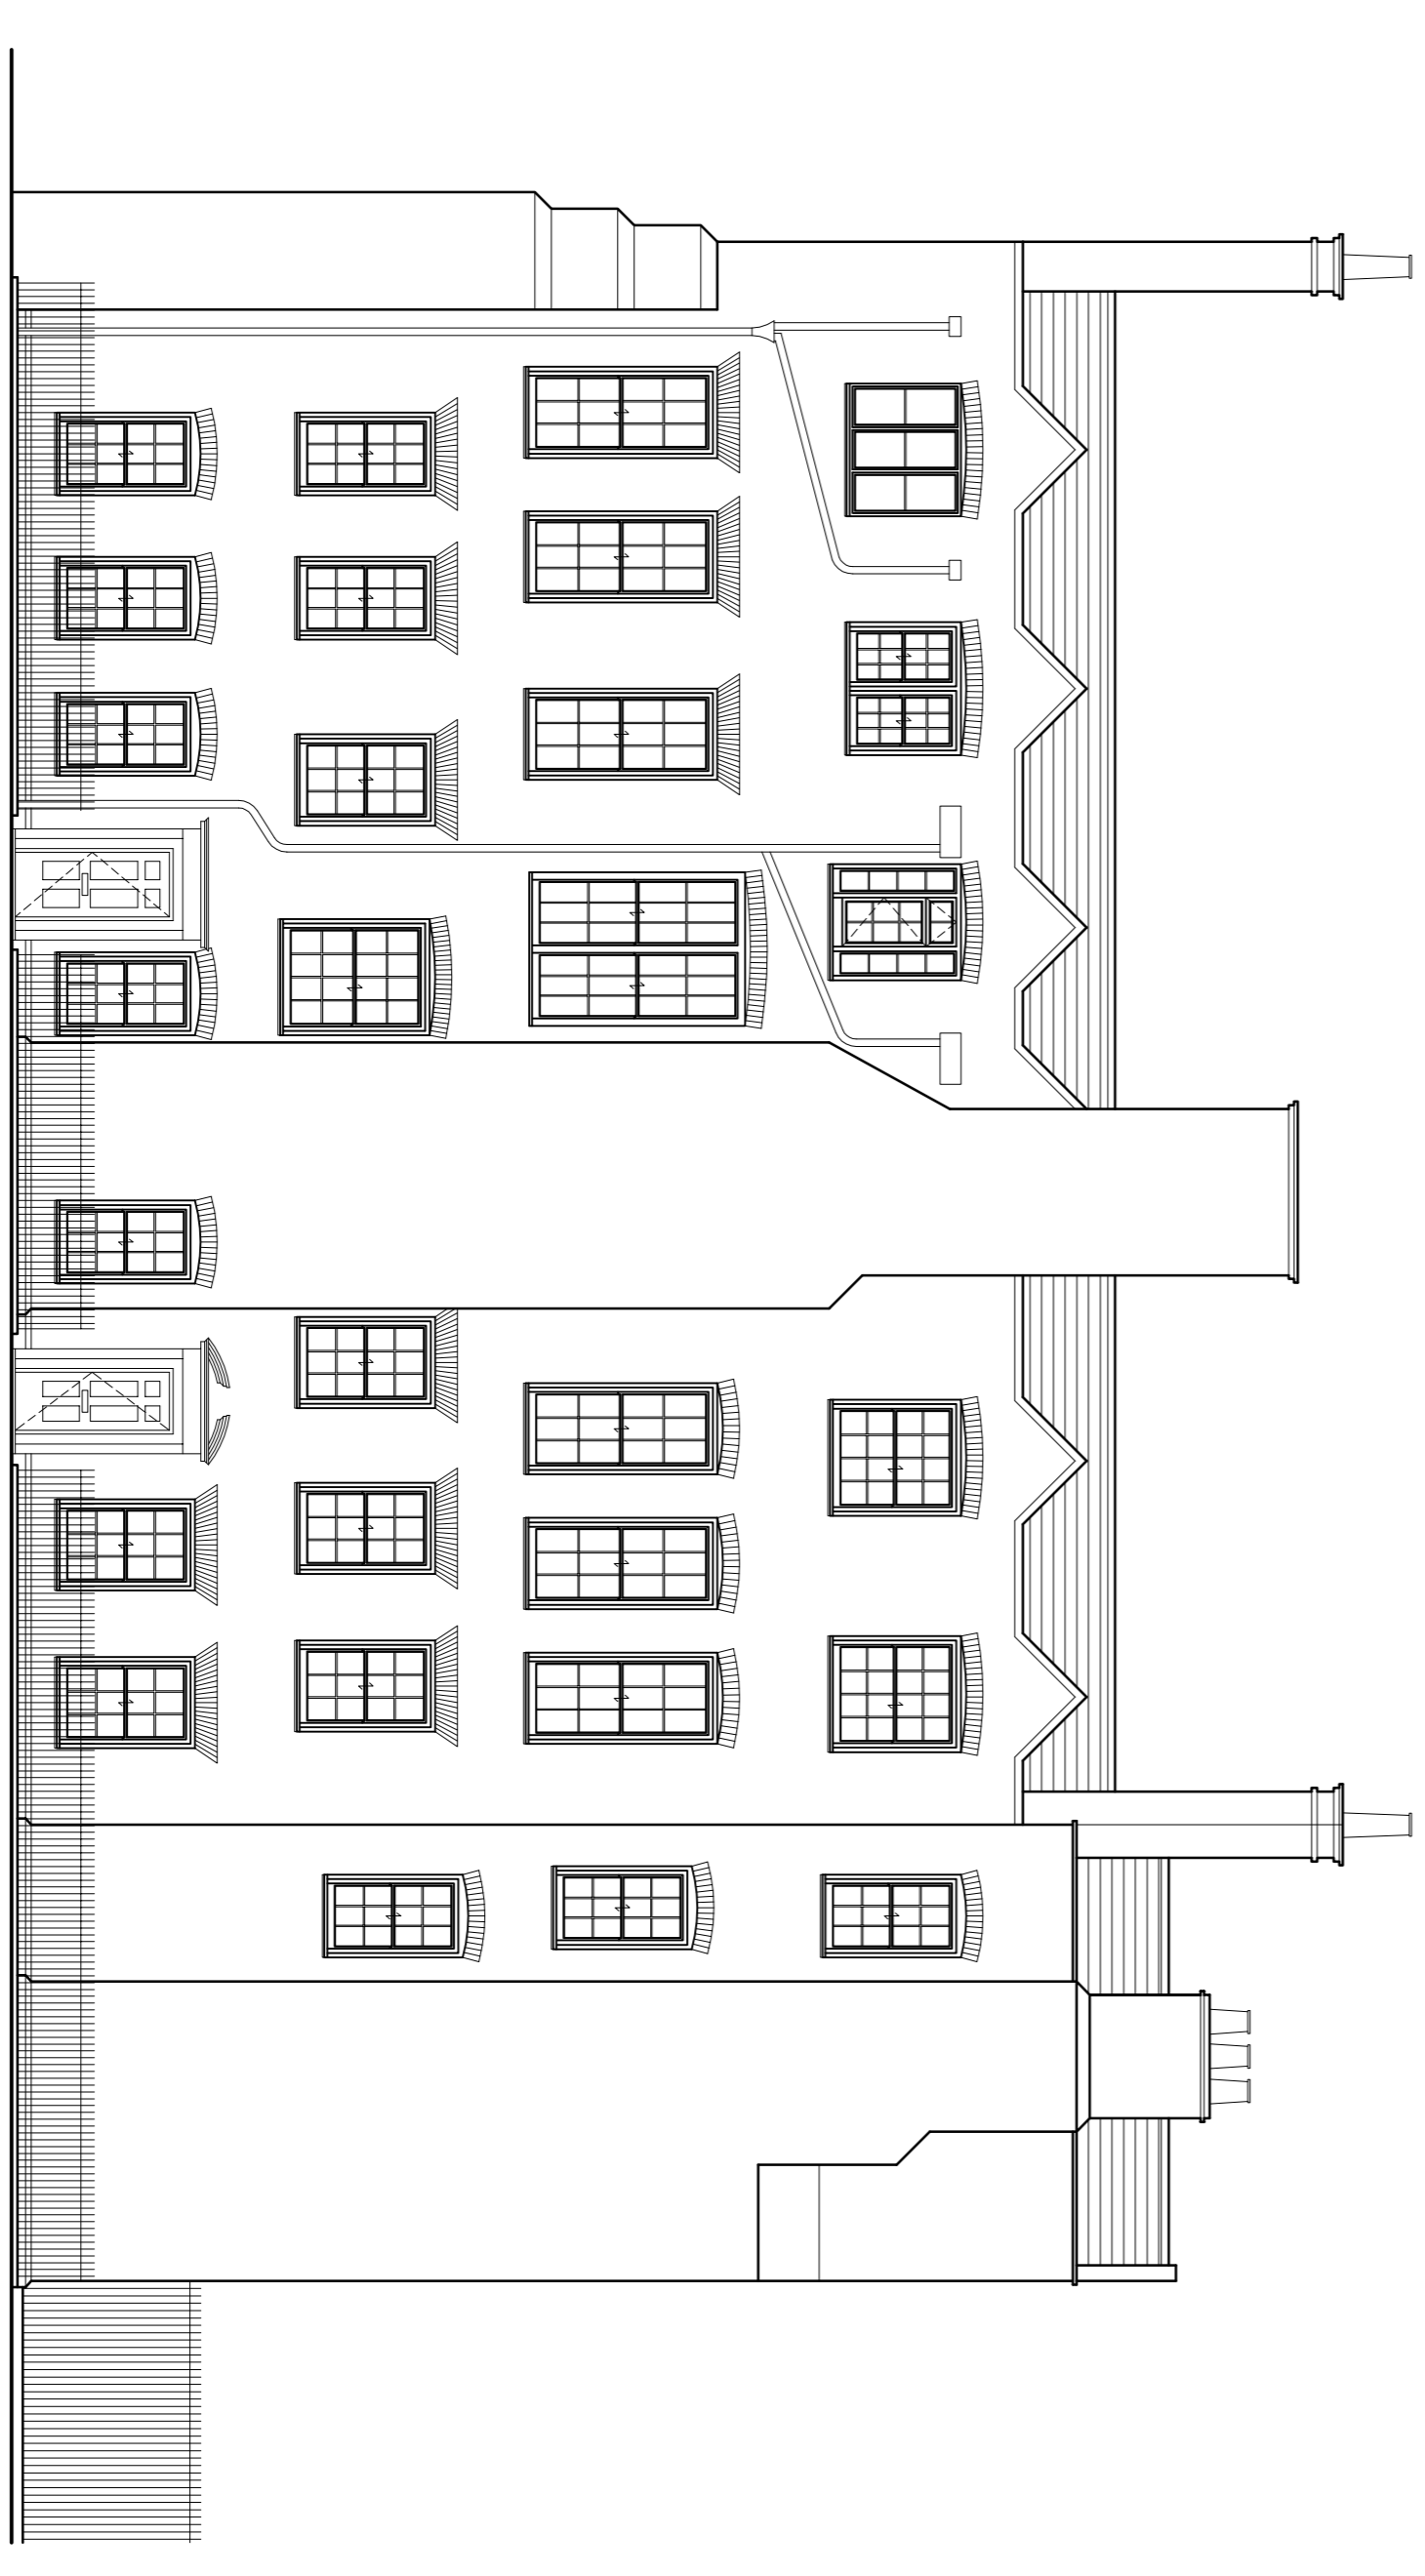

Elevation A

Number Twelve


Number Thirteen

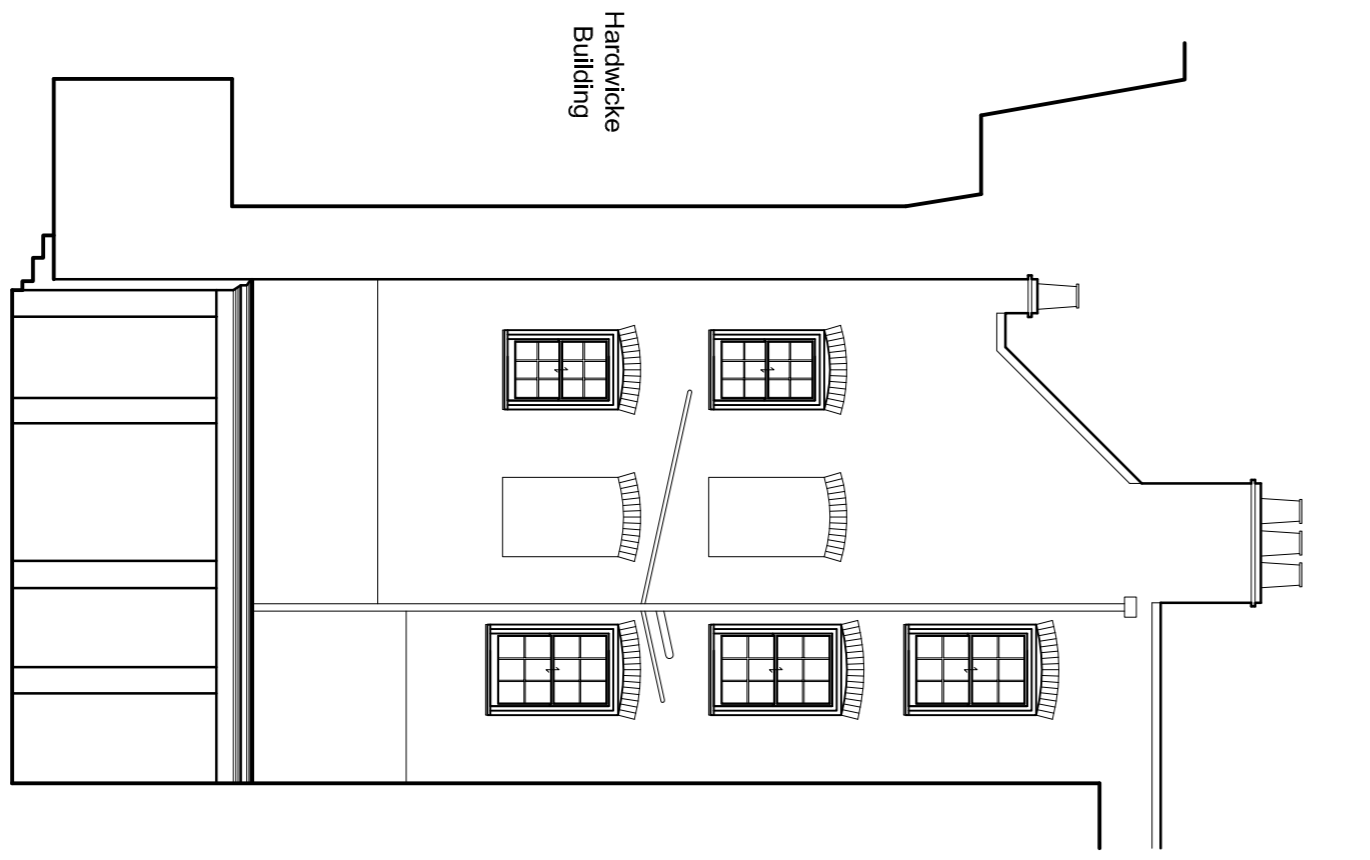

Elevation C

Hardwicke Building

No.22 Chancery Lane

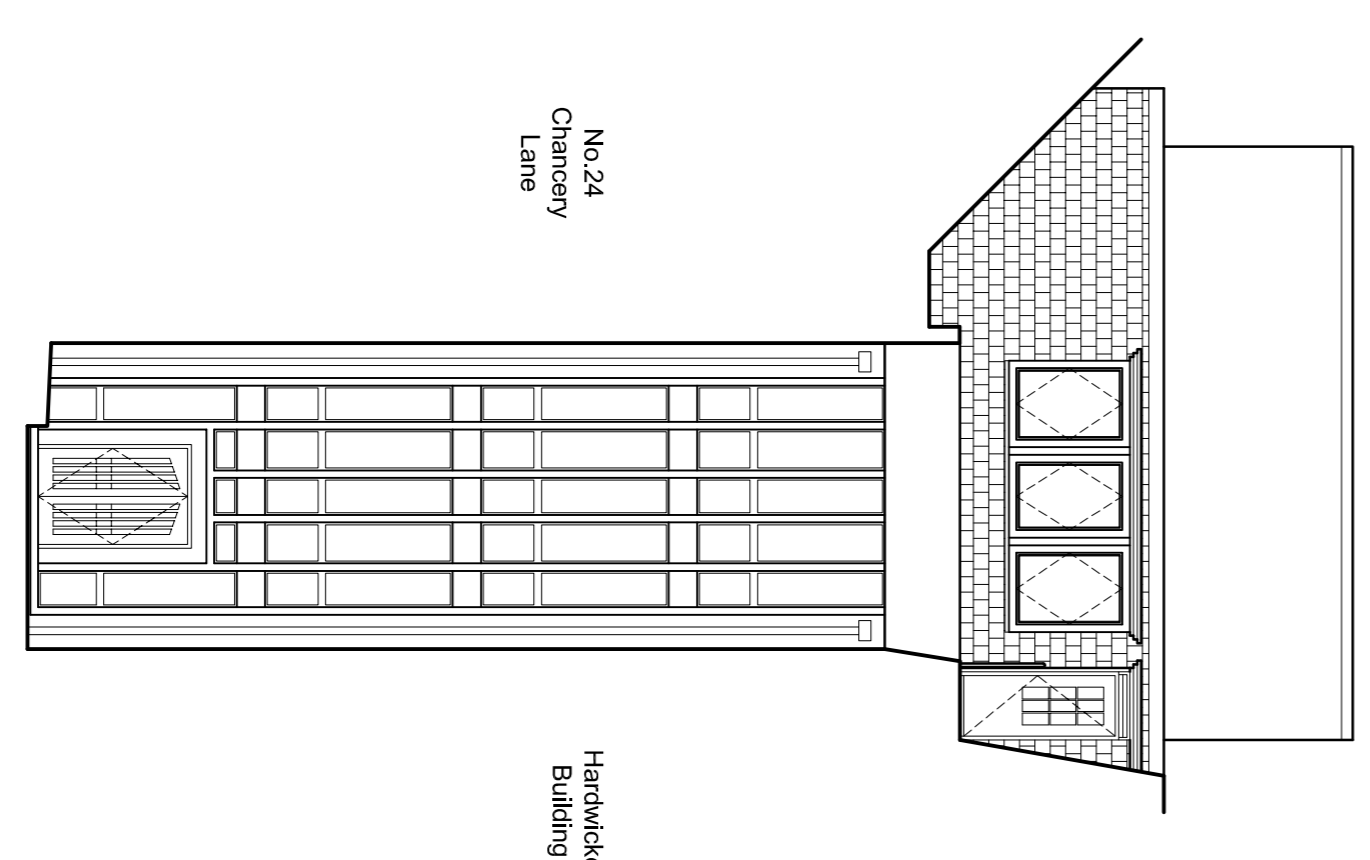

Elevation E

No.24 Chancery Lane

Hardwicke Building

REVISION 0 0 DATE

BAILLY · GARNER
 46-48 LITTON HILL
 LONDON SE8 5DY
 T: 020 824 1500
 F: 020 824 1520
 o: info@baillygarner.co.uk

CLIENT:
The Honourable Society of Lincolns Inn

ADDRESS:
**Lincolns Inn
 London
 WC2A 3TL**

PROJECT:
High Level Access Works

TITLE:
**Old Buildings
 Existing Elevations A, B, C, D and E**

PURPOSE OF ISSUE:
Planning

SCALE 1:100
 DATE 26.09.14
 DRAWING NO. 20
 JOB NO. 27145
 REVISION