


The contractor is responsible to ensure that no products are to be added that do not comply with relevant British and/or European Standards subject to the Building Regulations, and/or construction to the satisfaction of health and safety or to the durability of the work or to the protection of the environment. The contractor shall be responsible for the provision of any necessary permits, licences and consents. The drawing is to be used in conjunction with all relevant consultation or specialist drawings. Any other drawings shall be referred to Bailey Garner LLP and revised before proceeding with the works. Where an item is covered by drawings to different scales, the larger scale drawing is to be worked to.


Do not scale drawings. Figure dimensions to be worked to in all cases.

This drawing and the copyright and patents therein are the property of Bailey Garner LLP and may not be used or reproduced without consent or permission.

A1

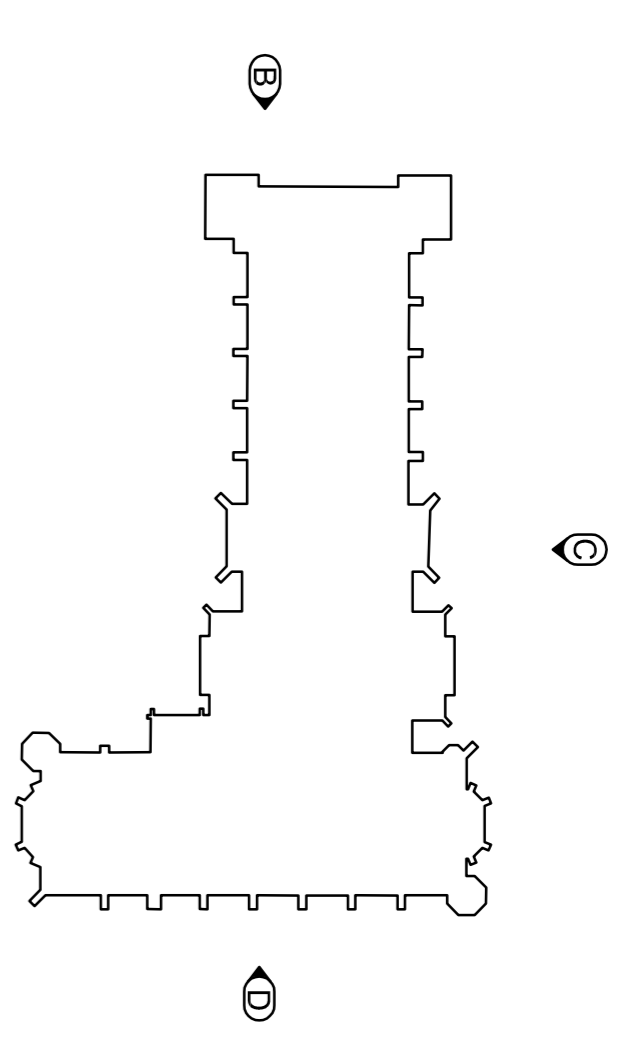

Elevation B

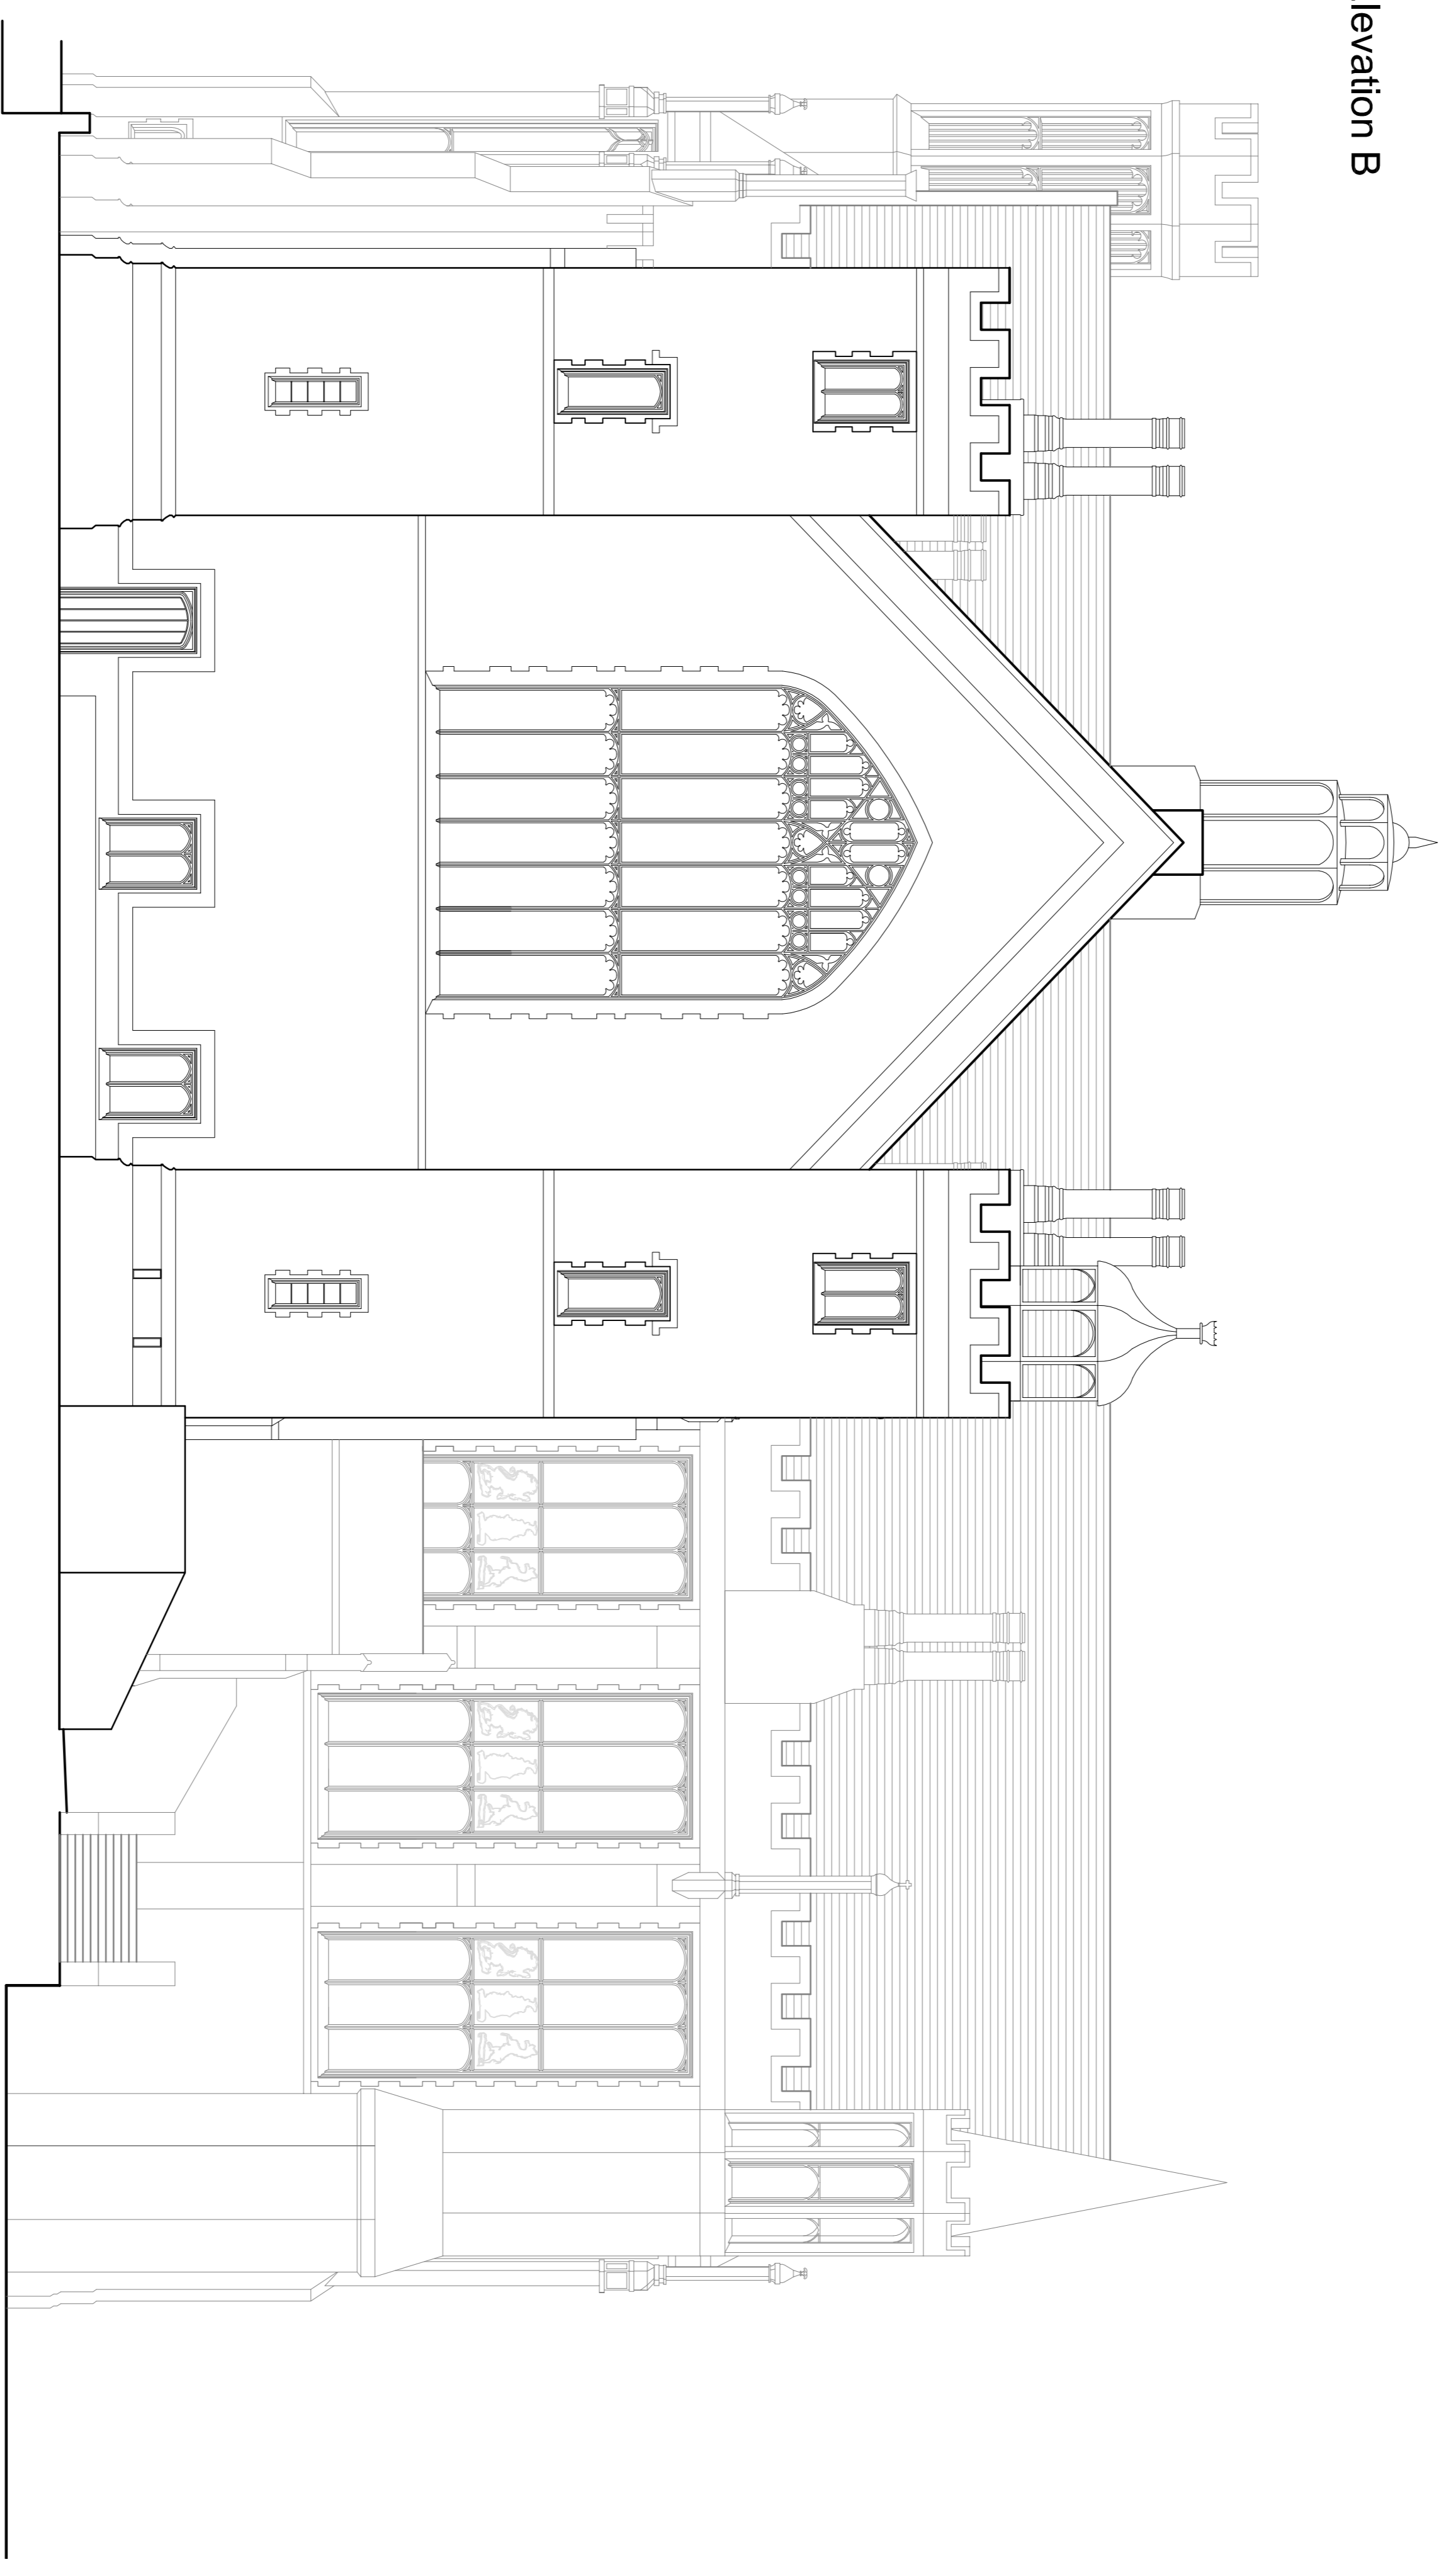

REVISION	DATE
0	C

BAILLY · GARNER
 46-48 ELTHAM HILL
 LONDON SE9 2DY
 T: 020 8264 1500
 F: 020 8264 1501
 e: info@baillygarner.co.uk

CLIENT:
The Honourable Society of Lincolns Inn

ADDRESS:
**Lincolns Inn
 London
 WC2A 3TL**

PROJECT:
High Level Access Works

TITLE:
**Great Hall and Library
 Existing Elevation B**

REPORT OF ISSUE:
Planning

SCALE	DATE	
1:100	17.11.14	
0	C	
JDC		
JOB NO.	DRAWING NO.	REVISION
27145	51	