



Do not scale drawings. Figure dimensions to be worked to in all cases. This drawing and the copyright and patents therein are the property of Bailey Garner LLP and may not be used or reproduced without consent or permission.

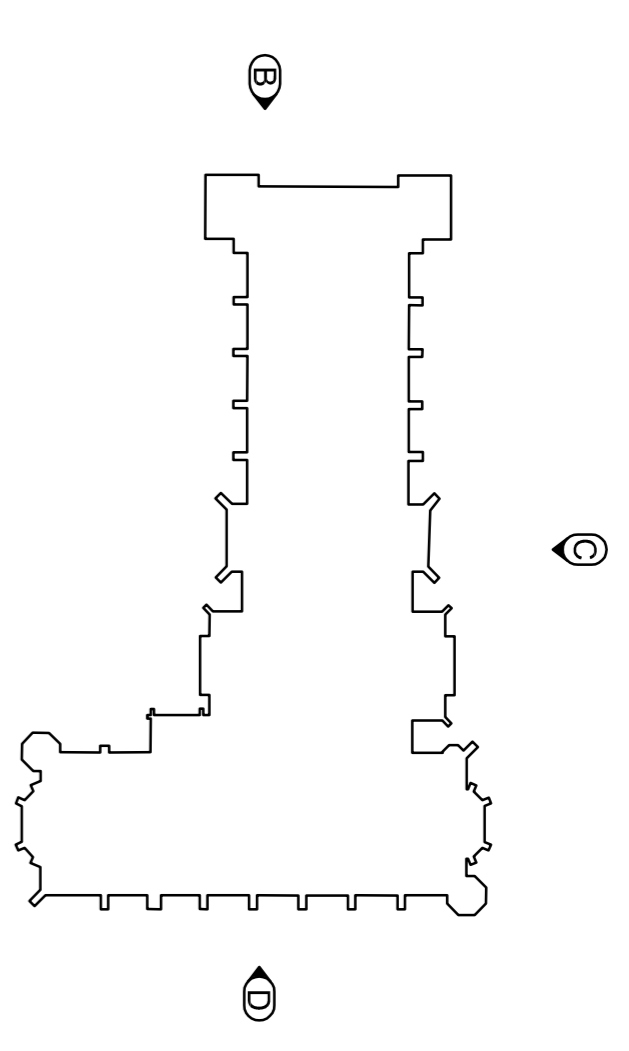

Elevation D

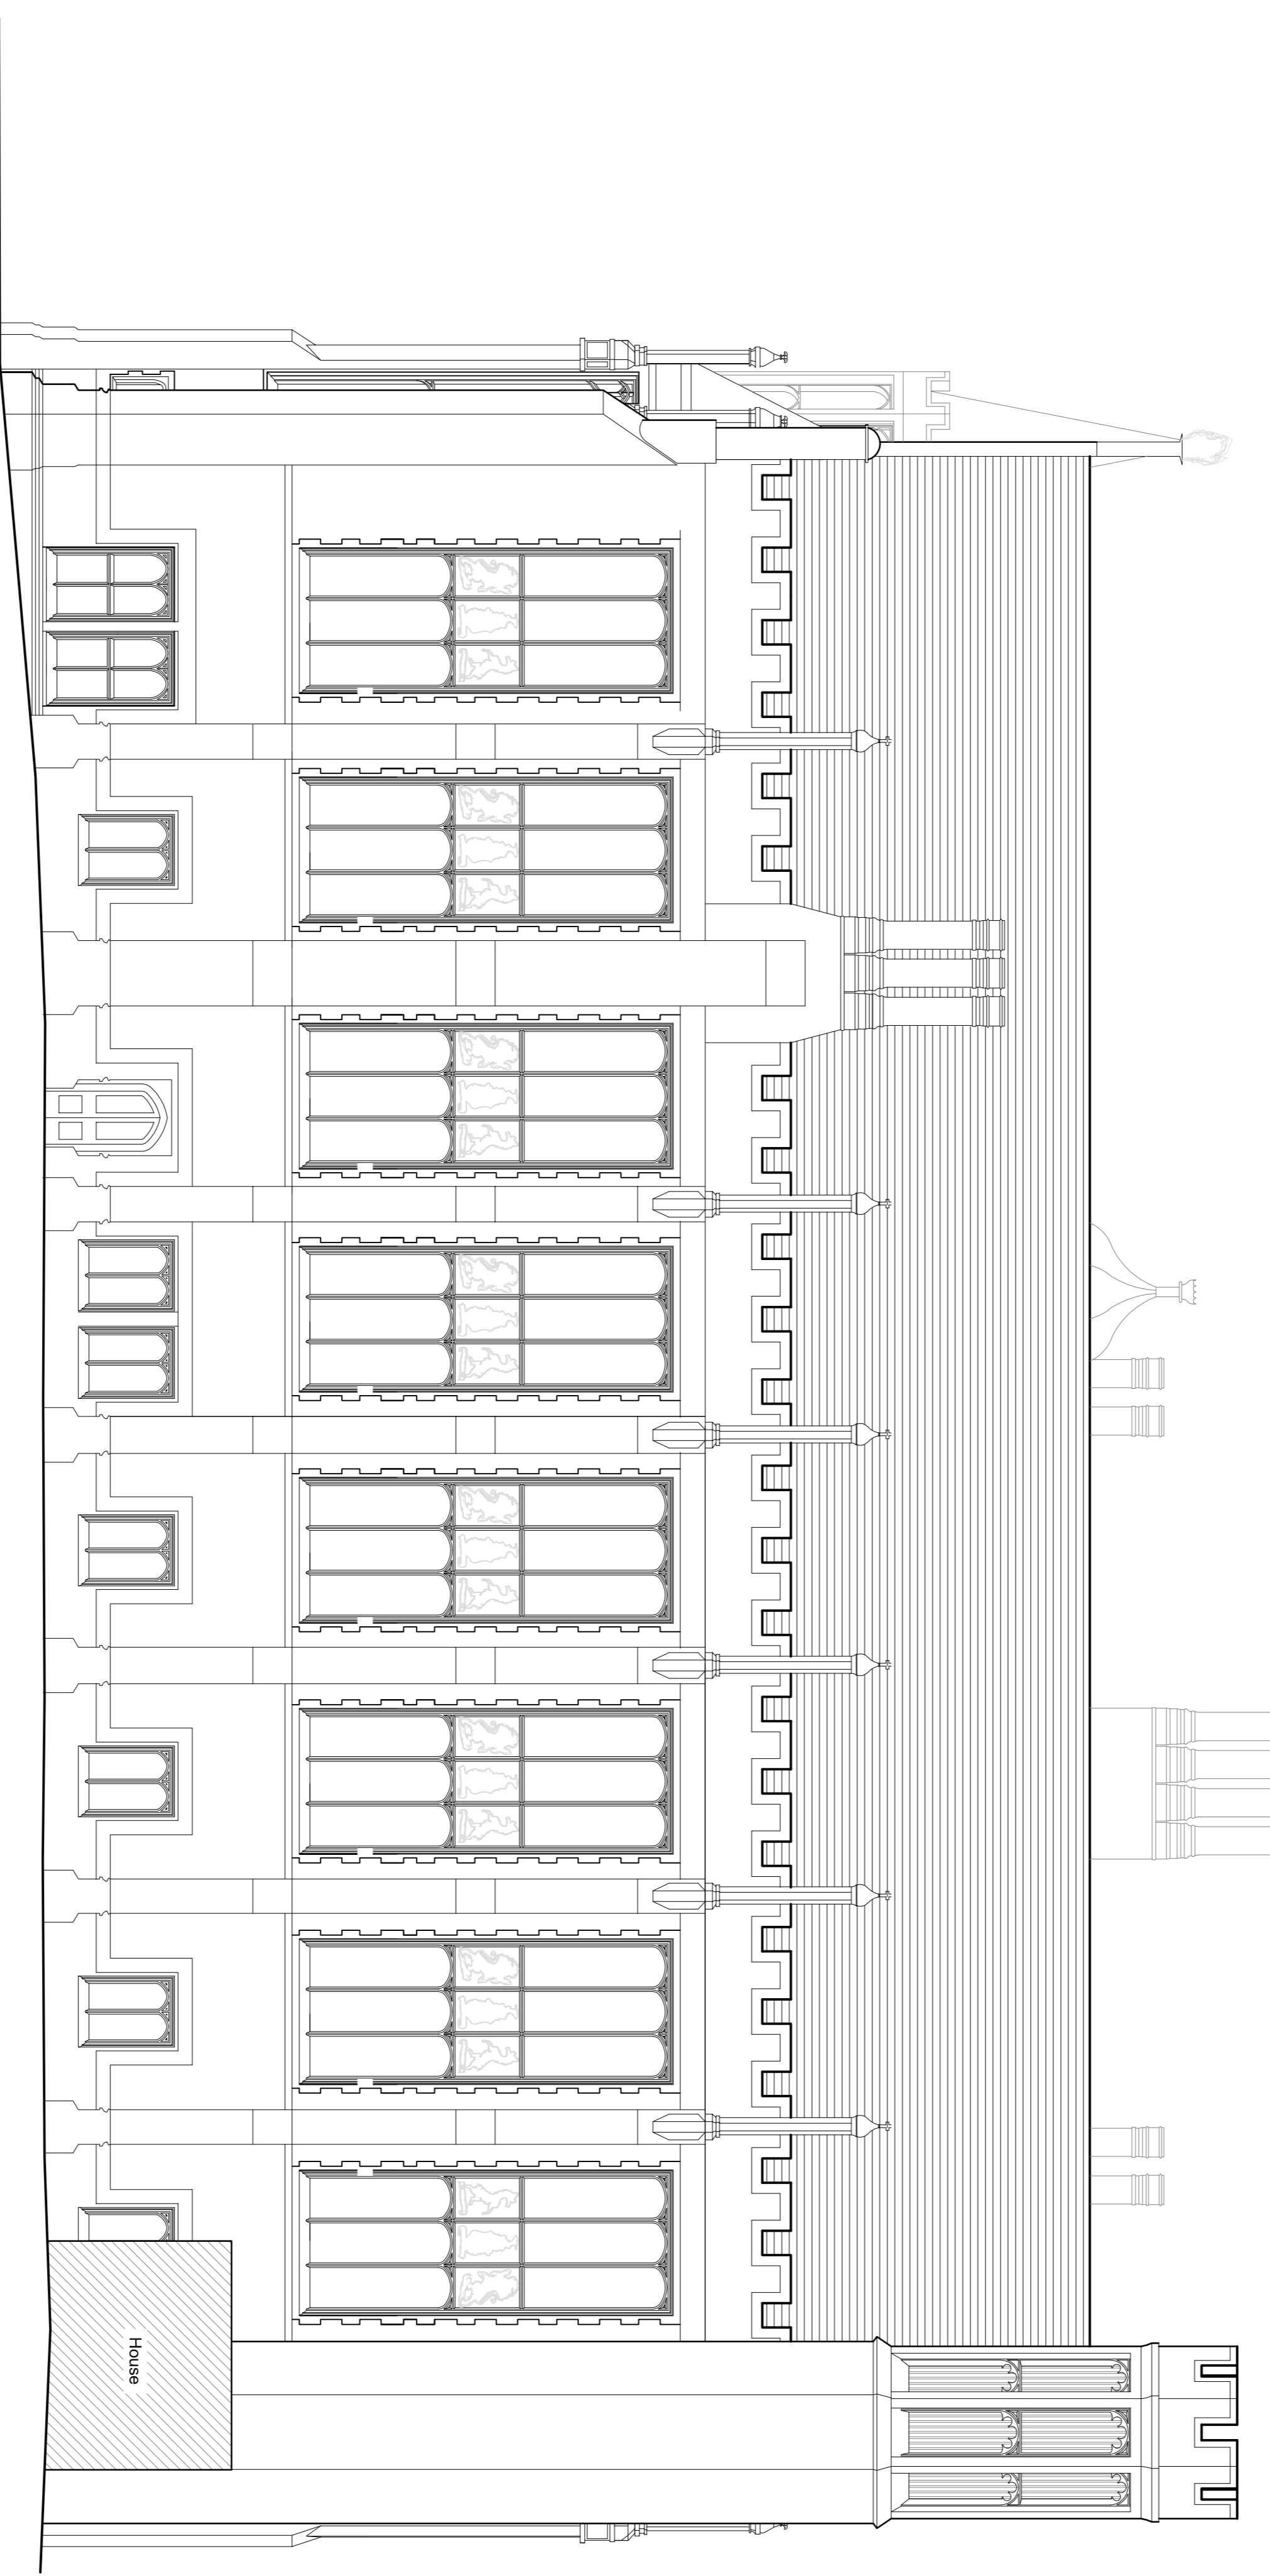

REVISION	DATE
0	C

BAILLY · GARNER
 4th FLOOR, 117 MARK LANE
 LONDON, SE9 5DY
 T: 020 8294 1300
 E: info@baillYGarnier.co.uk

CLIENT:
The Honourable Society of Lincolns Inn

ADDRESS:
**Lincolns Inn
 London
 WC2A 3TL**

PROJECT:
High Level Access Works

TITLE:
**Great Hall and Library
 Existing Elevation D
 Planning**

SCALE	DATE
1:100	17.11.14
0	C
JDC	REVISION
27145	53