


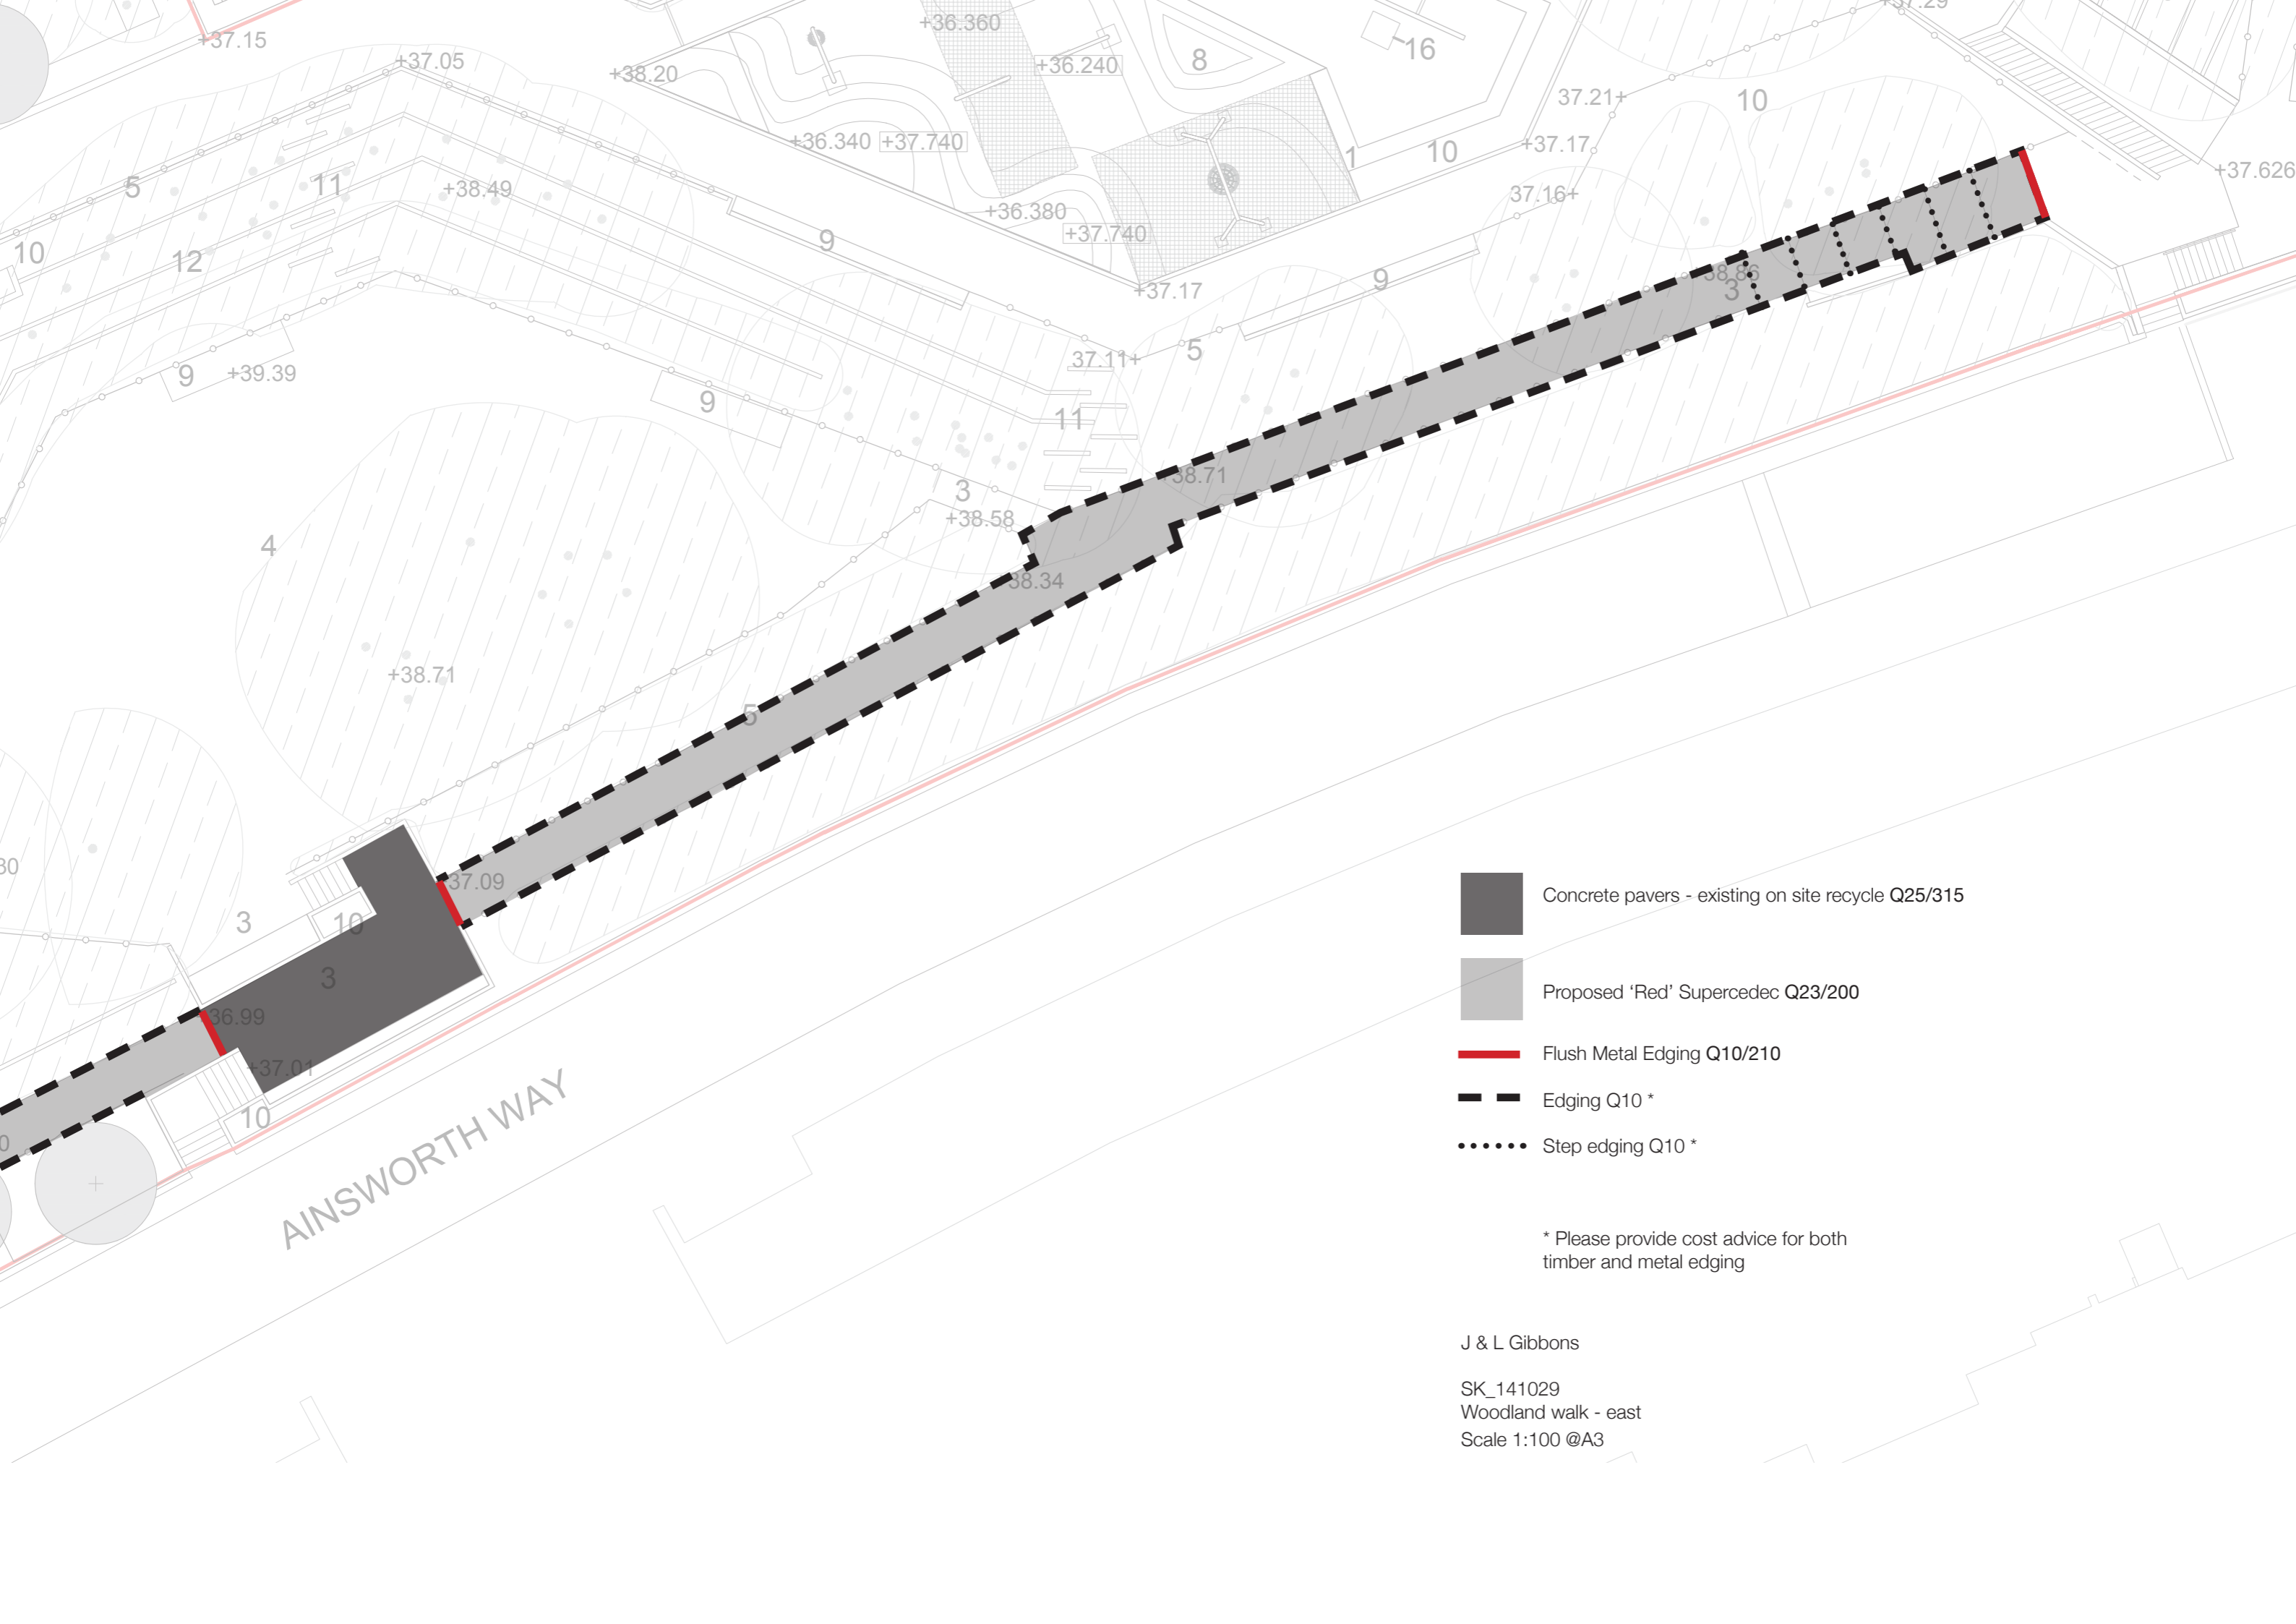




- Concrete pavers - existing on site recycle Q25/315
- Proposed 'Red' Supercedec Q23/200
- Edging Q10 *
- Flush Metal Edging Q10/210
- Step edging Q10 *

* Please provide cost advice for both timber and metal edging

J & L Gibbons
 SK_141029
 Woodland walk - west
 Scale 1:100 @A3



-  Concrete pavers - existing on site recycle Q25/315
-  Proposed 'Red' Supercedec Q23/200
-  Flush Metal Edging Q10/210
-  Edging Q10 *
-  Step edging Q10 *

* Please provide cost advice for both timber and metal edging

J & L Gibbons
 SK_141029
 Woodland walk - east
 Scale 1:100 @A3