



# NE

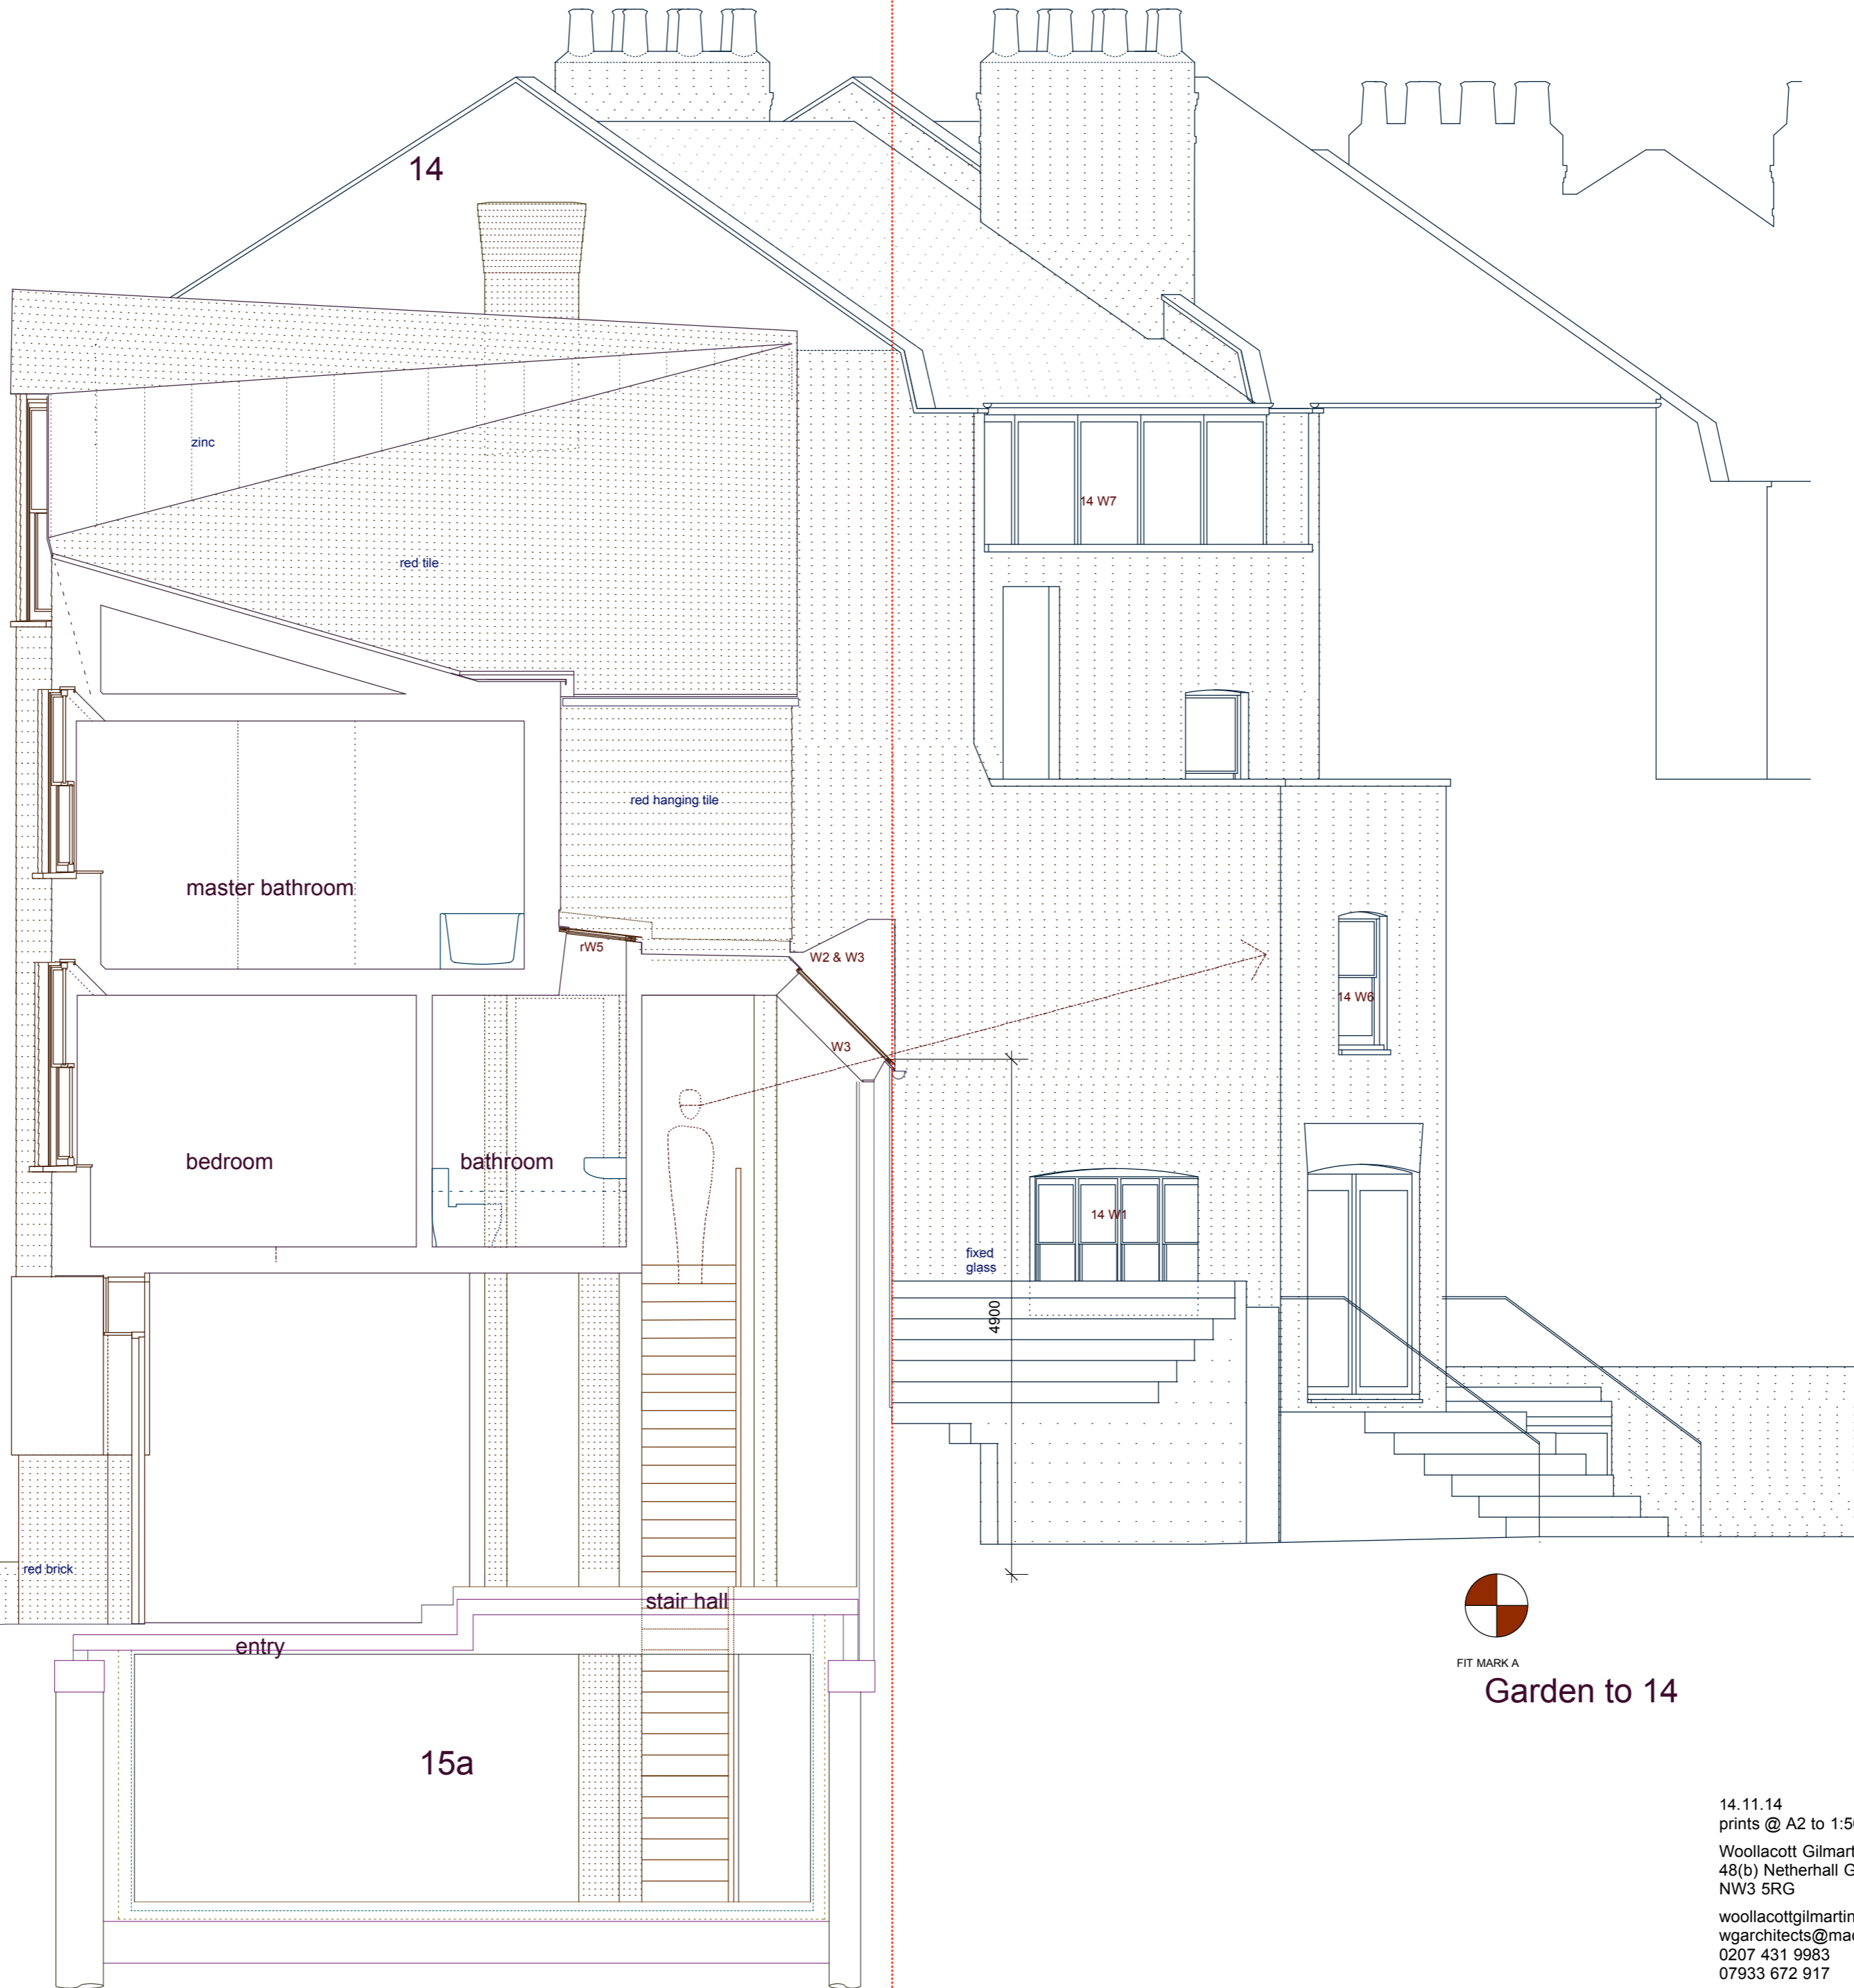

ridge level	12370
ridge level	11970
eaves level & attic floor	8520
ridge level	5995
second floor	5895
eaves level	3710
first fl	3245
ground fl	0.00
entry fl	-340

Note: The levels have not been changed generally from the approved application, but have been re-index in line with the slightly ground floor level.

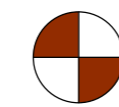

FIT MARK A

Garden to 14

10.00m

Parliament Hill

15a

14.11.14  
prints @ A2 to 1:50 scale  
Woolacott Gilmartin Architects  
48(b) Netherhall Gardens London  
NW3 5RG  
woollacottgilmartin.com  
wgarchitects@mac.com  
0207 431 9983  
07933 672 917

**P/1:50-104**  
Proposed  
Northeast Elevation  
15a Parliament Hill