



DD

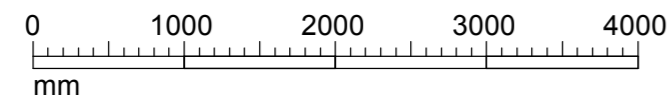

15

15a


14

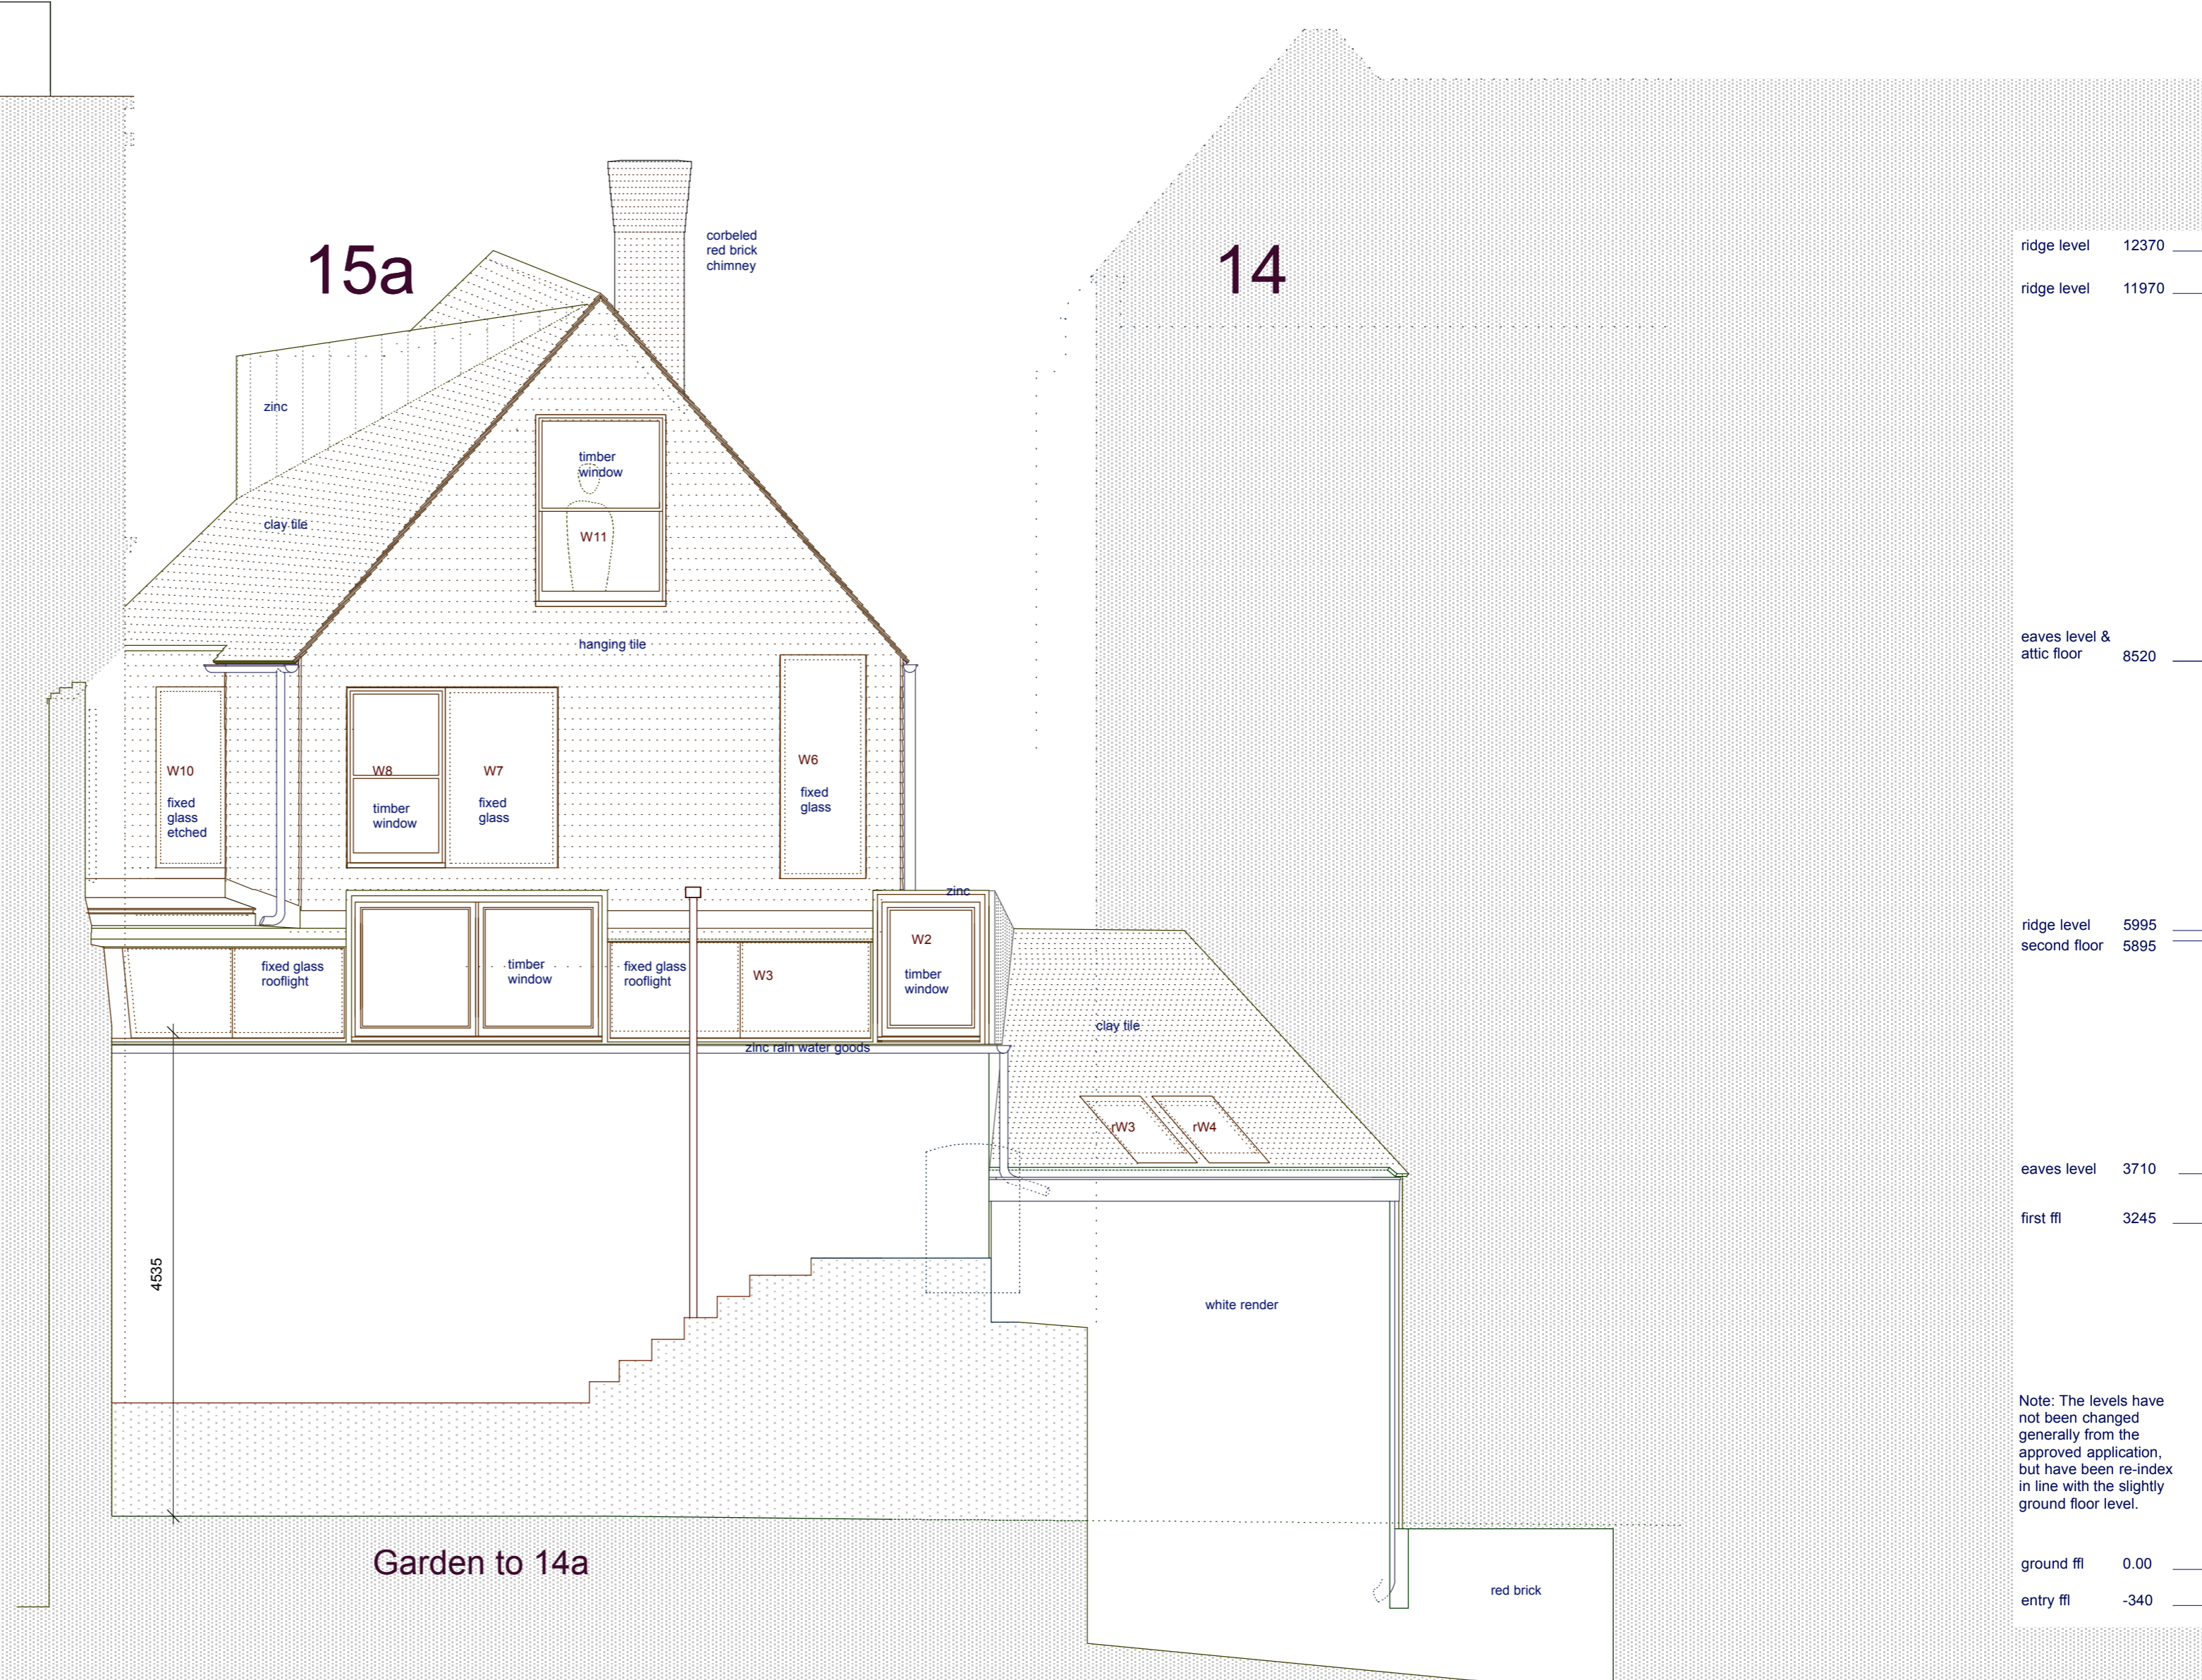

ridge level	12370
ridge level	11970
eaves level & attic floor	8520
ridge level	5995
second floor	5895
eaves level	3710
first fl	3245
ground fl	0.00
entry fl	-340

Note: The levels have not been changed generally from the approved application, but have been re-index in line with the slightly ground floor level.

FIT MARK A

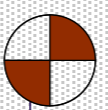

FIT MARK A



14.11.14
prints @ A2 to 1:50 scale
Woollacott Gilmartin Architects
48(b) Netherhall Gardens London
NW3 5RG
woollacottgilmartin.com
wgarchitects@mac.com
0207 431 9983
07933 672 917

P/1:50-204
Proposed
Section DD
15a Parliament Hill