
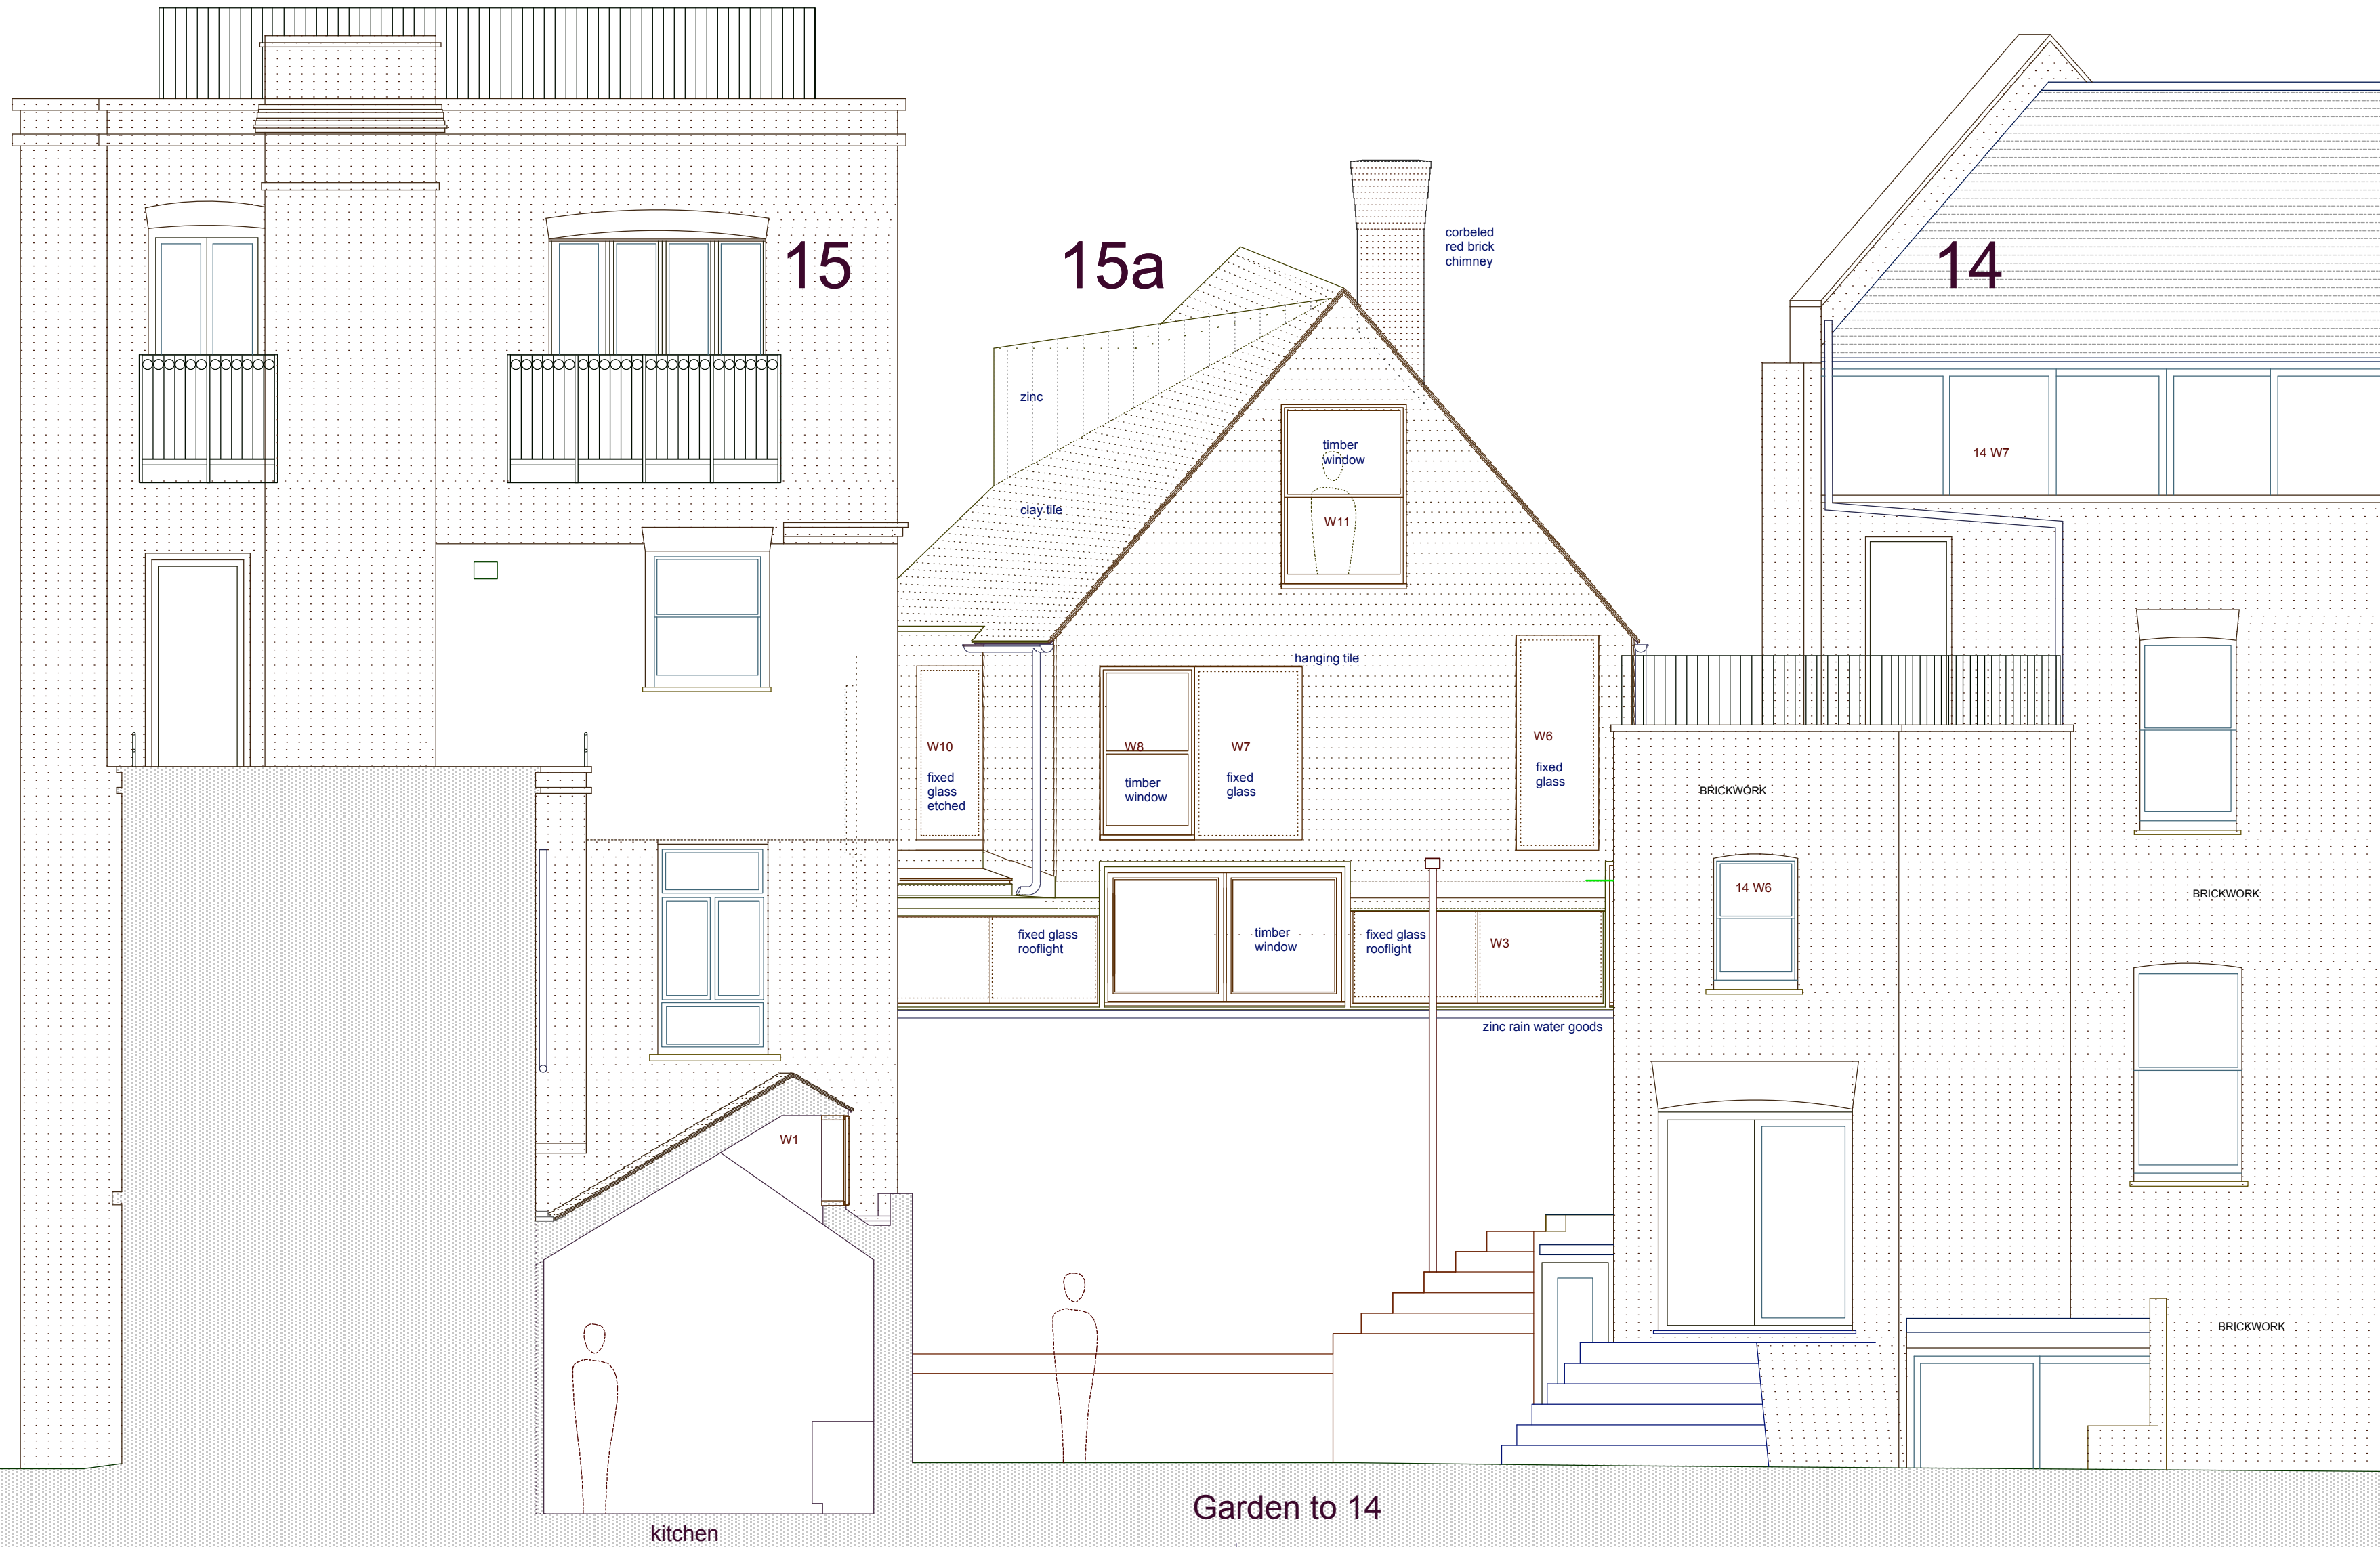


CC

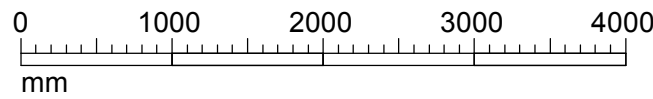

ridge level 12370
ridge level 11970

eaves level & attic floor 8520


ridge level 5995
second floor 5895

eaves level 3710
first ffl 3245

Note: The levels have not been changed generally from the approved application, but have been re-index in line with the slightly ground floor level.

ground ffl 0.00
entry ffl -340

Datum Line 8.00m

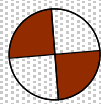

FT MARK A

14.11.14
prints @ A2 to 1:50 scale
Woollacott Gilmartin Architects
48(b) Netherhall Gardens London
NW3 5RG
woollacottgilmartin.com
wgarchitects@mac.com
0207 431 9983
07933 672 917

P/1:50-301
Proposed
Section CC
15a Parliament Hill