


Note

This drawing is not to be scaled. Use figured dimensions only. All dimensions are to be checked on site and any discrepancies, errors or omissions shall be reported to the architect prior to commencement of works.

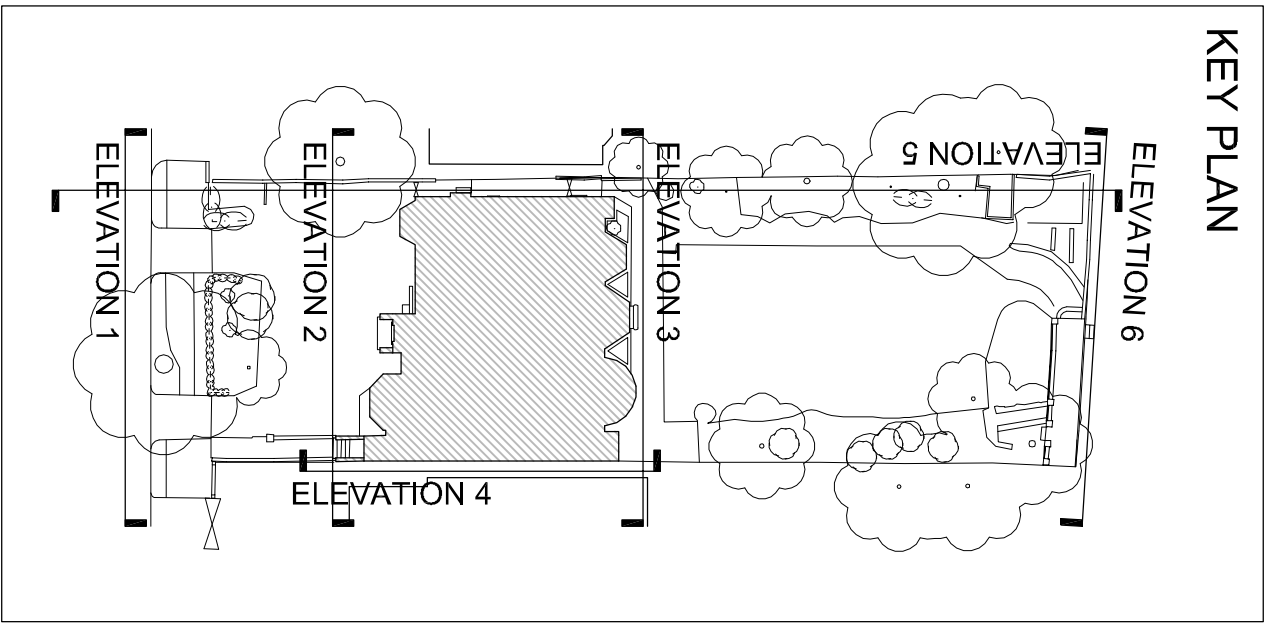

SCHEME DESIGN SUBJECT TO  
STRUCTURAL ENGINEER /SERVICES ENGINEER  
& PLANNERS COMMENT

FOR PLANNING

I	1	idmmyy	Description	By	I
---	---	--------	-------------	----	---

BB PARTNERSHIP LTD

CHARTERED ARCHITECTS


THE TARDIS - 17 REMINGTON STREET, LONDON W1 8PW  
TEL : 020 7336 8555 FAX : 020 7336 8777  
e-mail : [orchitect@bbpartnership.co.uk](mailto:orchitect@bbpartnership.co.uk)

client Shore Securities Limited  
57/77 Johnson Road  
115 Boundary Road  
London NW8 0RG

project 35 Elsworthy Road  
London  
NW3 3BT

drawing Proposed Elevation 1

date	scale	drawn by
04.14	1:50@A1	SP
drawn by	scale	date
rev	rev	rev
rev	rev	rev
rev	rev	rev

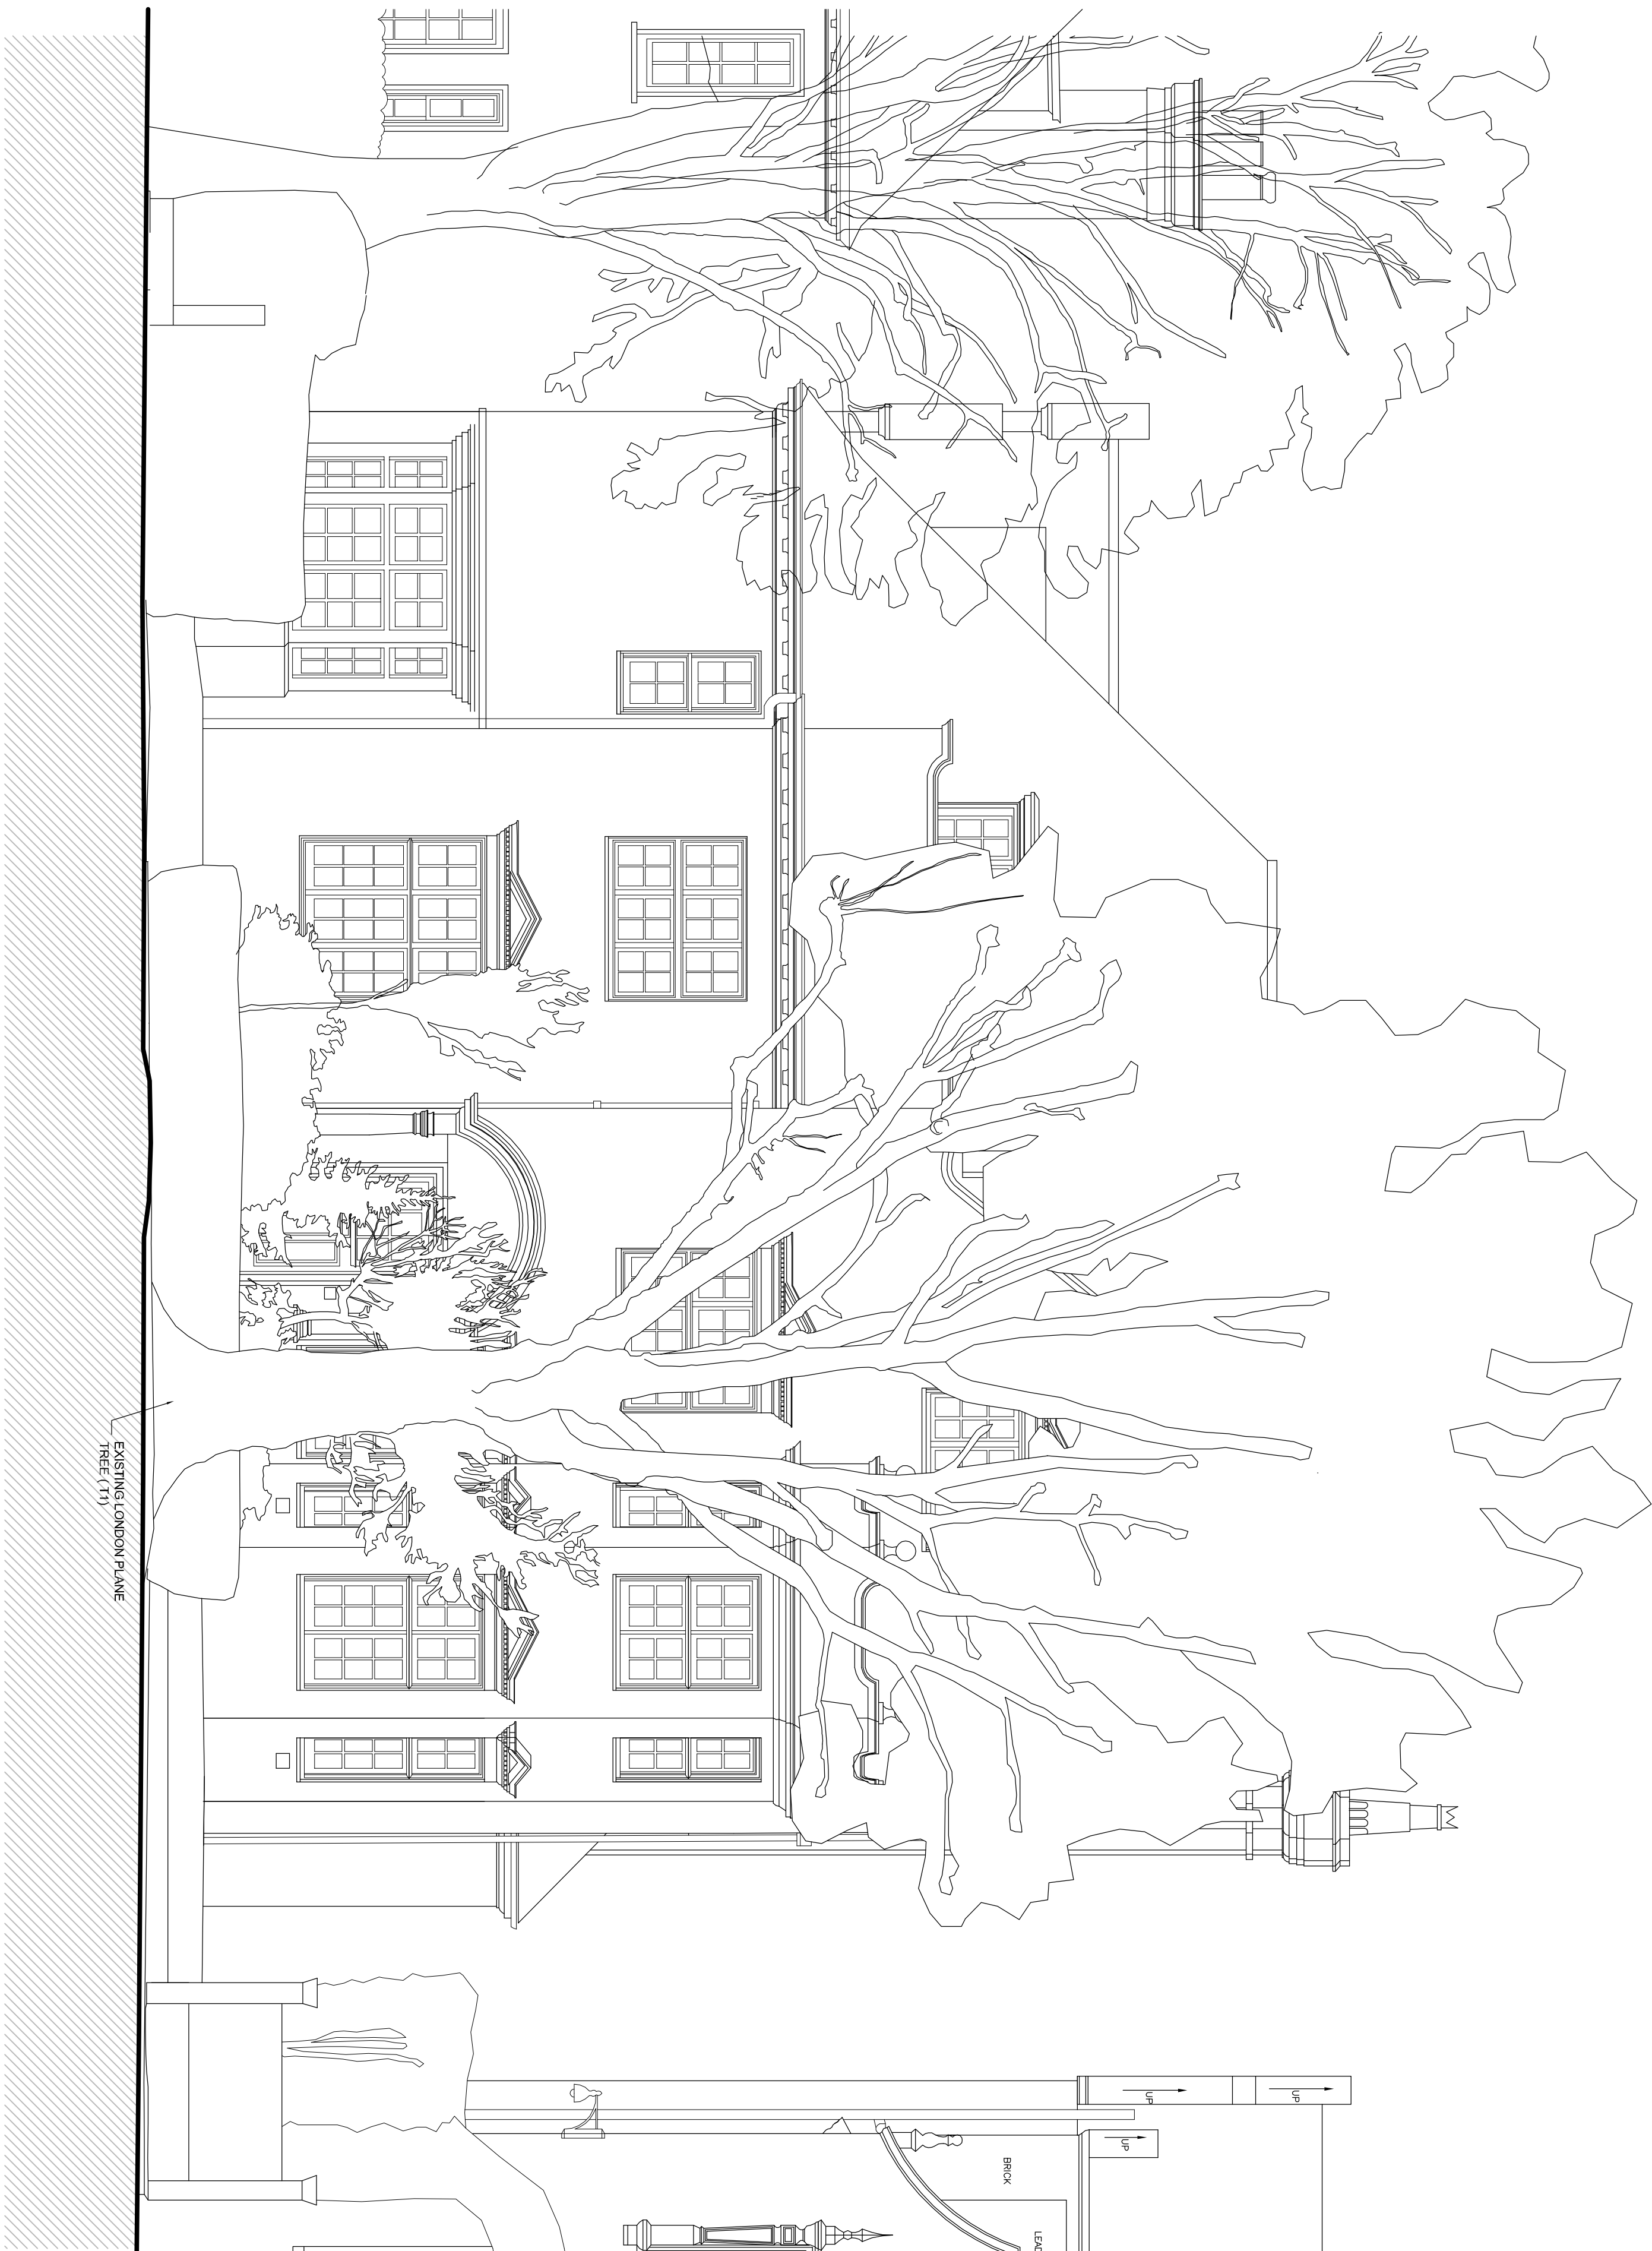

PROPOSED ELEVATION 1

▽ DATUM 42.00m

