


Note

This drawing is not to be scaled. Use figured dimensions only. All dimensions are to be checked on site and any discrepancies, errors or omissions shall be the responsibility of the architect prior to commencement of works.

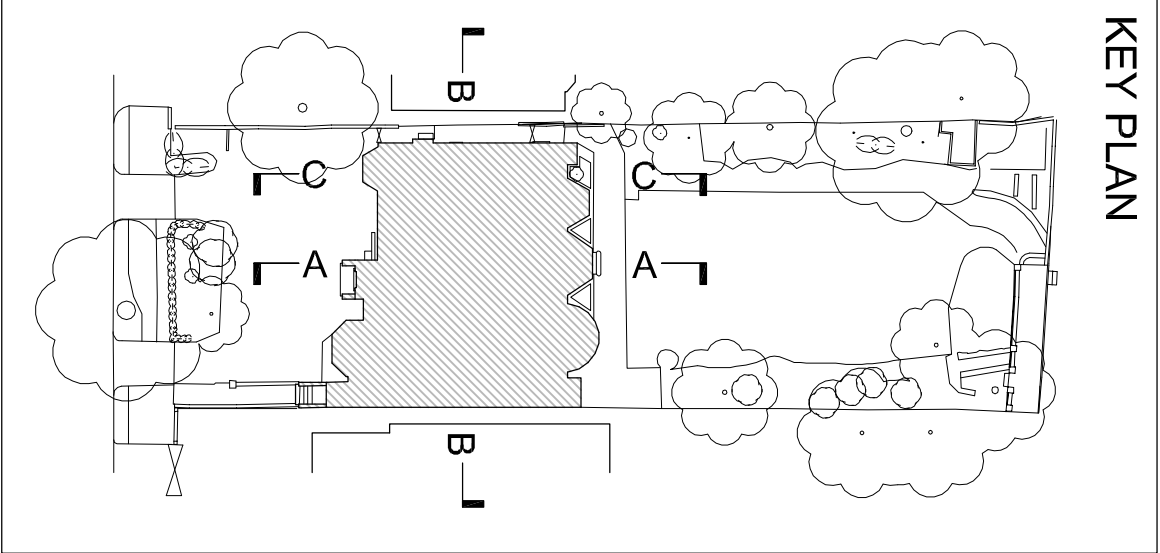


SCHEME DESIGN SUBJECT TO
STRUCTURAL ENGINEER / SERVICES ENGINEER
& PLANNERS COMMENT

FOR PLANNING

I \ J		Idemity	Description	By	I
BB PARTNERSHIP LTD		CHARTERED ARCHITECTS			
THE TARDIS		17 RIMINGTON STREET, LONDON, W1B 6JH			
client		Shore Securities Limited 115 Boundary Road London NW8 0RG			
project		35 Elsworth Road London NW3 3BT			
drawing		Proposed Section AA Sheet 1 of 2			


date	08.14	scale	1:50@A1	drawn by	SP
drg no.	FEV - 110	rev.	rev.	rev.	rev.
© 2010 BB PARTNERSHIP LIMITED					
ALL RIGHTS RESERVED					

DRAWING CONTINUED ON DRAWING FEV - 111

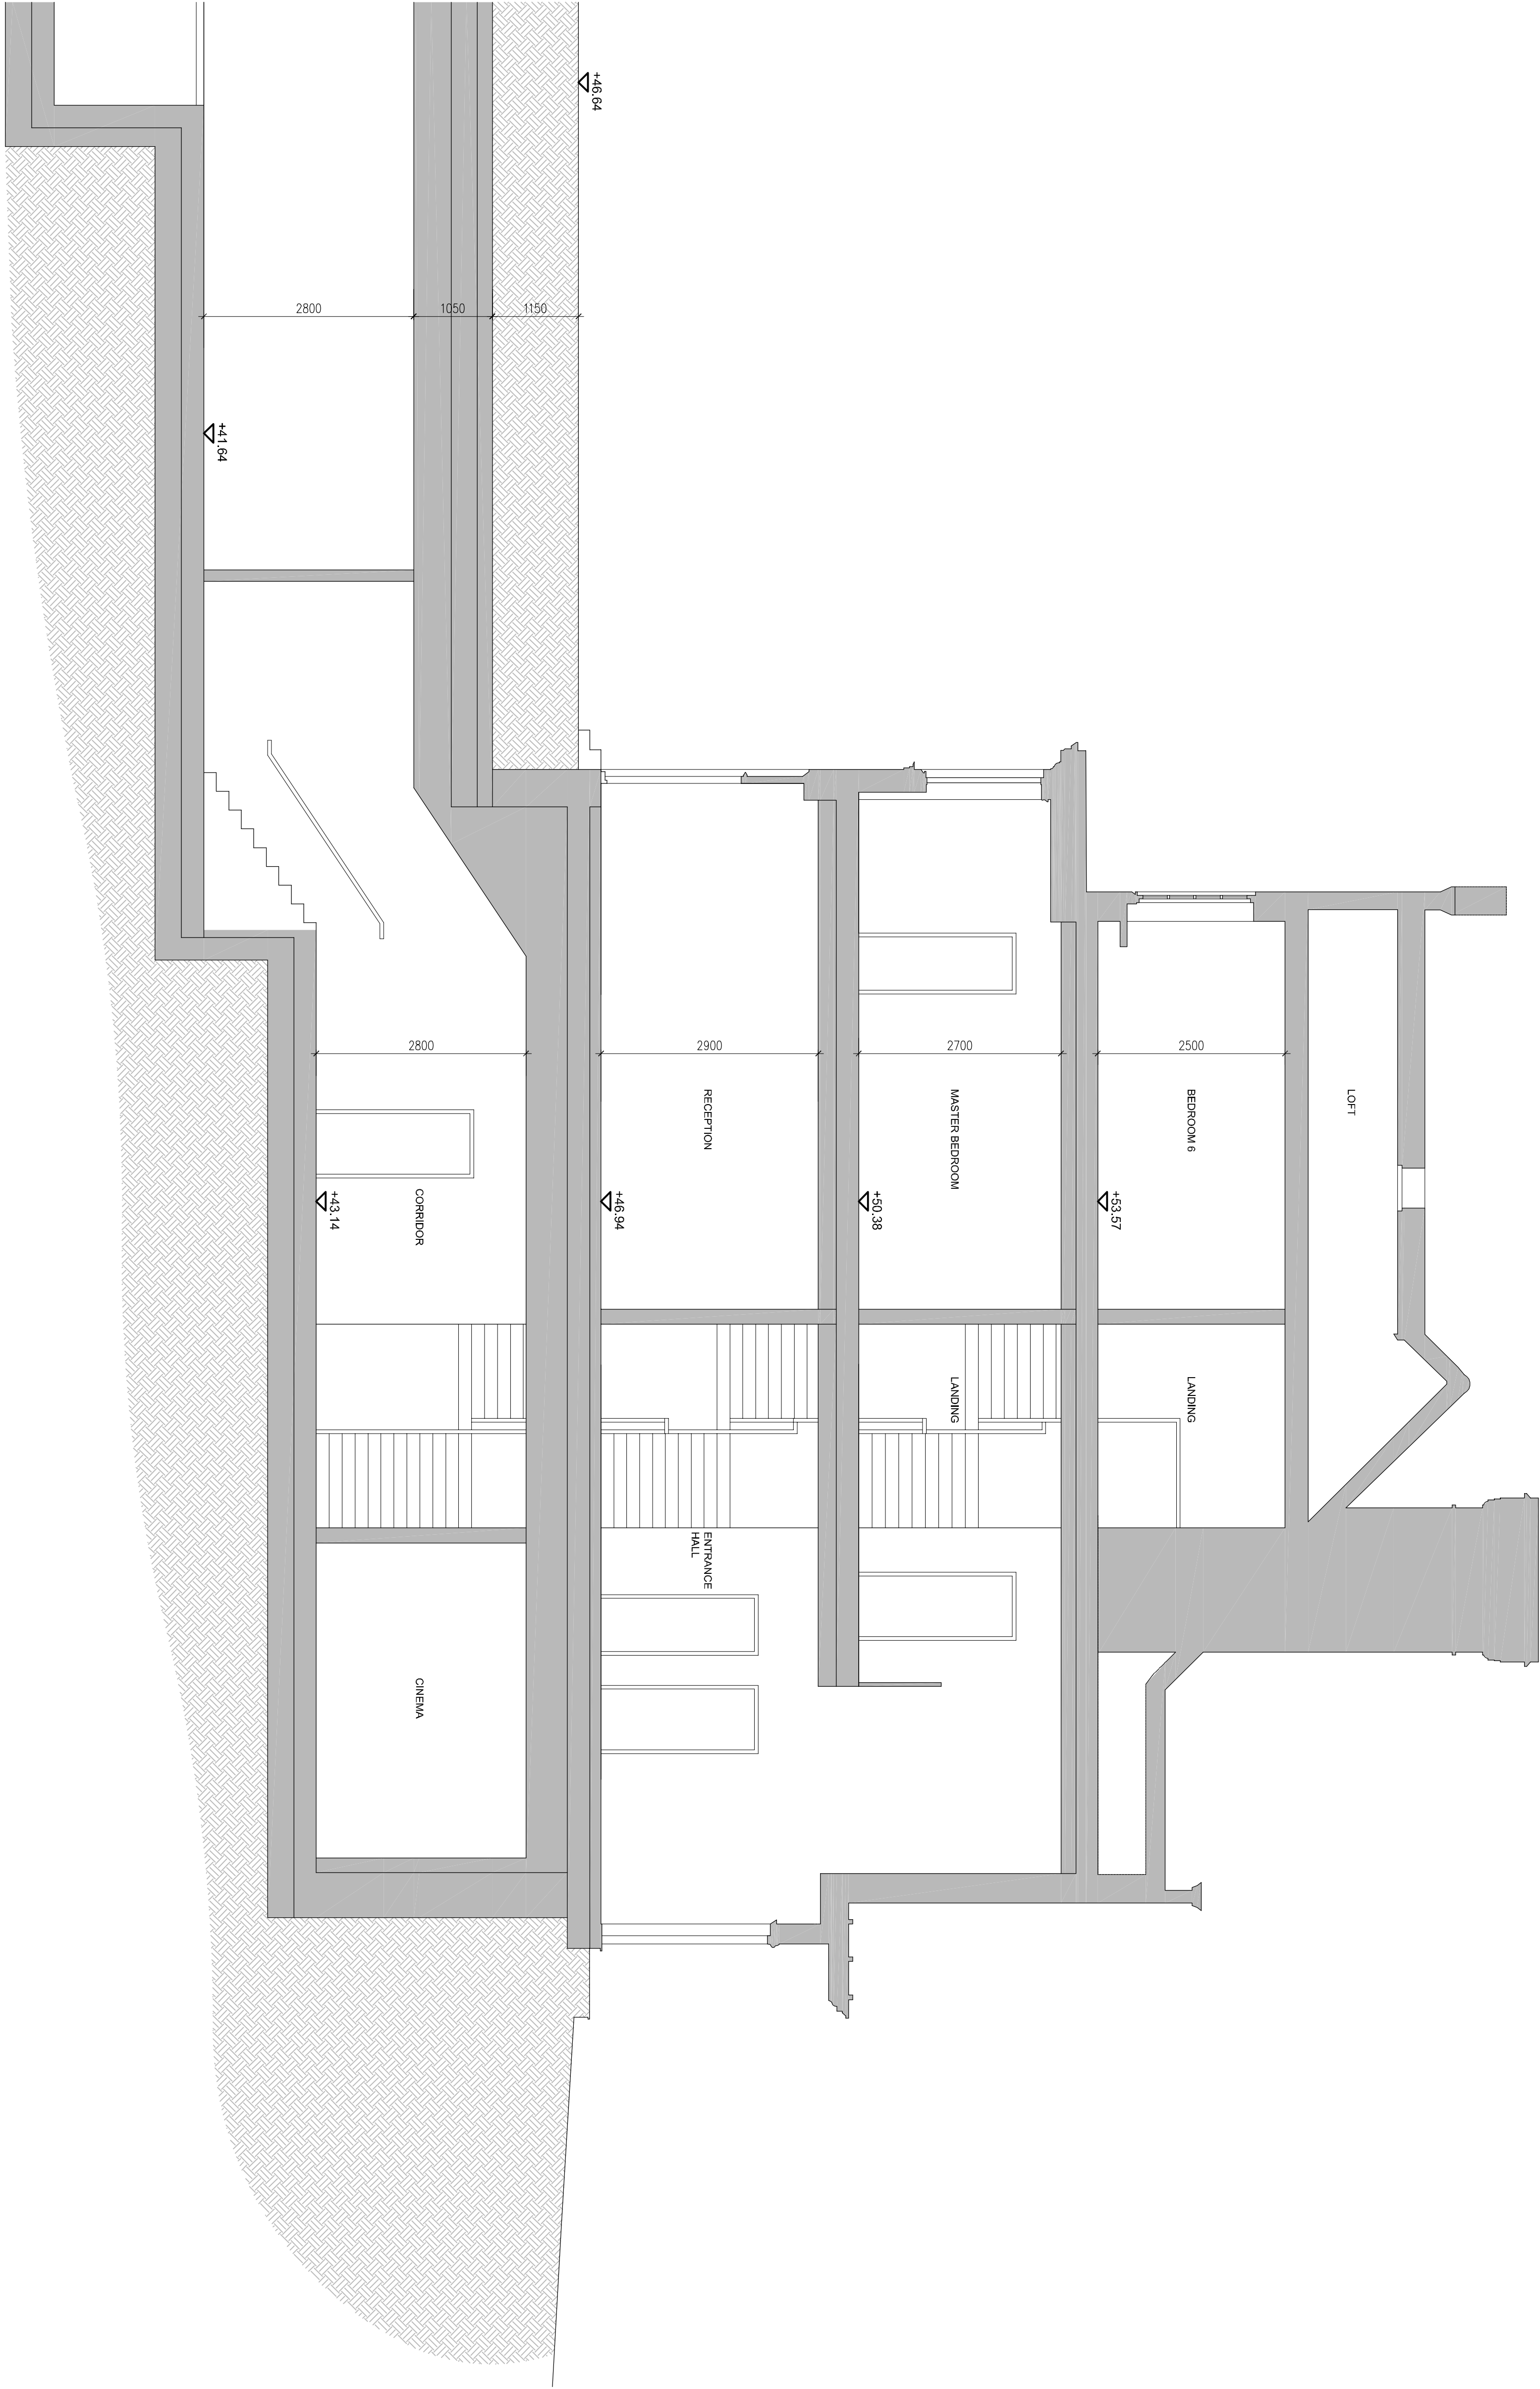

DATUM 38.00mV

PROPOSED SECTION AA

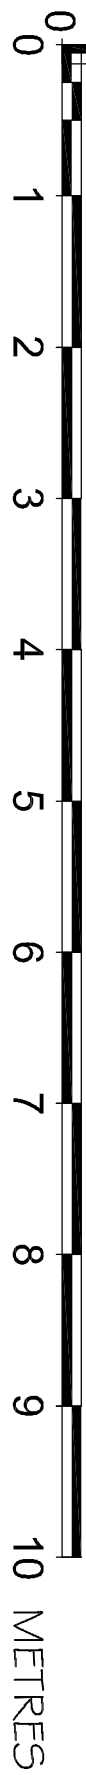

SCALE