


Note
This drawing is not to be scaled. Use figured dimensions only. All dimensions are to be checked on site and any discrepancies, errors or omissions shall be reported to the architect prior to commencement of works.

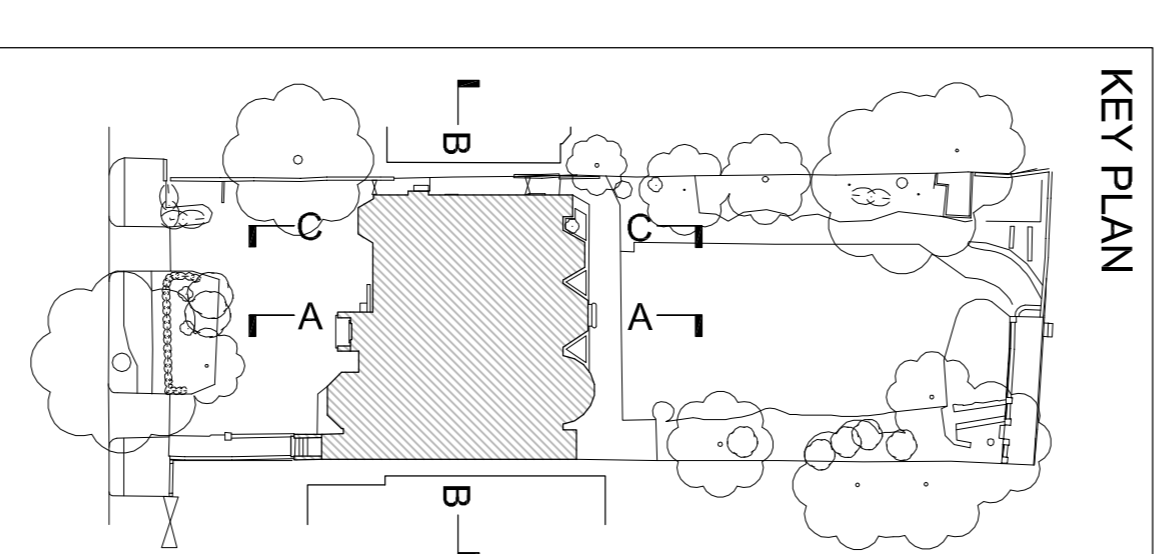

SCHEME DESIGN SUBJECT TO STRUCTURAL ENGINEER/SERVICES ENGINEER & PLANNERS COMMENT

FOR PLANNING

By /

BB PARTNERSHIP LTD
CHARTERED ARCHITECTS
THE TRADESOME, 17 BARNHURSTON STREET, LONDON, W1 7BN
TEL : 020 7336 8555 FAX : 020 7336 8777
e-mail : arch@bbpartnership.co.uk


client
Shore Securities Limited
115 Boundary Road
London NW8 0RG

project
35 Elsworth Road
London NW3 3BT

drawing
Proposed Section AA
Sheet 2 of 2

date	scale	drawn by
08.14	1:50@A1	SP
dra.no	FEV - 111	rev / rev / rev / rev / rev

DRAWING CONTINUED ON DRAWING FEV - 110

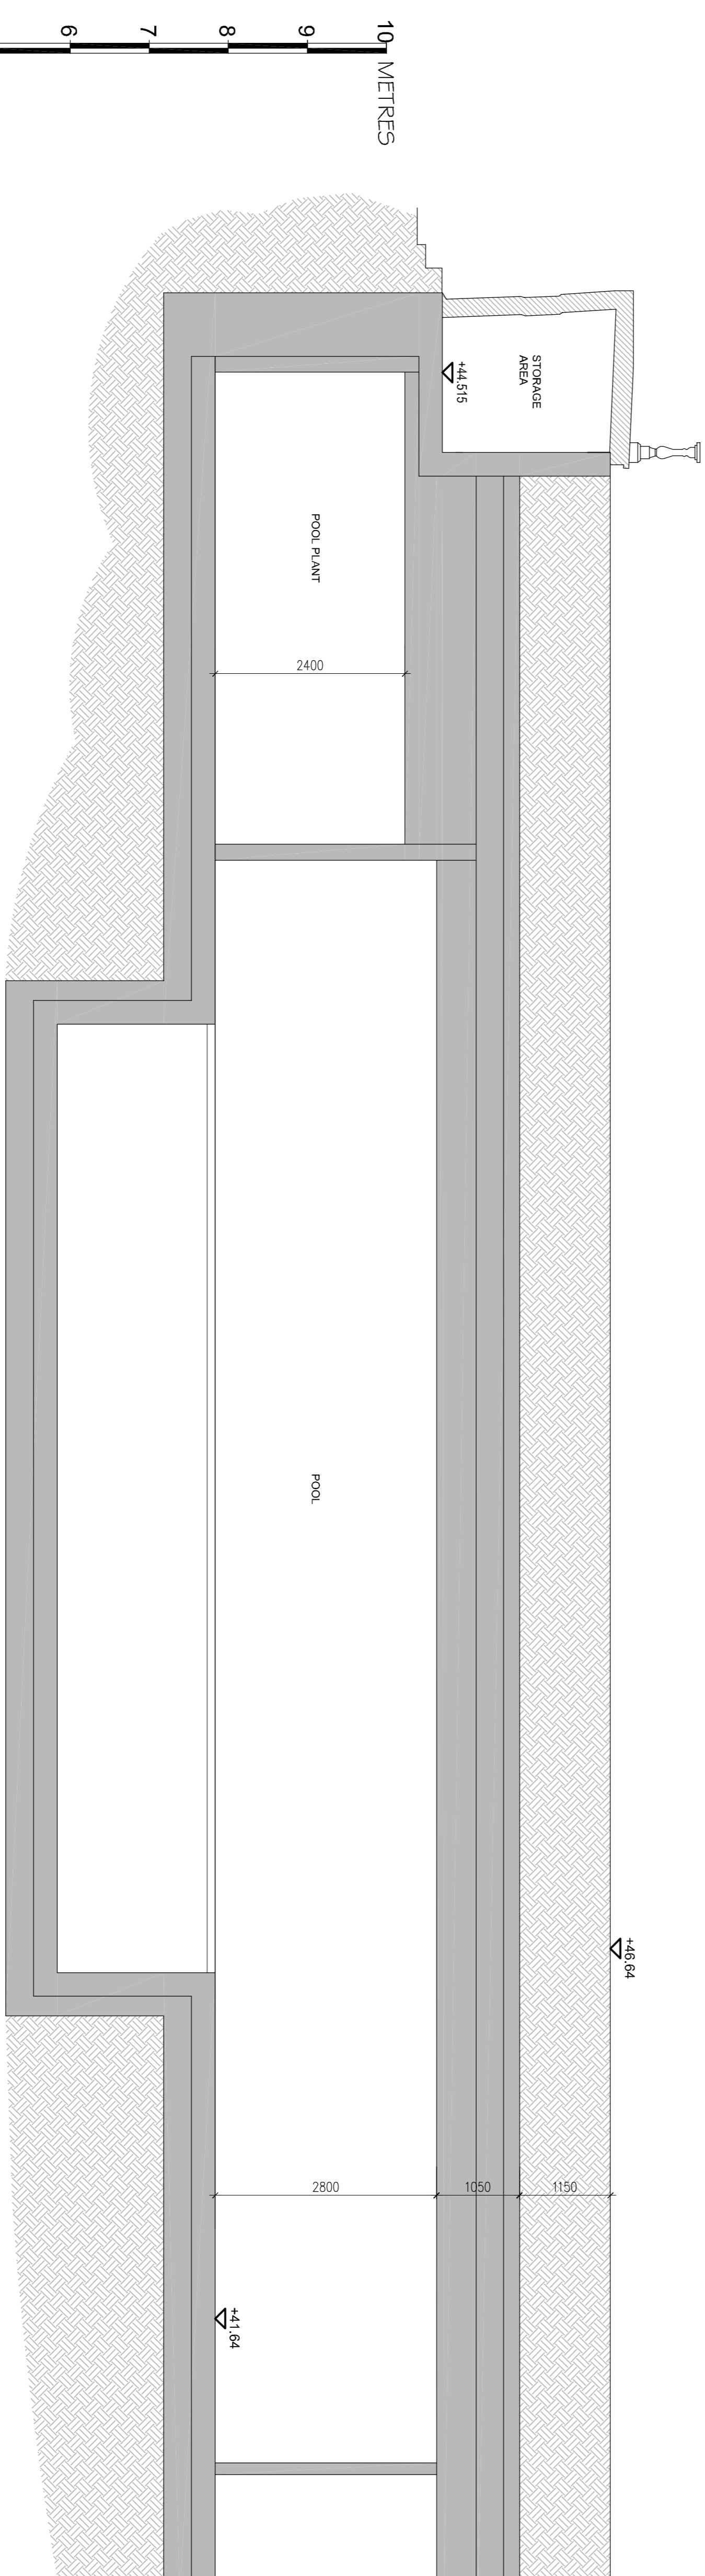

VDATUM 36.00m

PROPOSED SECTION AA

