



**Note**  
This drawing is not to be scaled. Use figured dimensions only. All dimensions are to be checked on site and any discrepancies, errors or omissions are to be reported to the architect prior to commencement of works.

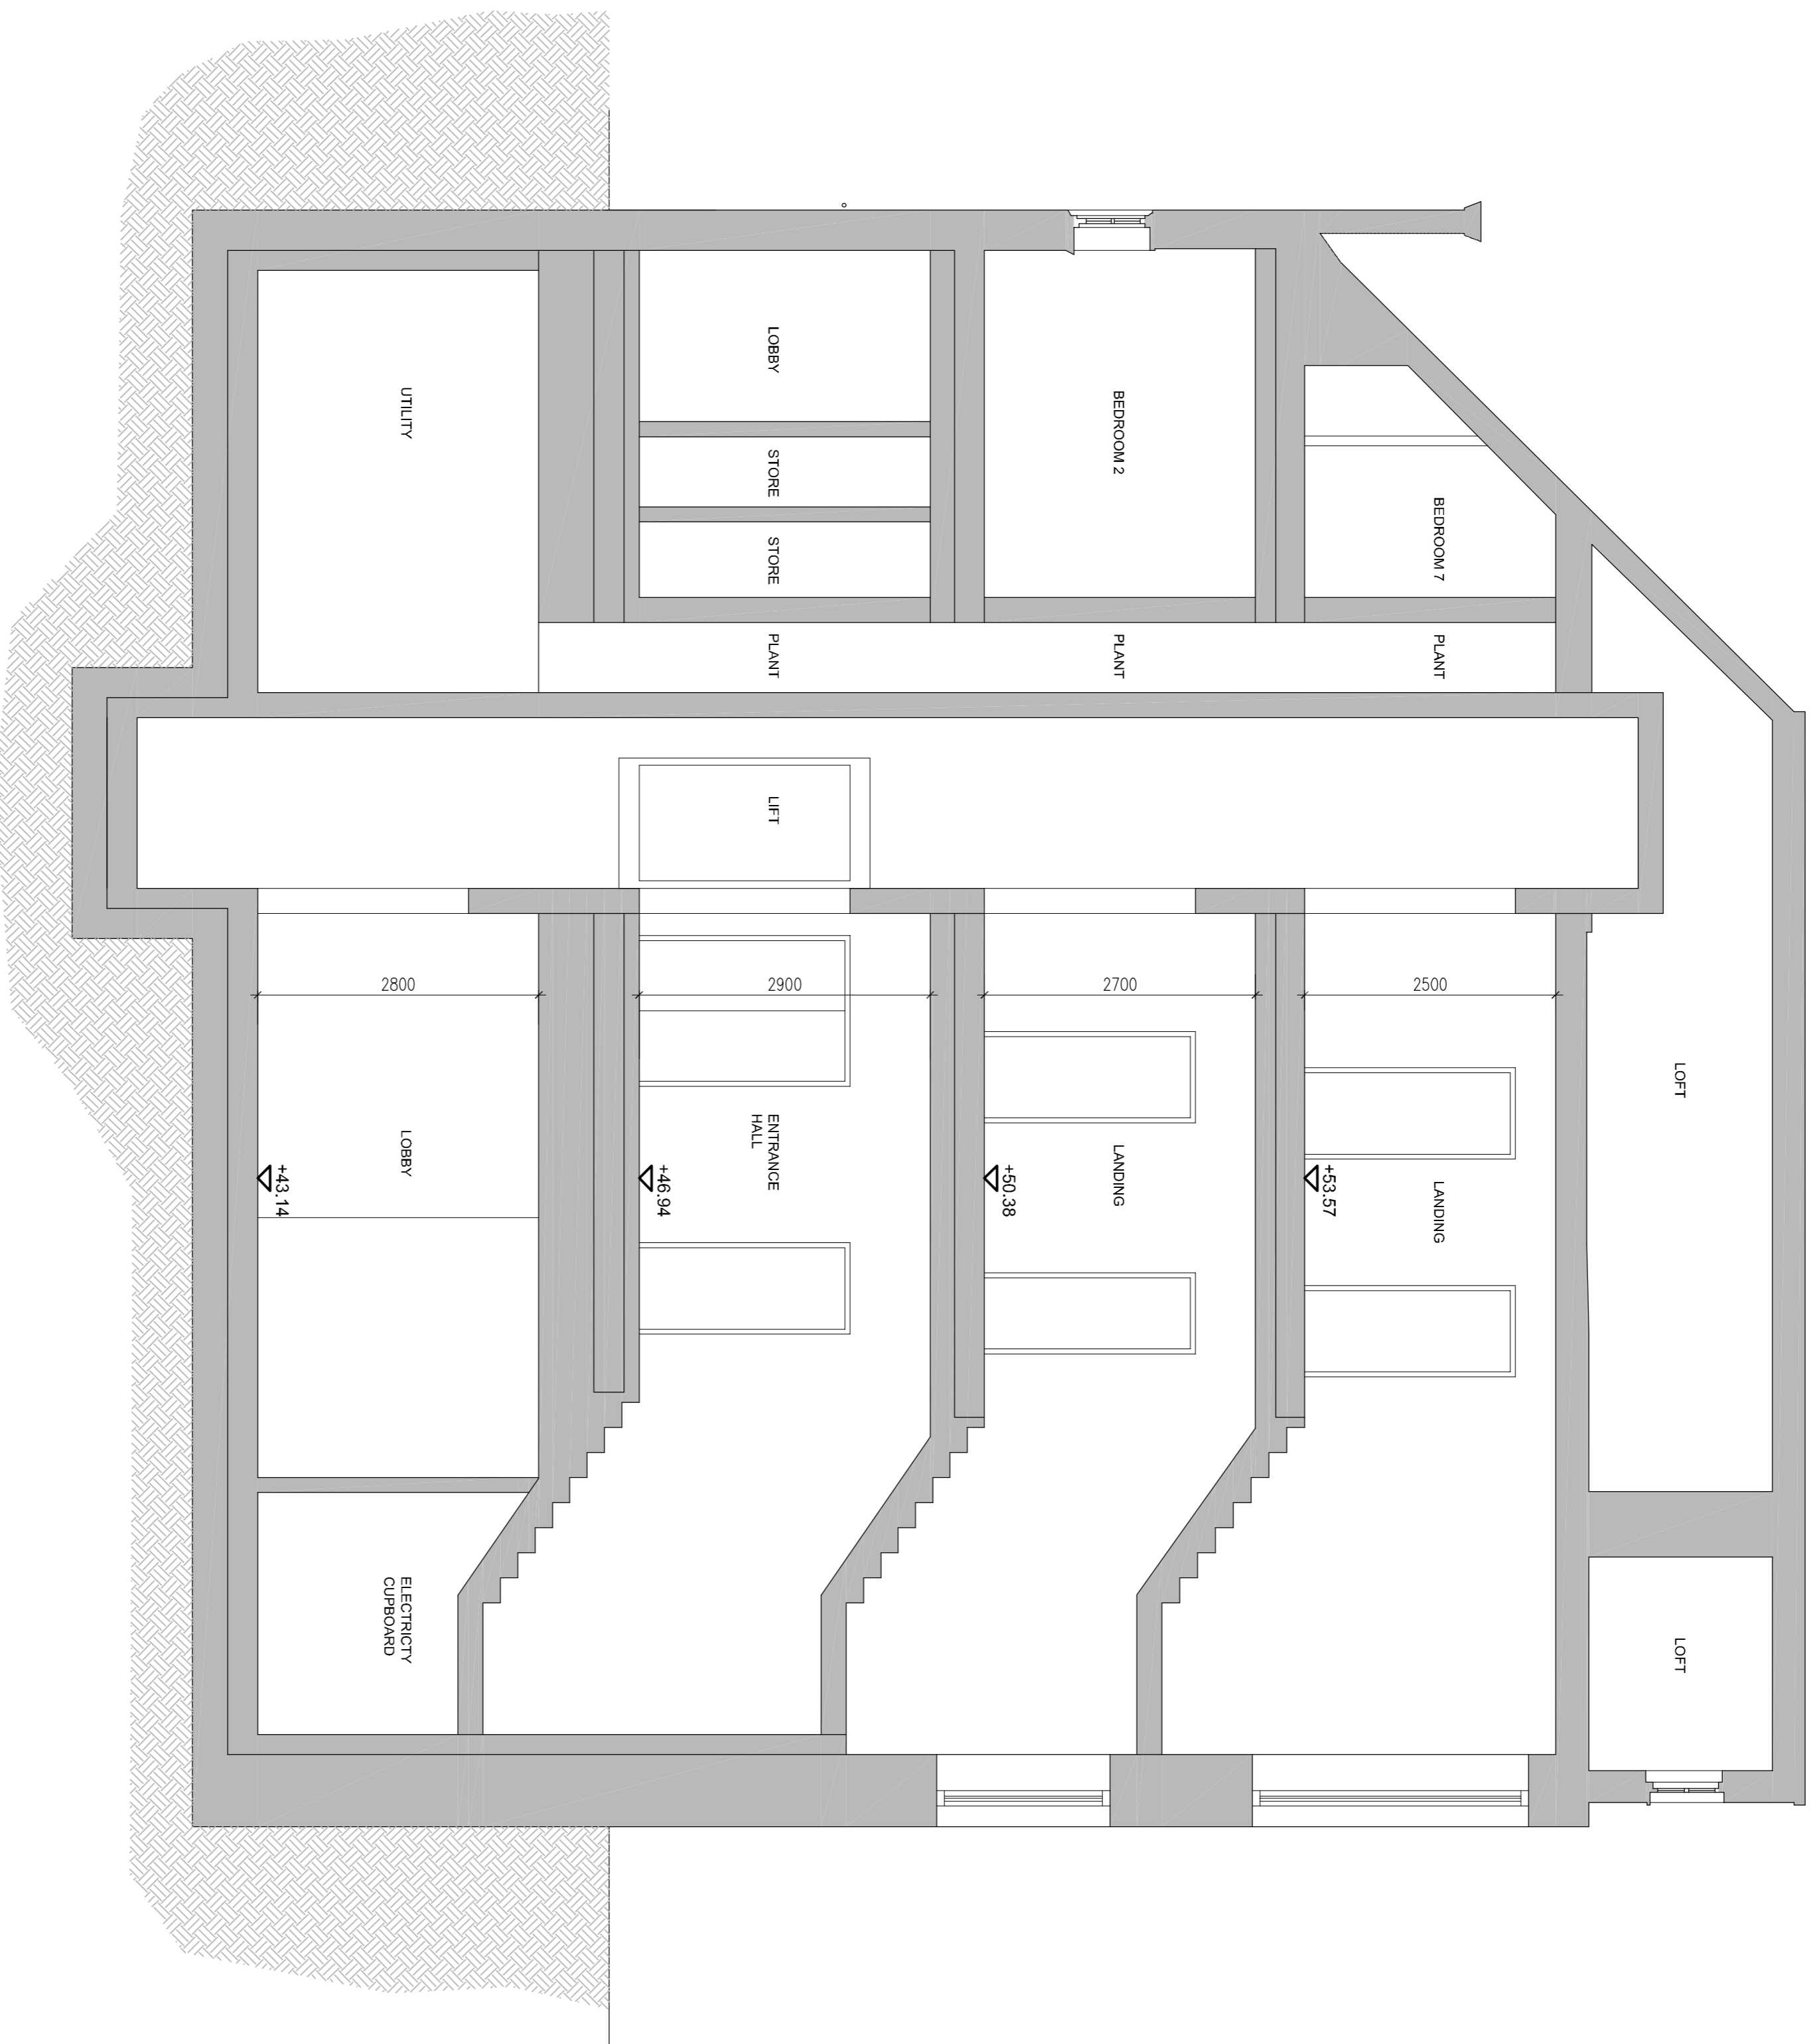

KEY PLAN

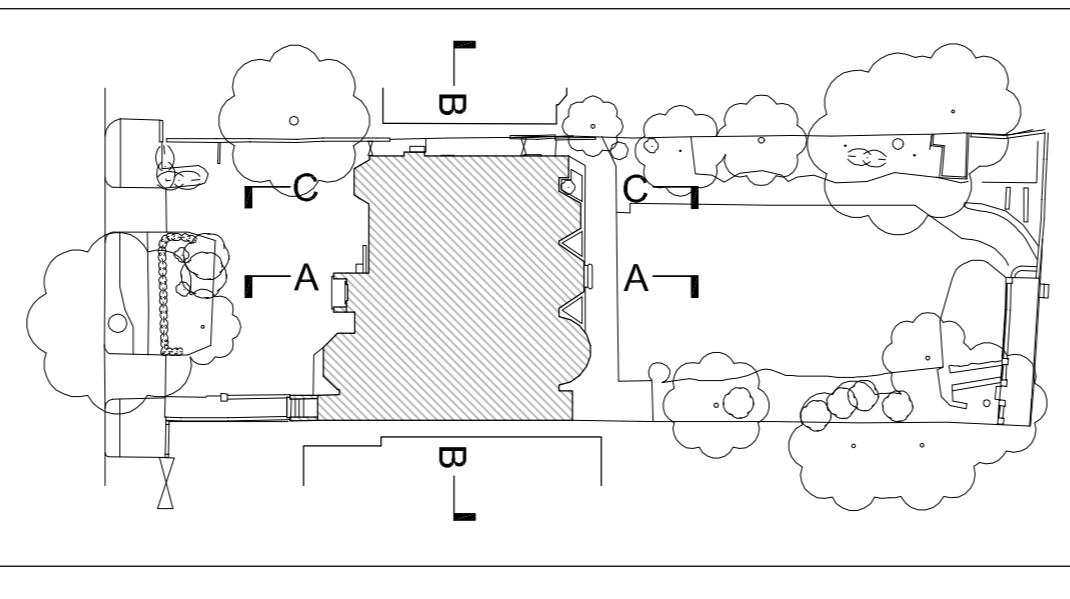

SCHEME DESIGN SUBJECT TO  
STRUCTURAL ENGINEER/SERVICES ENGINEER  
& PLANNERS COMMENT

**FOR PLANNING**

1 : 1 (dim only) Description By 1

**BB PARTNERSHIP LTD**

CHARTERED ARCHITECTS

THE TRADESOME 17 ELMSWORTHY ROAD, LONDON, W15 7SR

TEL : 020 7336 8555 FAX : 020 7336 8777

e-mail : [orchitect@bbpartnership.co.uk](mailto:orchitect@bbpartnership.co.uk)

client  
Shore Securities Limited  
115 Boundary Road  
London NW8 0RG

project  
35 Elmsworthy Road  
London  
NW3 3BT

drawing  
Proposed Section BB

**PROPOSED SECTION BB**

VDATUM 40.00m

