
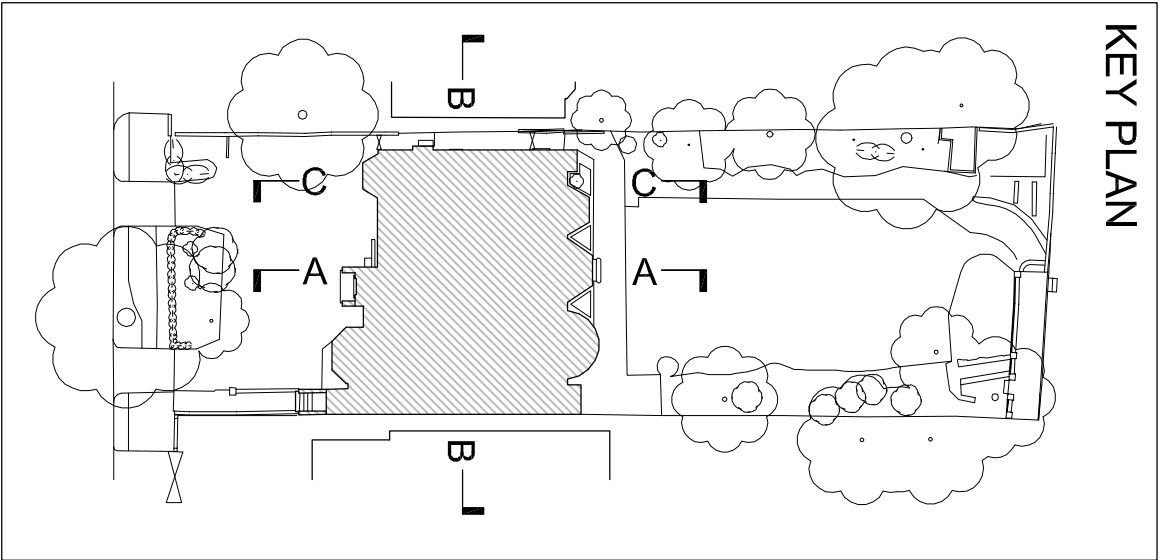


Note

This drawing is not to be scaled. Use figured dimensions only. All dimensions are to be checked on site and any discrepancies, errors or omissions are to be reported to the architect prior to commencement of works.

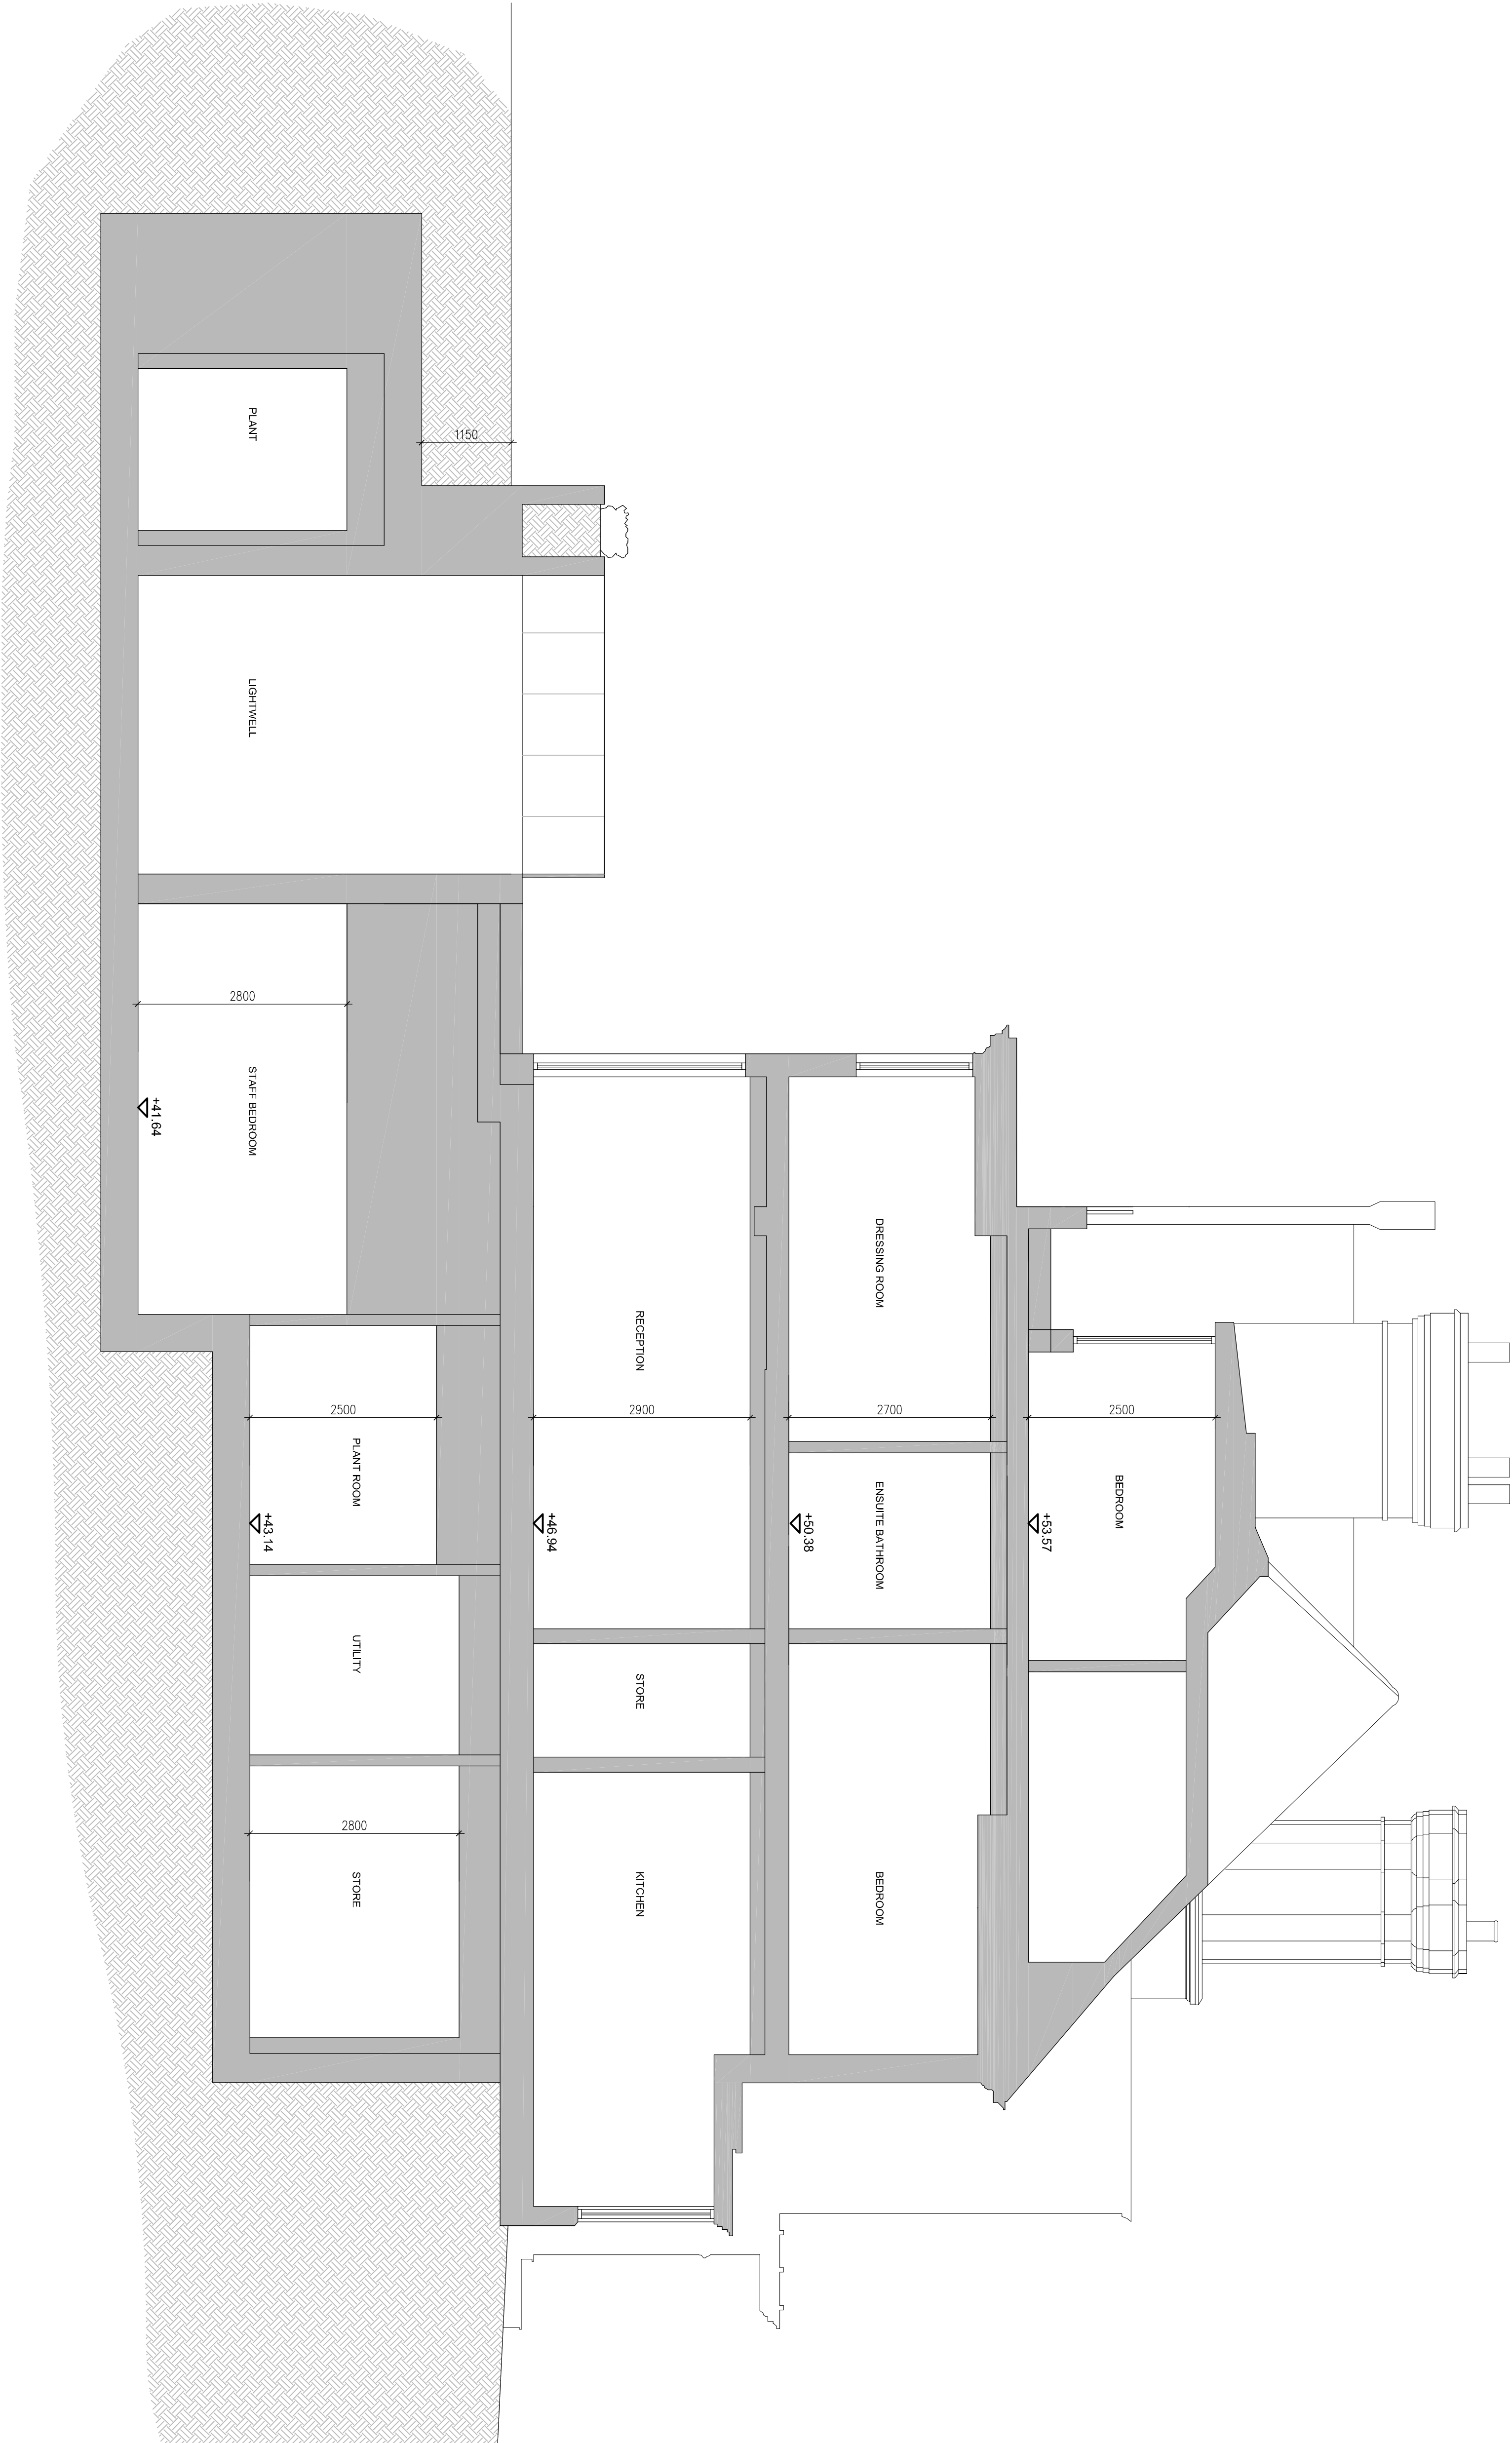

SCHEME DESIGN SUBJECT TO
STRUCTURAL ENGINEER /SERVICES ENGINEER
& PLANNERS COMMENT

FOR PLANNING

By I
Description

BB PARTNERSHIP LTD

CHARTERED ARCHITECTS
THE TARDIS - 17 REXINGTON STREET - LONDON W1 2SW
TEL : 020 7336 8555 FAX : 020 7336 8777
e-mail : orechiae@bbpartnership.co.uk

client Shore Securities Limited
115 Boundary Road
London NW8 0RG

project 35 Elsworthy Road
London
NW3 3BT

drawing Proposed Section CC

date	scale	drawn by
08.14	1:50@A1	SP
drg no.	rev	rev
FEV - 113	rev	rev