


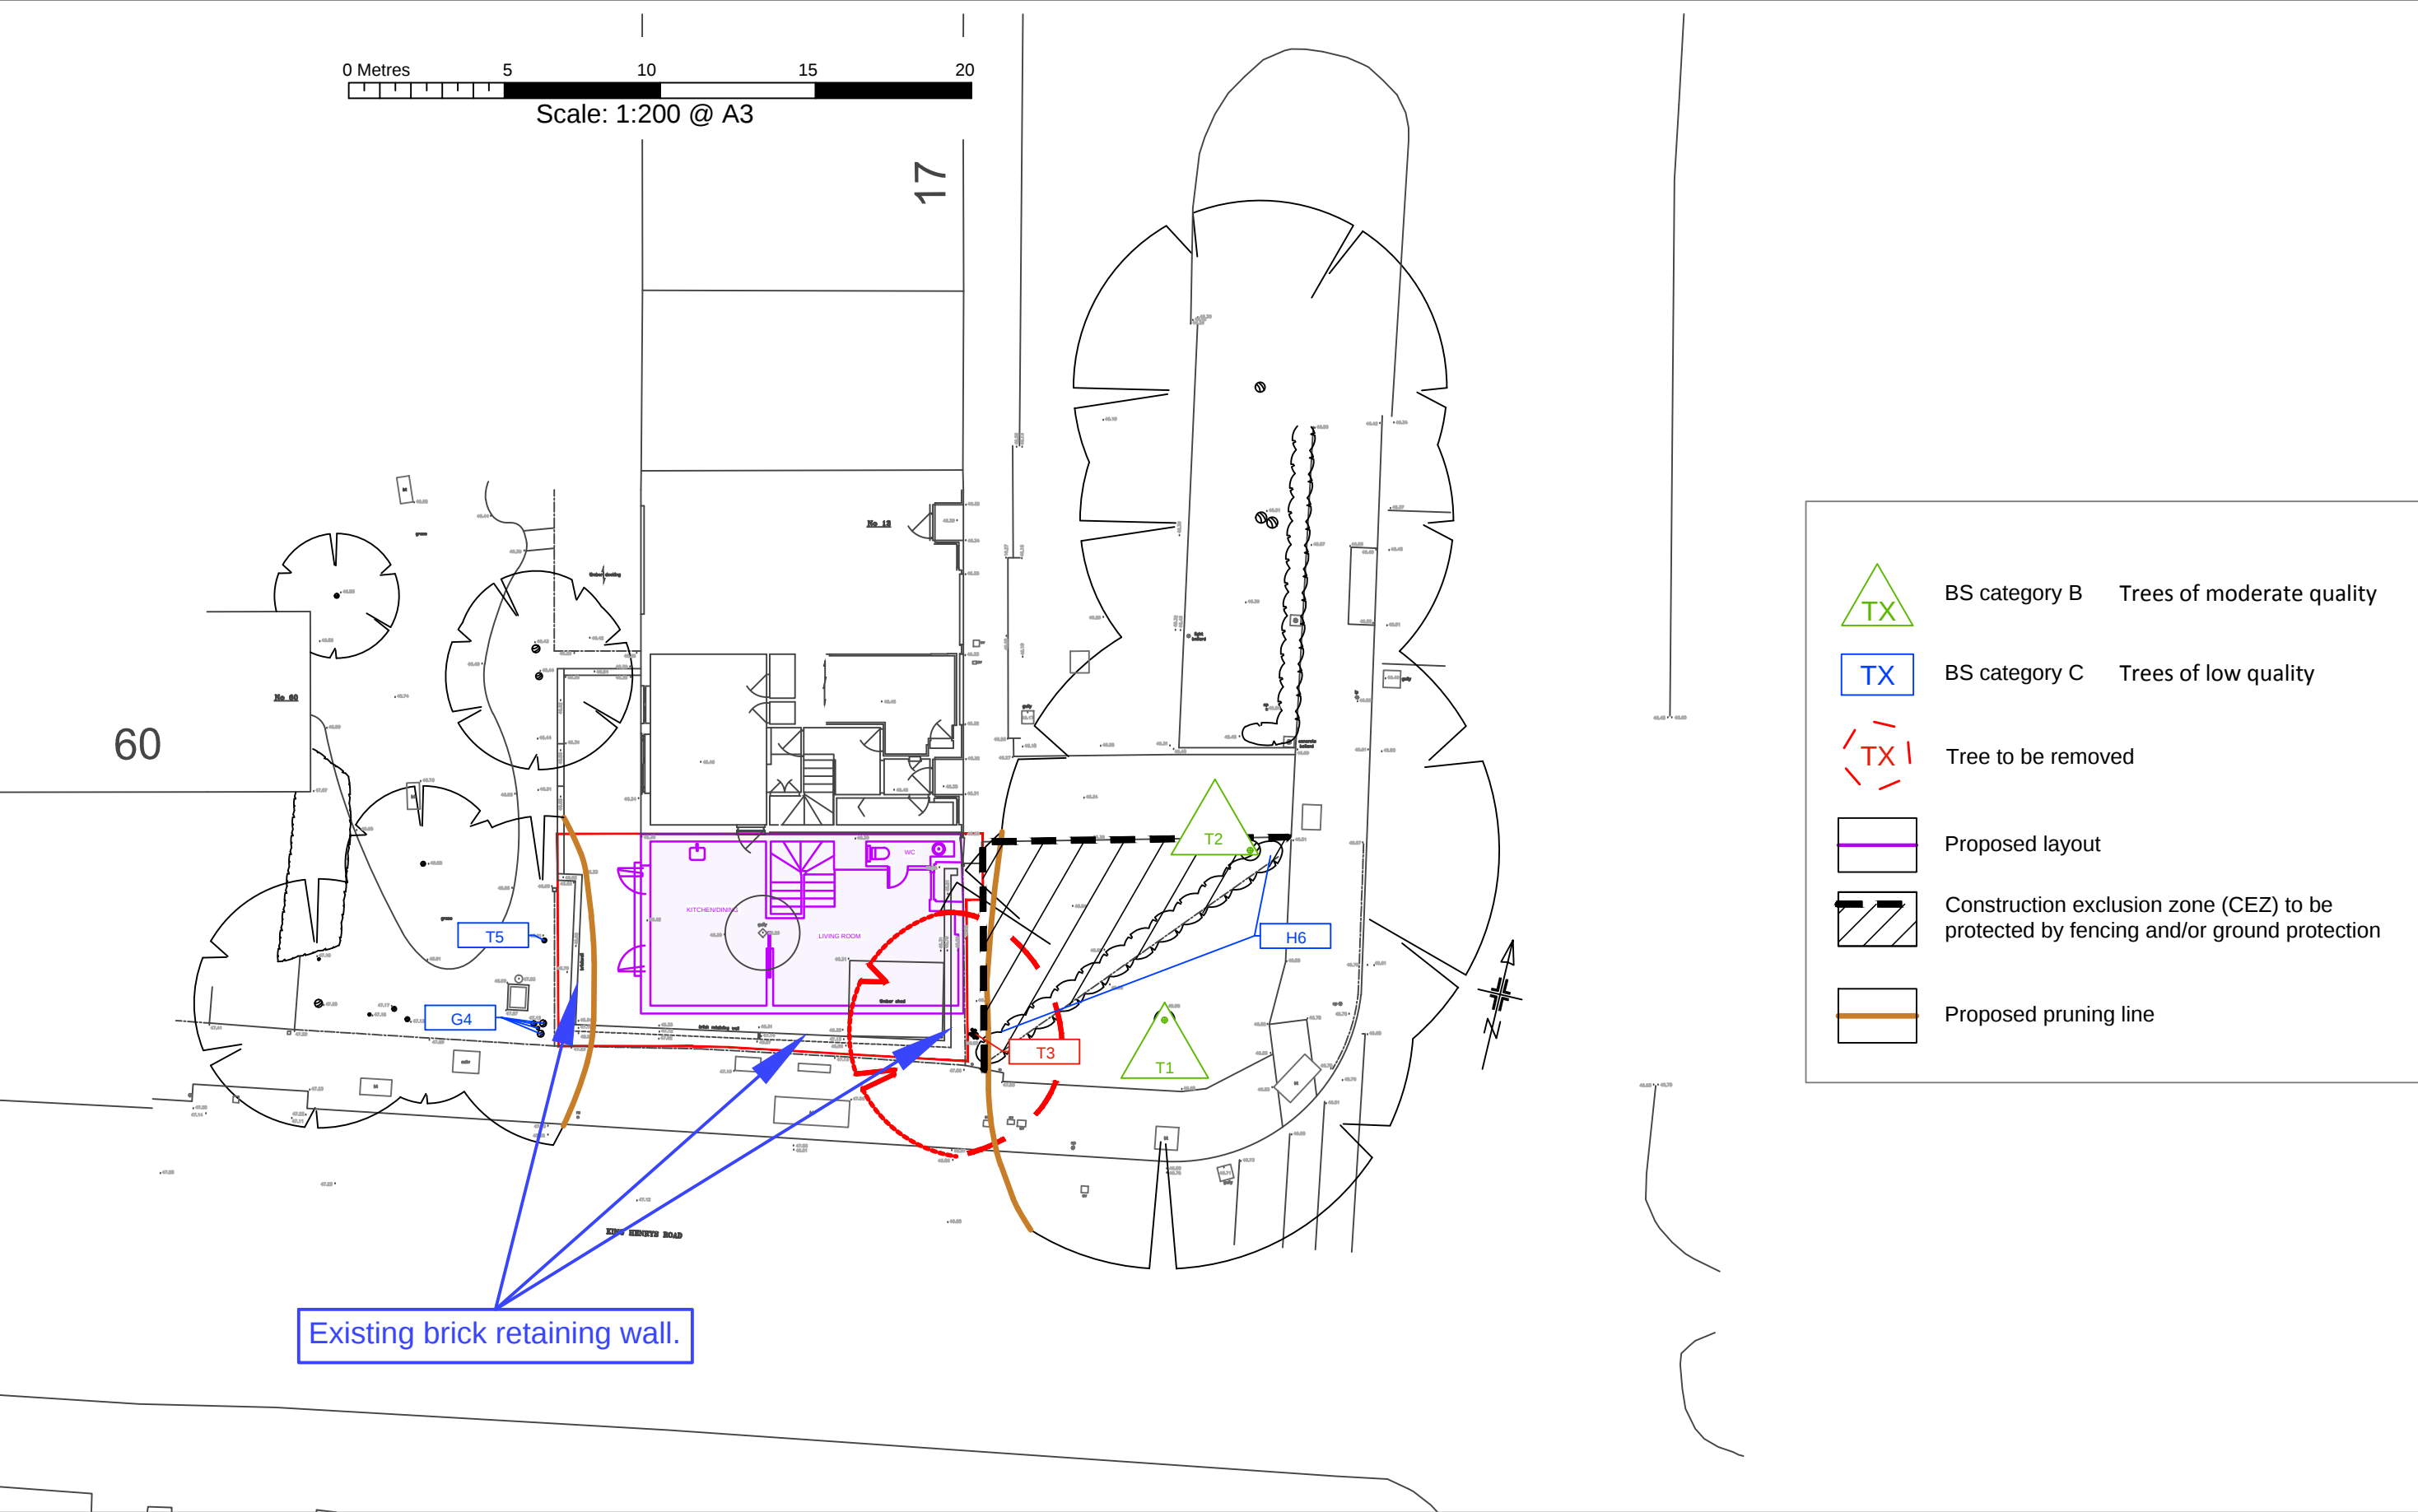

Tree protection plan
Location of trees, categorisation & protection/management proposals for land adjoining 11 Primrose Hill Road, London