


NOTES

- 1 LEVELS ARE RELATED TO STATION ONE.
ASSUMED LEVEL 20.00 METRES.
- 2 SURVEY HAS BEEN CARRIED OUT TO AN ACCURACY COMMENSURATE WITH A 1:50 SCALE DRAWING.

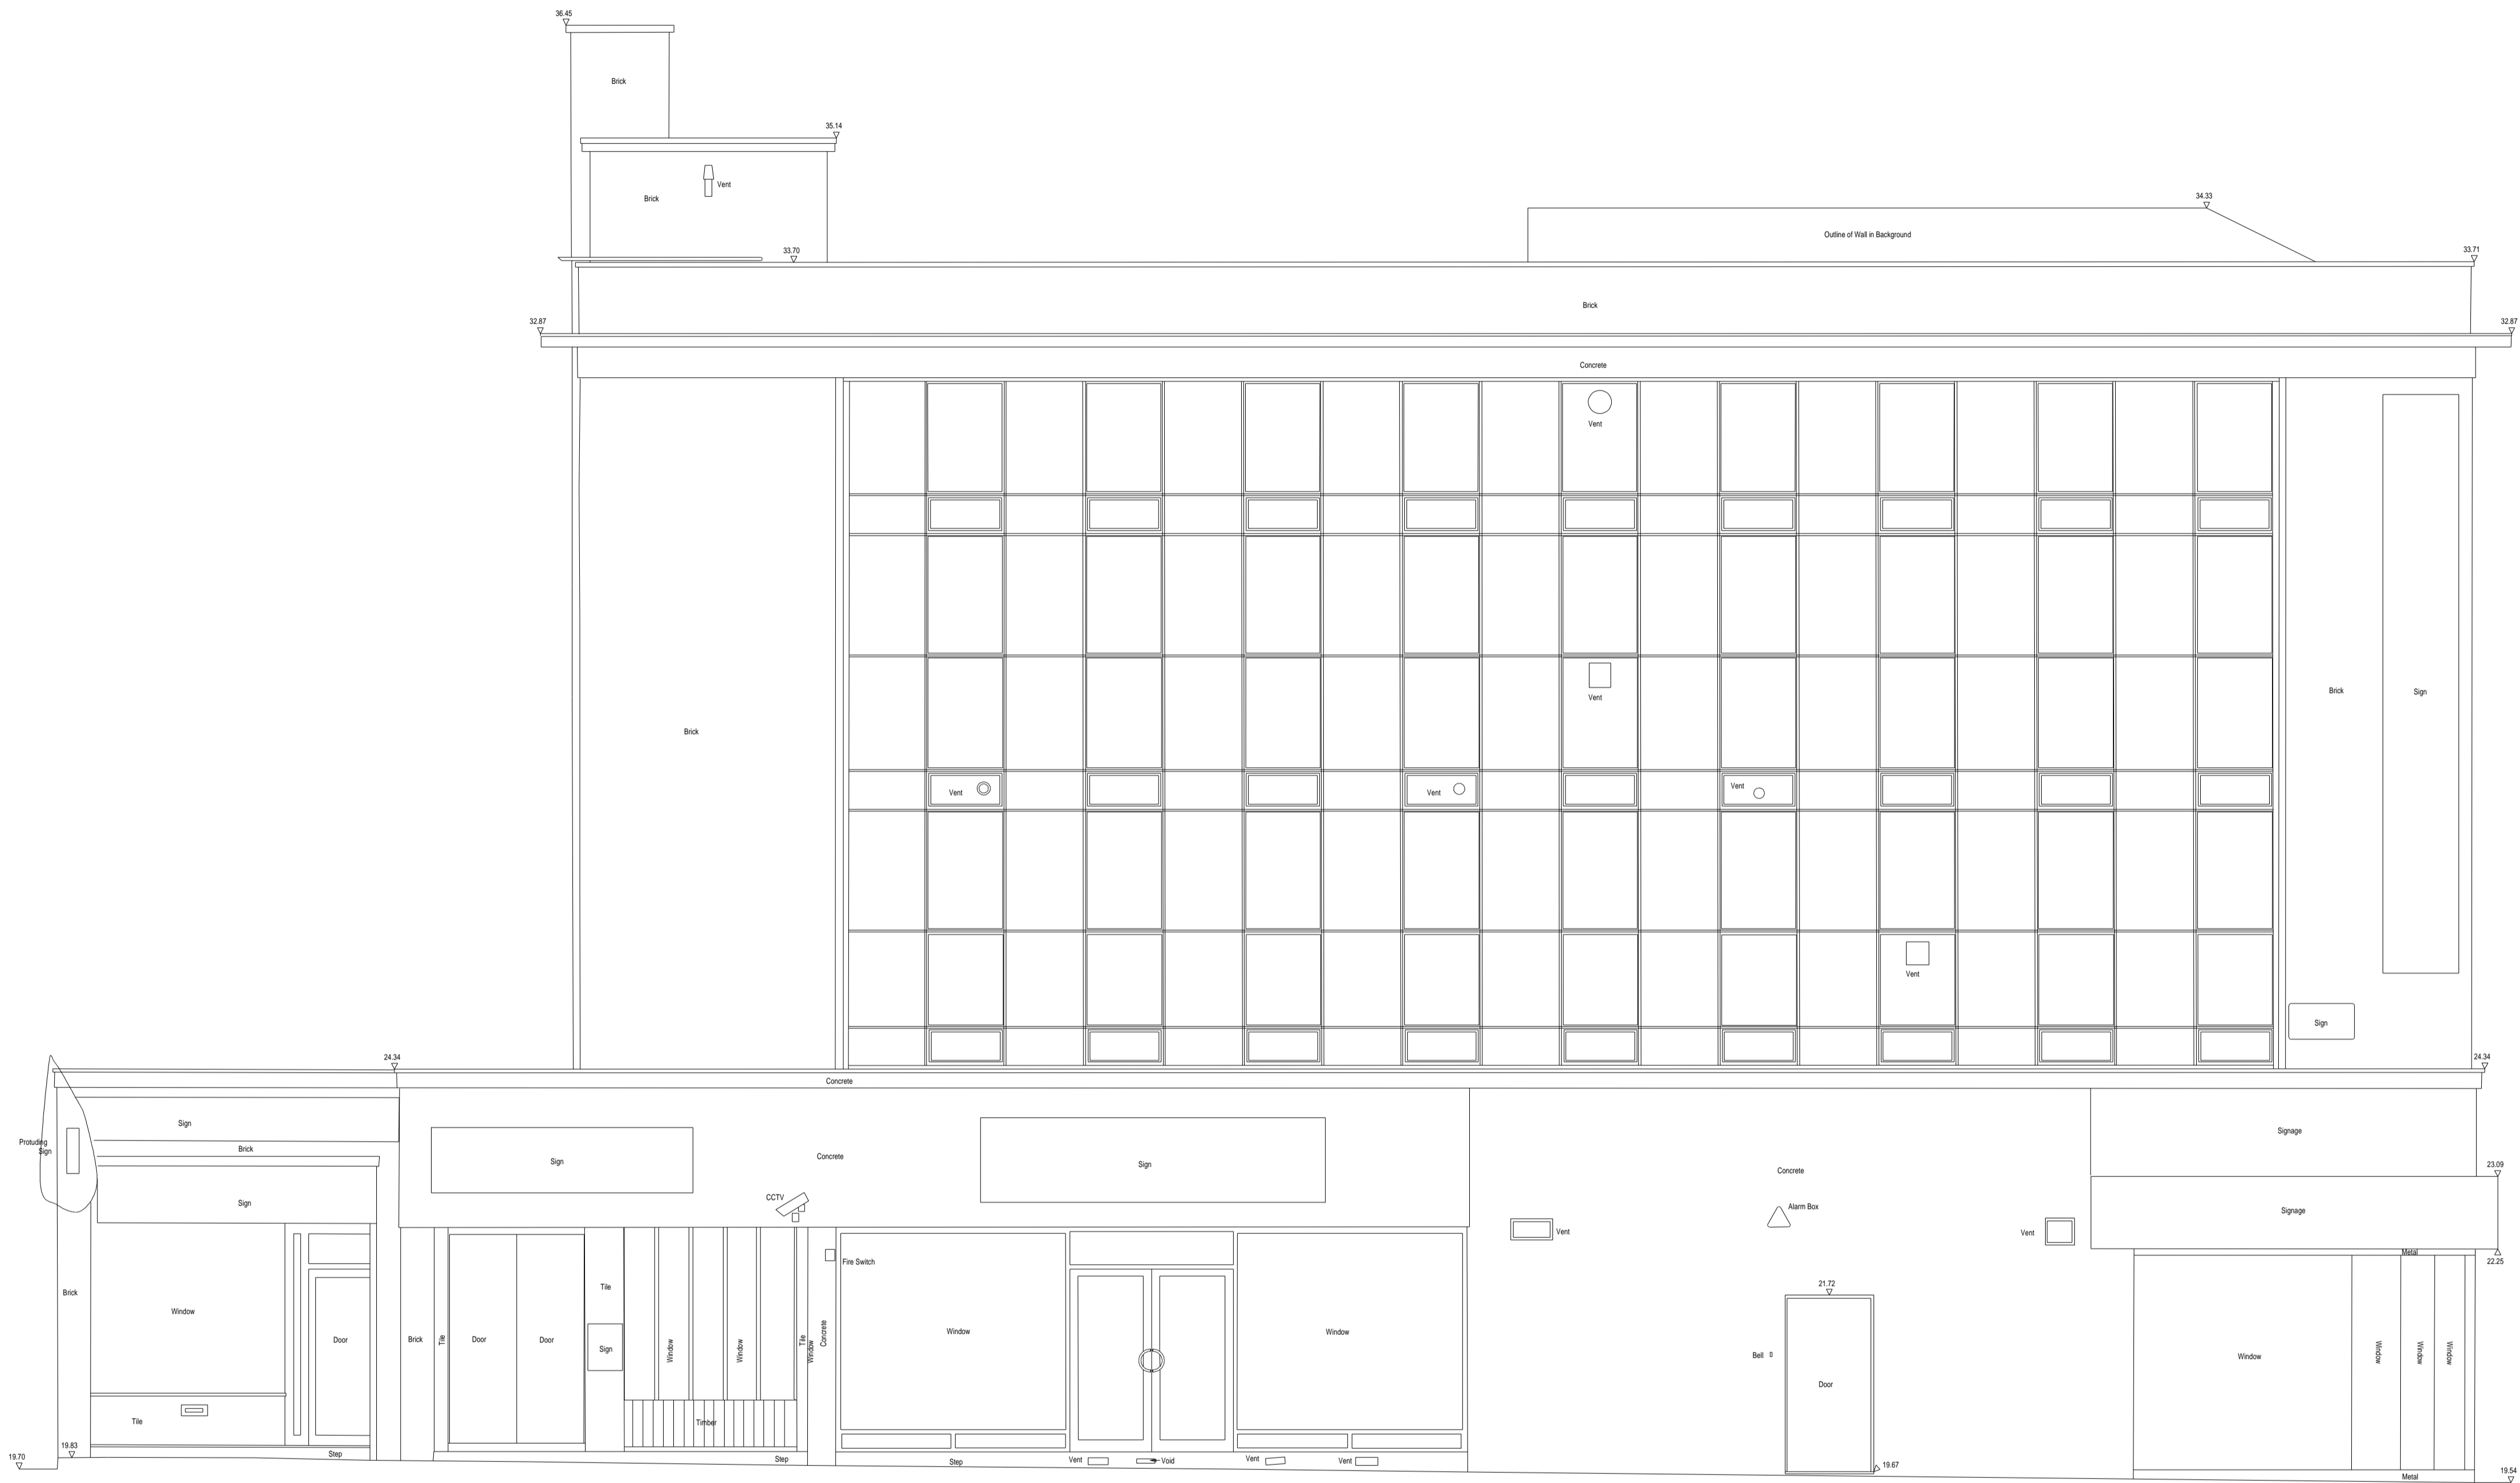

NO.	DATE	DETAILS

REVISIONS

74 WATCHET LANE
HOLMER GREEN
HIGH WYCOMBE
BUCKINGHAMSHIRE
HP15 6UG

Tel: 01494 718453
Fax: 01494 717576
e-mail: enquiry@kndsveys.com

CLIENT

SEYMAC 80 LTD
4A LYNHURST GARDENS
LONDON
NW3 5NR

JOB TITLE

122 - 126 KILBURN HIGH ROAD
NW6

DRAWING TITLE

ELEVATION 2

DRAWING No. K 07 07 E2	DRAWN BY PSW	DATE 07 NOV 2007
SURVEYED BY PSW	SCALE 1:50	

