


ELEVATION A - Louvred Dormer to New Plant Area

Existing slate covered pitched roof
 New dormer and powder coated louvres to plant enclosure

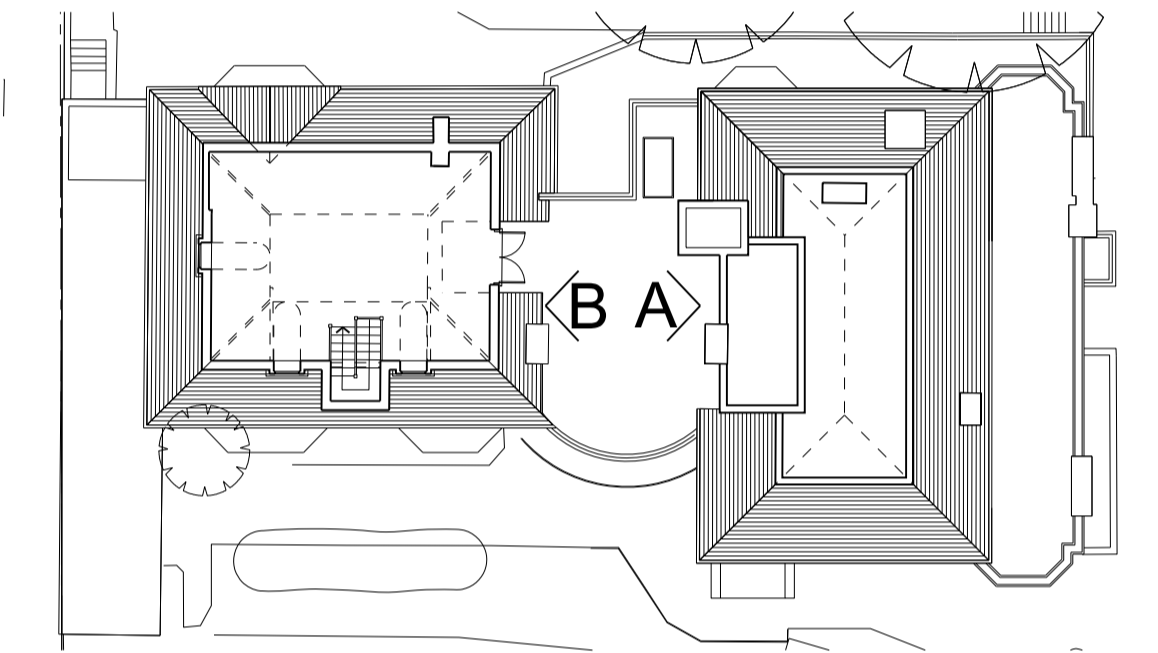

Revisions

A: (19.12.14) Terrace access, dormers & chimneys amended to Local Authority comments.

Project:

Proposed Internal Refurbishment of 9 Arkwright Road, London NW3

Title: Proposed Elevations Showing New Dormers to Existing 3rd Floor Terrace

Scale: 1:50 @ A3

Date: March 2014


Oakley Hough.

The Barn, Stebbing Farm
 Fishers Green, Stevenage,
 Hertfordshire SG1 2JB

Tel: 01438 745288
 Mobile: 07710 549 270
 e-mail: john@oakleyhough.co.uk

Drawing Number.

893/17 A

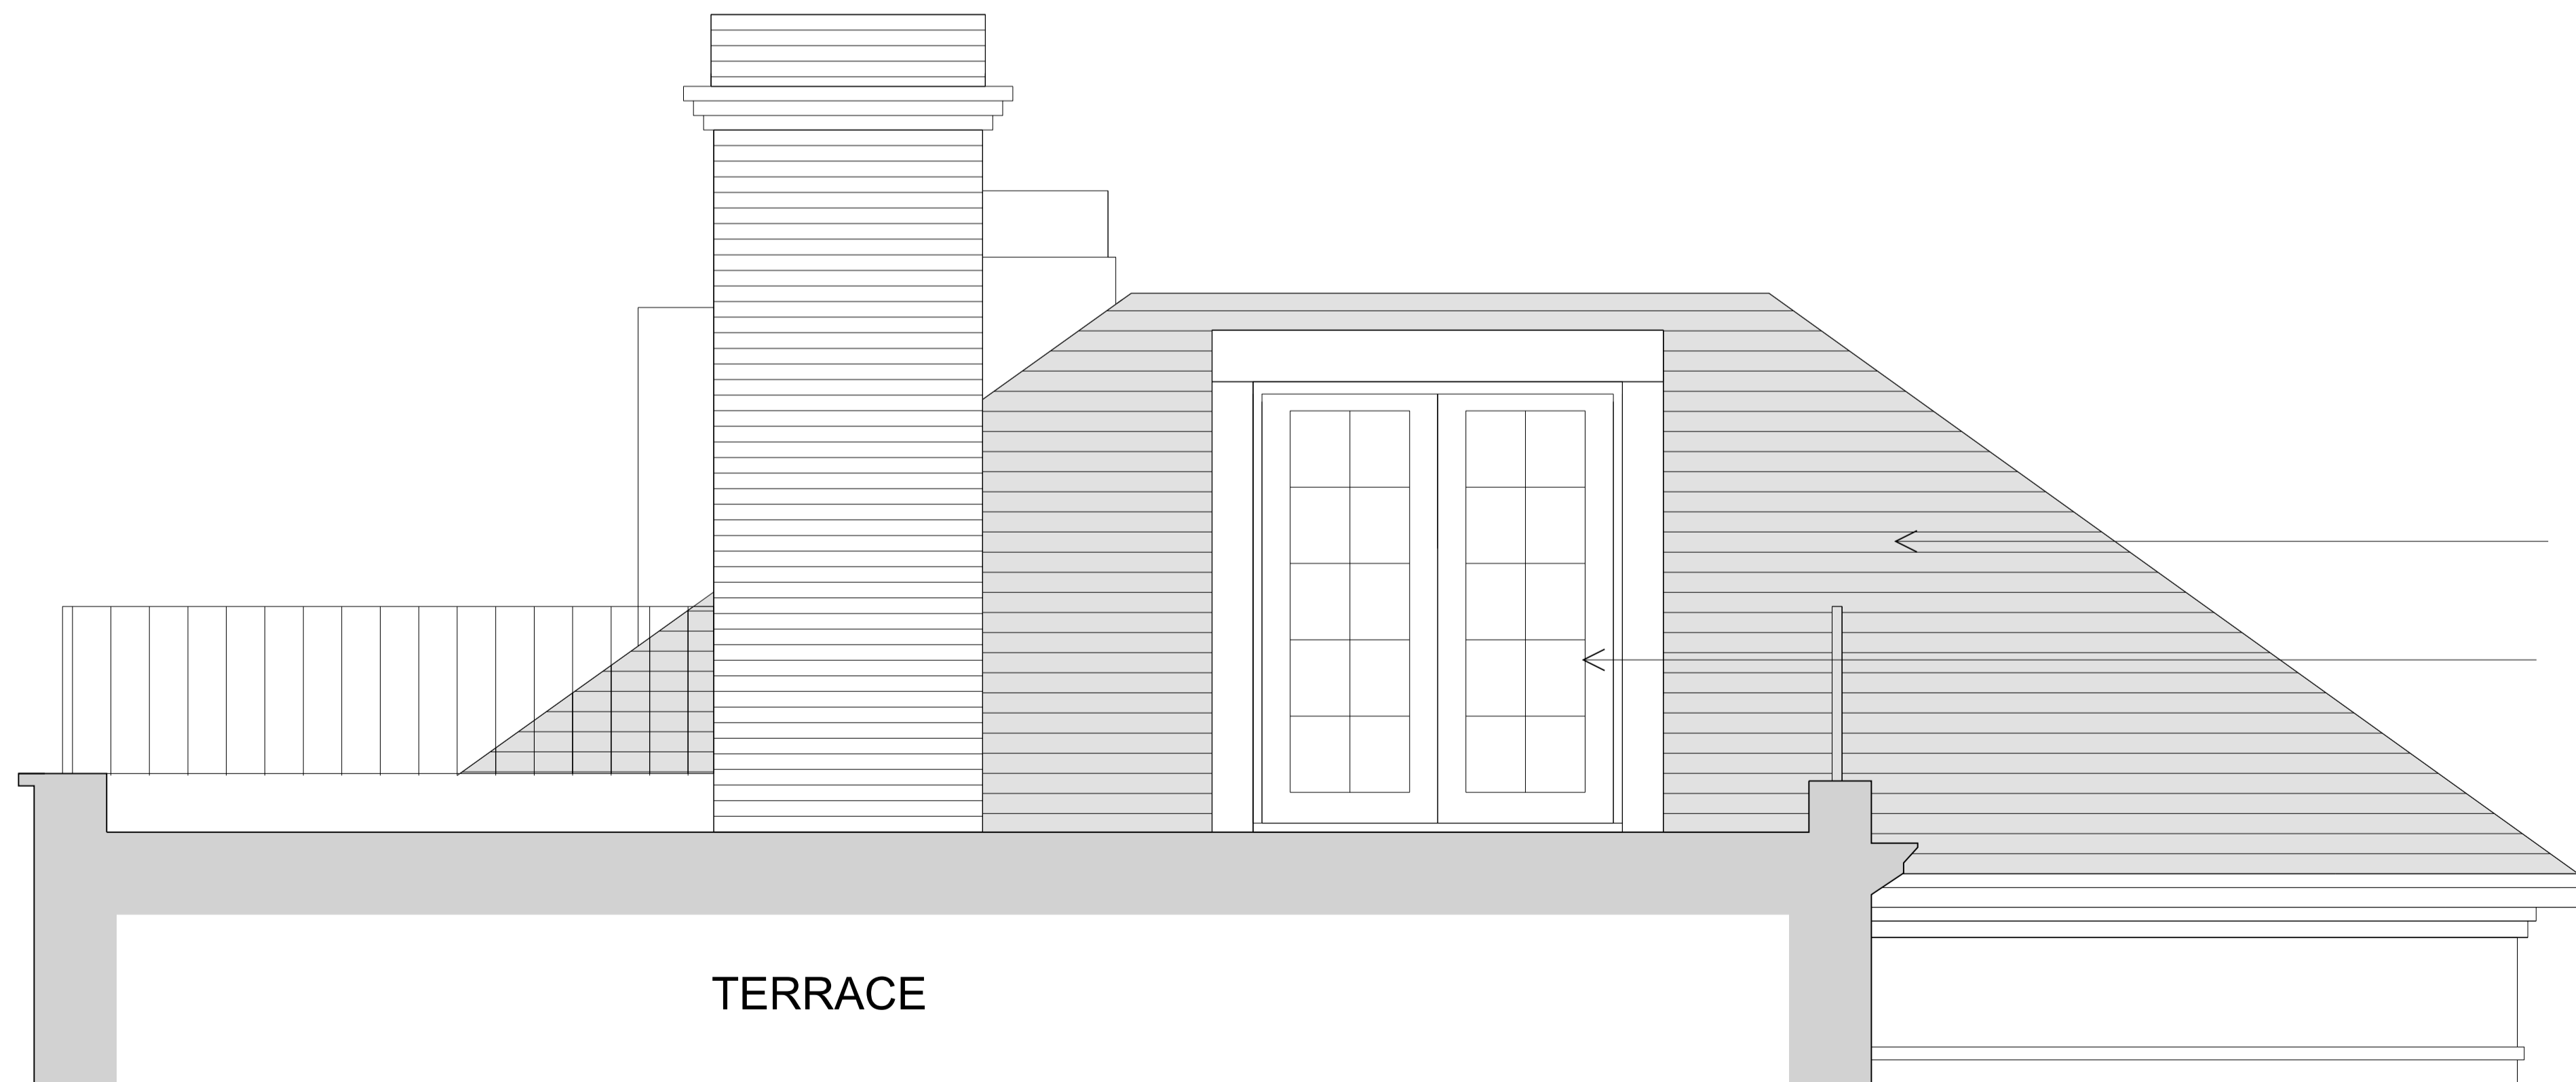

ELEVATION B - Dormer to New Terrace Access Doors

Existing slate covered pitched roof

New dormer and double glazed French doors



Scale 1:50@A3