
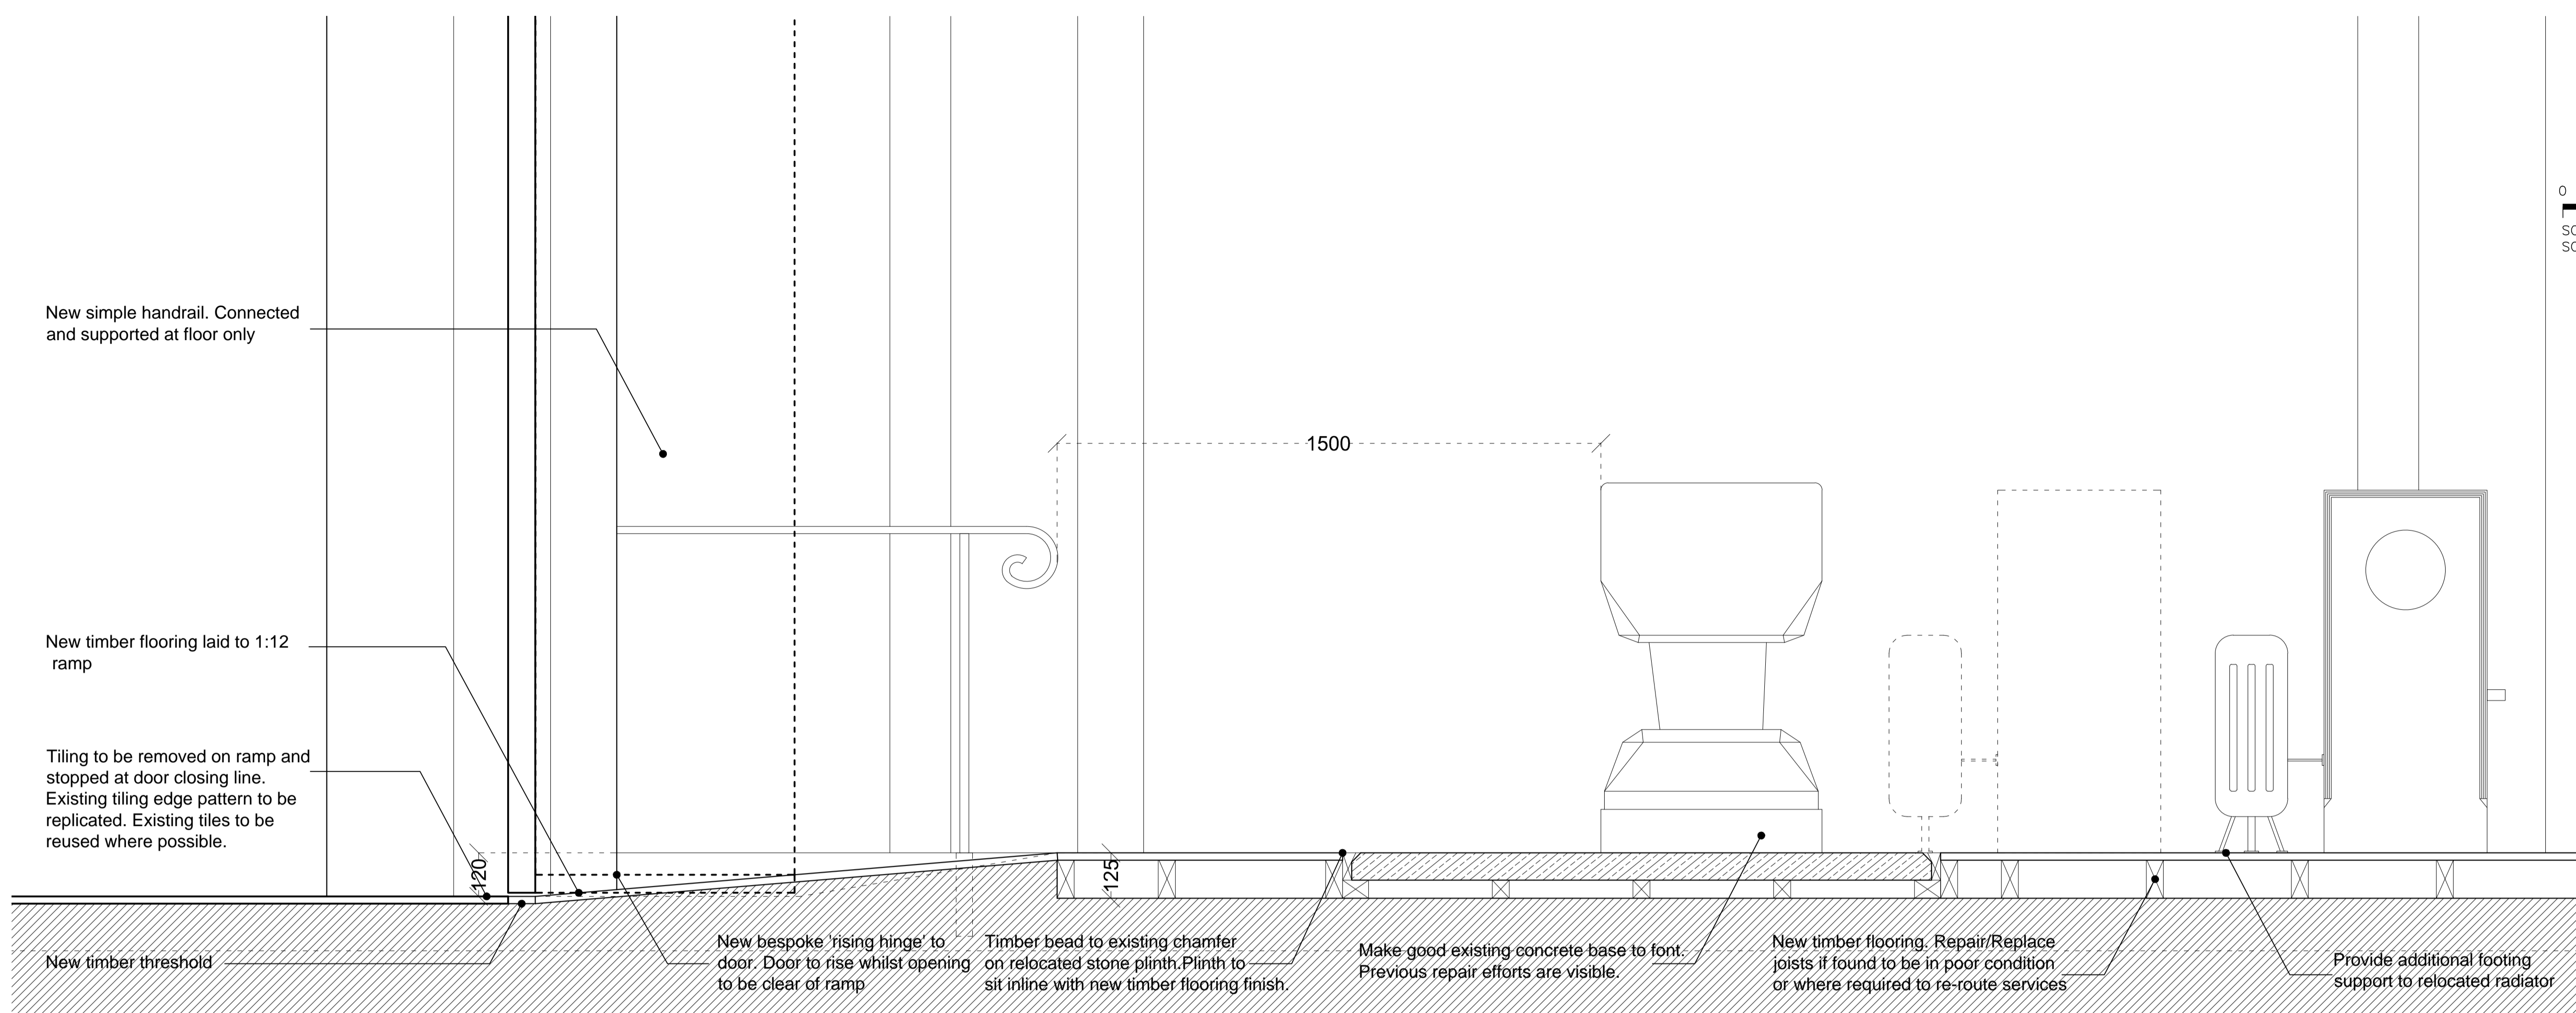



DO NOT SCALE FROM THIS DRAWING

DRAWING TO BE READ IN CONJUNCTION WITH ALL OTHER ARCHITECTS AND ENGINEER'S CONTRACT DRAWING & SPECIFICATIONS. ANY DISCREPANCIES MUST BE BROUGHT TO THE ATTENTION OF THE ARCHITECT IMMEDIATELY. THE CONTRACTOR MUST VERIFY ALL DIMENSIONS BY SITE MEASUREMENT BEFORE ORDERING MATERIALS OR MANUFACTURING COMPONENTS. SUBSTITUTE MATERIALS & PRODUCTS TO THOSE NAMED WILL BE ACCEPTABLE IF PROVEN TO BE OF EQUAL OR HIGHER PERFORMANCE AND NOT IN CONFLICT WITH OTHER ELEMENTS.

NOTES

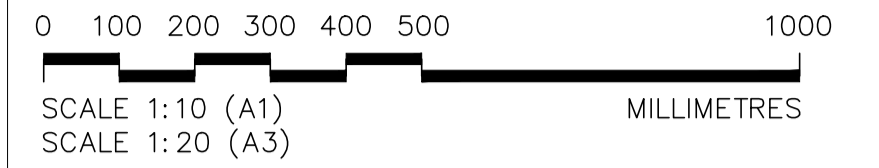

Section 1:10@A1 / 1:20@A3

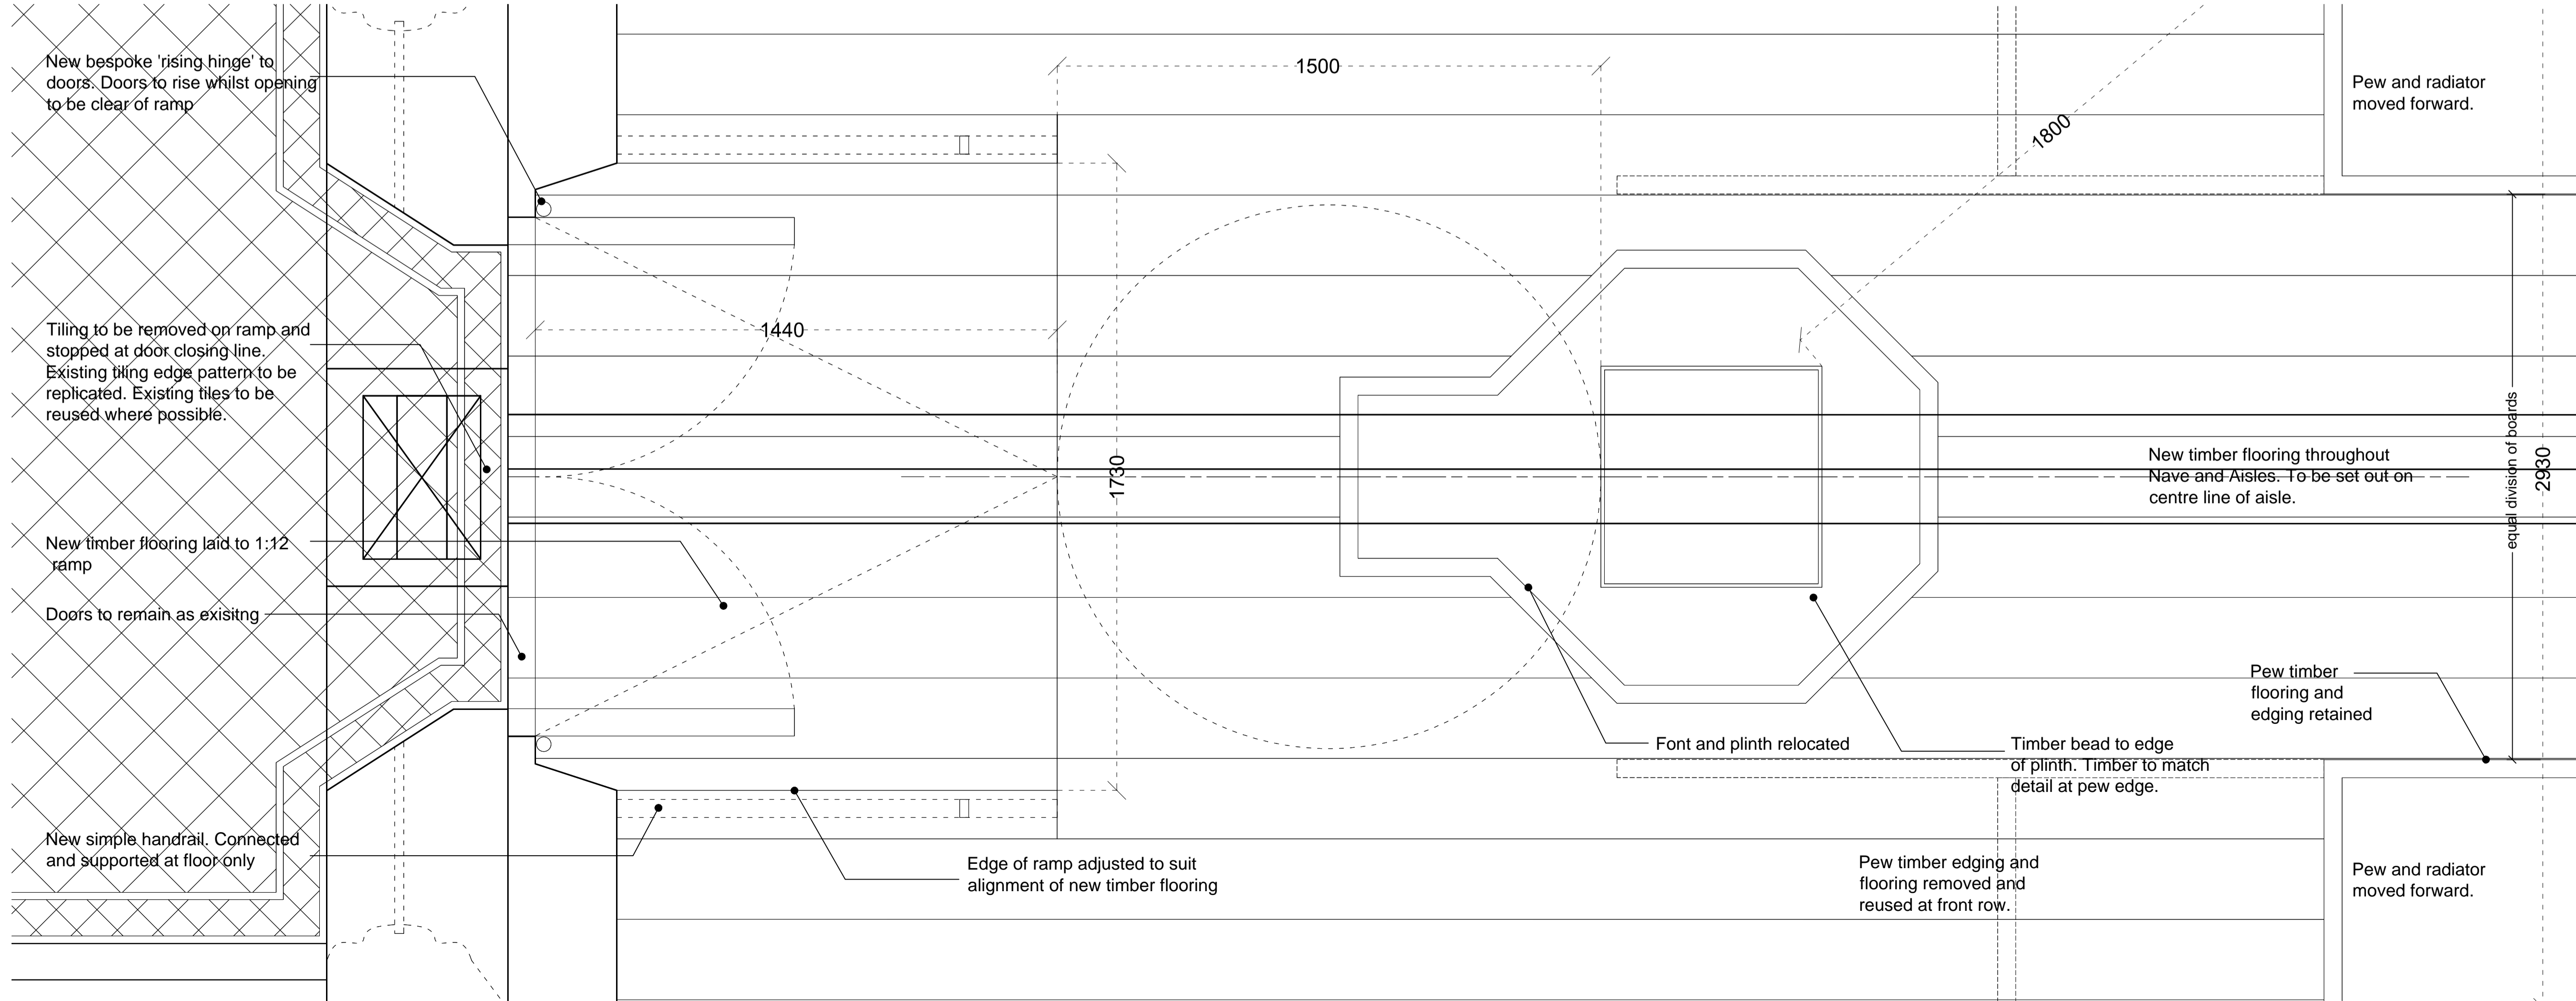

Plan 1:10@A1 / 1:20@A3

REV	DATE	DESCRIPTION
-	19/12/2014	For DAC

FOR DAC		
JOB TITLE		
Christ Church Hampstead		
DRAWING TITLE		
West Door Ramp - Plan & Section Internal Reordering - Proposed		
JOB No	DWG No	REV
537C	D12	-
DRAWN BY	SCALE (AT A1)	DATE
JMc	1:10 (1:20@A3)	Dec14

RICHARD GRIFFITHS ARCHITECTS
 5 Maidstone Mews, 72-76 Borough High Street, London SE1 1GN
 T +44(0)20 7357 8788 | F +44(0)20 7403 7887
 E admin@rgarchitects.com | www.rgarchitects.com