



DO NOT SCALE FROM THIS DRAWING

DRAWING TO BE READ IN CONJUNCTION WITH ALL OTHER ARCHITECTS AND ENGINEER'S CONTRACT DRAWING & SPECIFICATIONS. ANY DISCREPANCIES MUST BE BROUGHT TO THE ATTENTION OF THE ARCHITECT IMMEDIATELY. THE CONTRACTOR MUST VERIFY ALL DIMENSIONS BY SITE MEASUREMENT BEFORE ORDERING MATERIALS OR MANUFACTURING COMPONENTS. SUBSTITUTE MATERIALS & PRODUCTS TO THOSE NAMED WILL BE ACCEPTABLE IF PROVEN TO BE OF EQUAL OR HIGHER PERFORMANCE AND NOT IN CONFLICT WITH OTHER ELEMENTS.

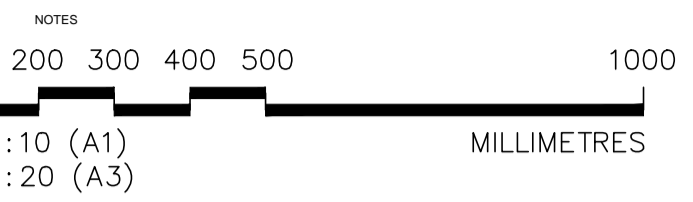

- NOTES
- Existing mosaic tiles
 - Pammets
 - Plane timber boards

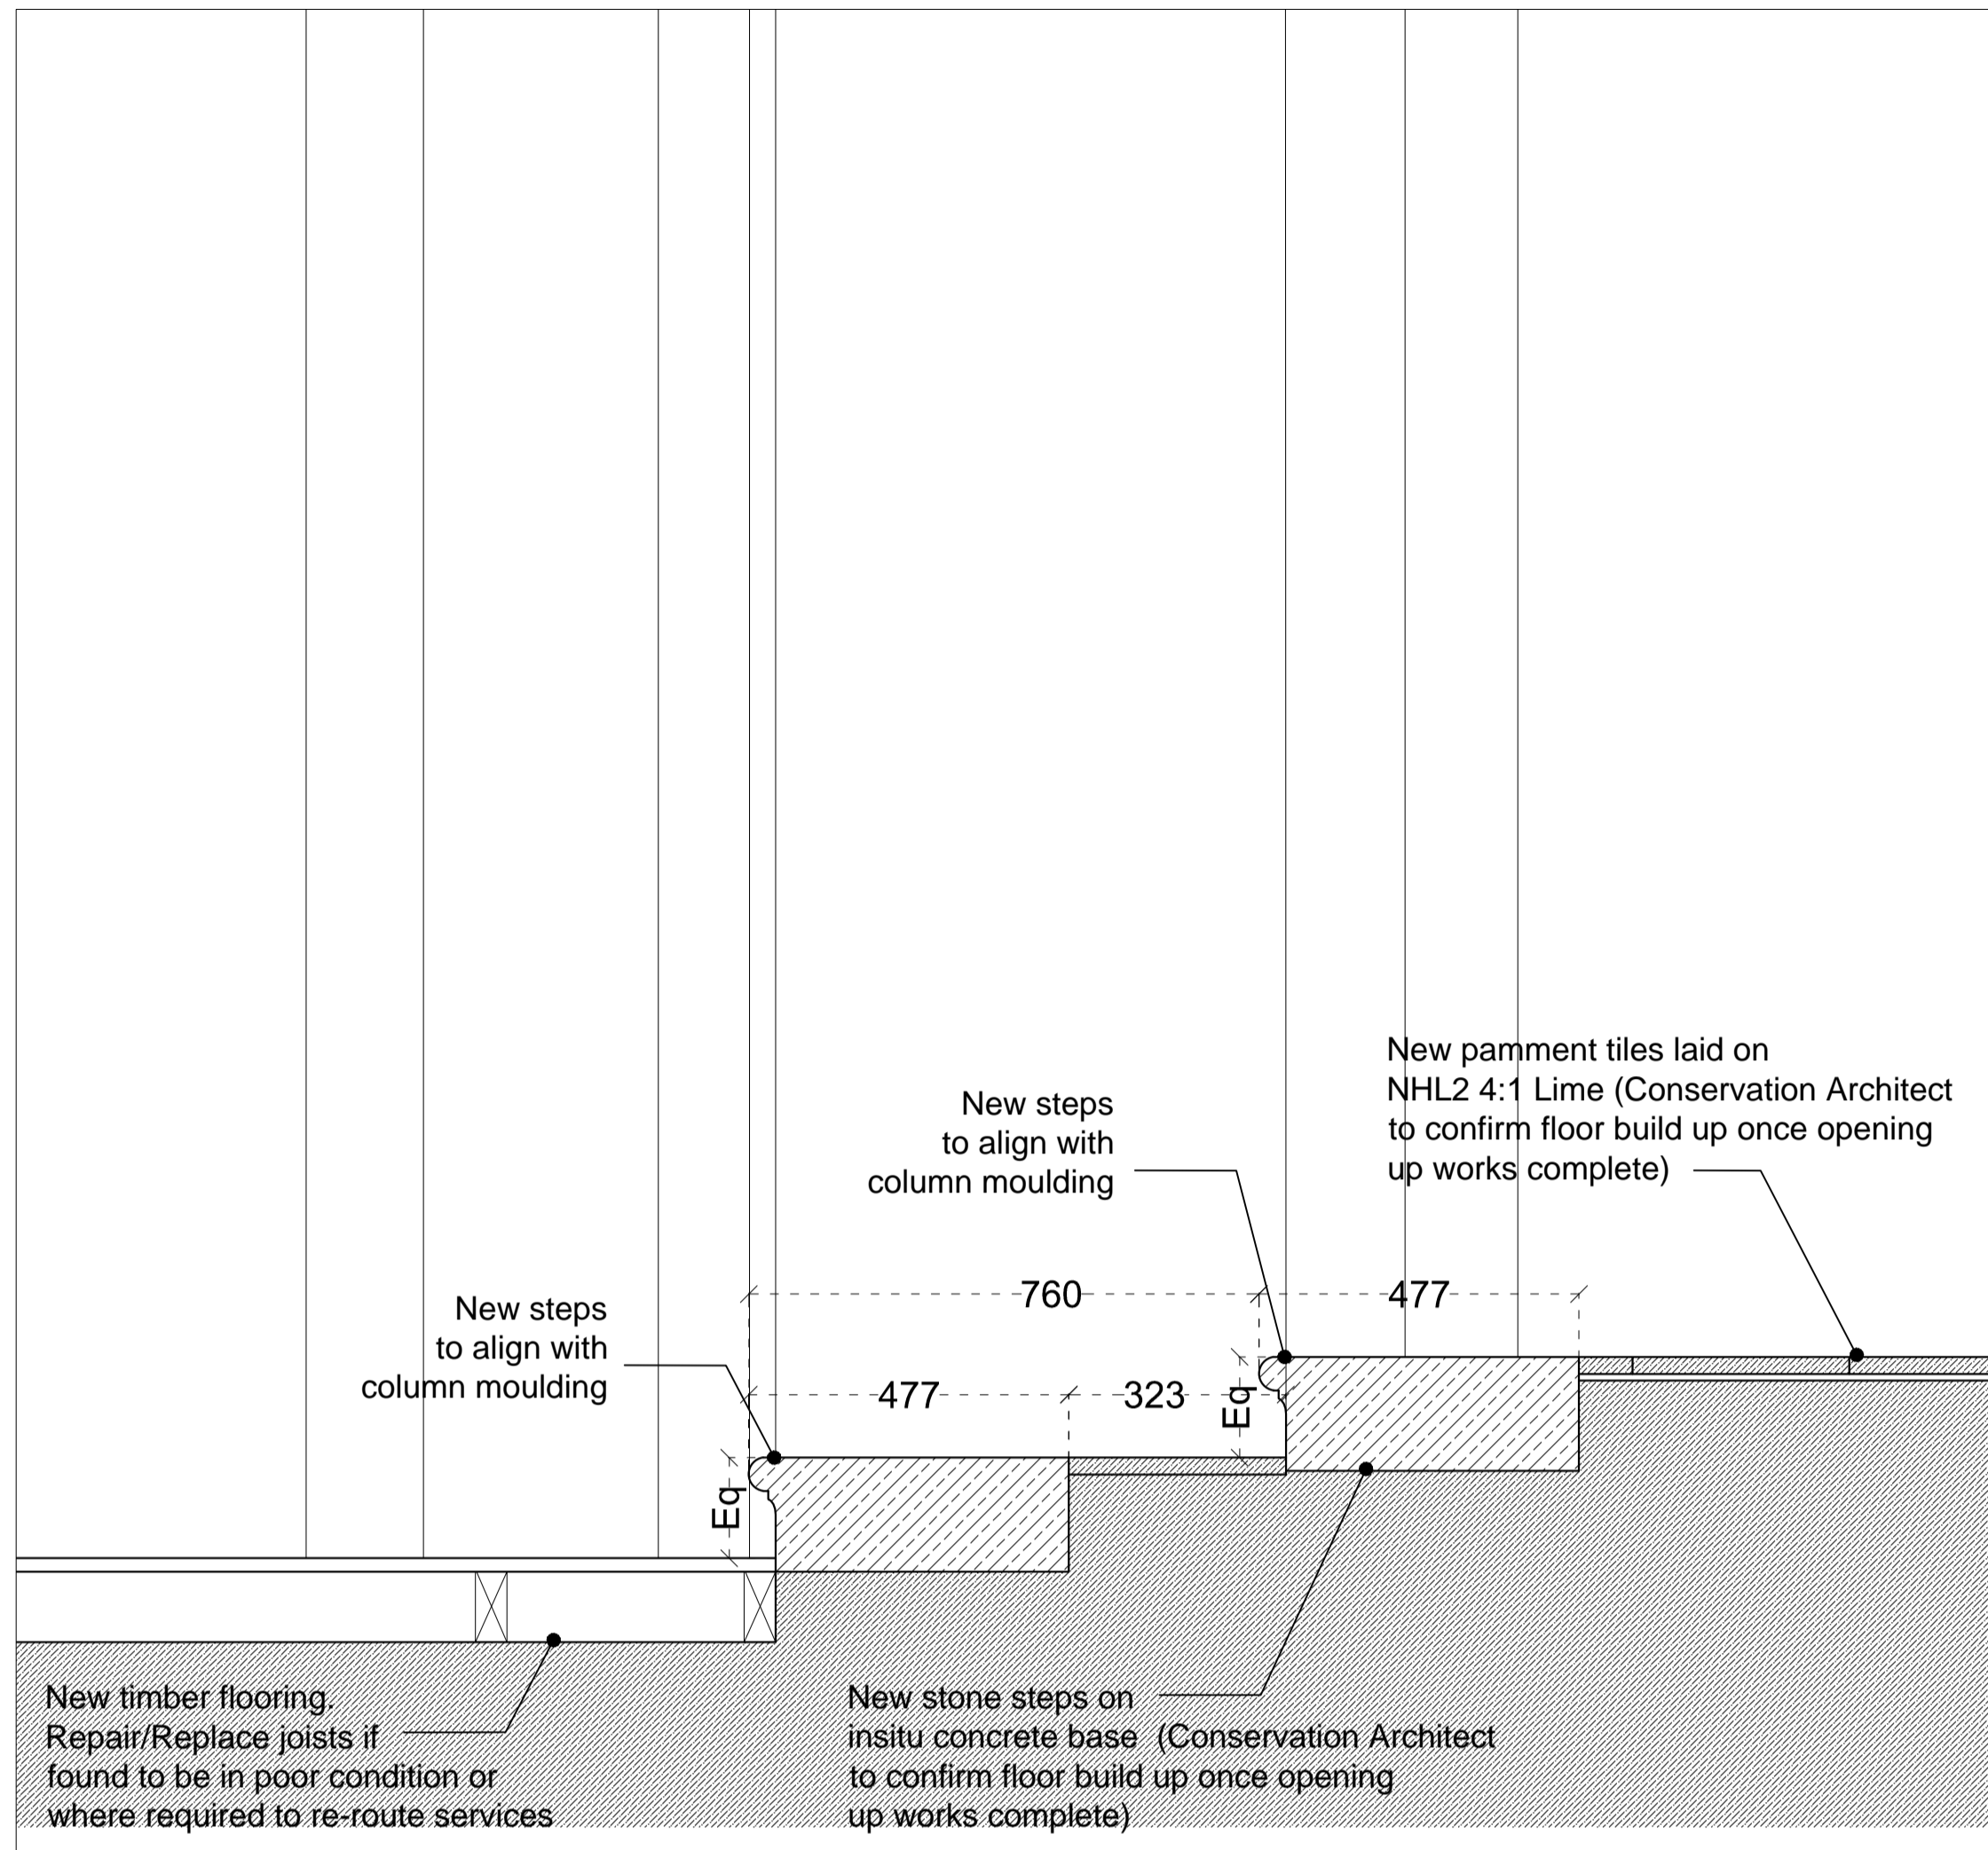

Section A-A 1:10@A1 / 1:20@A3


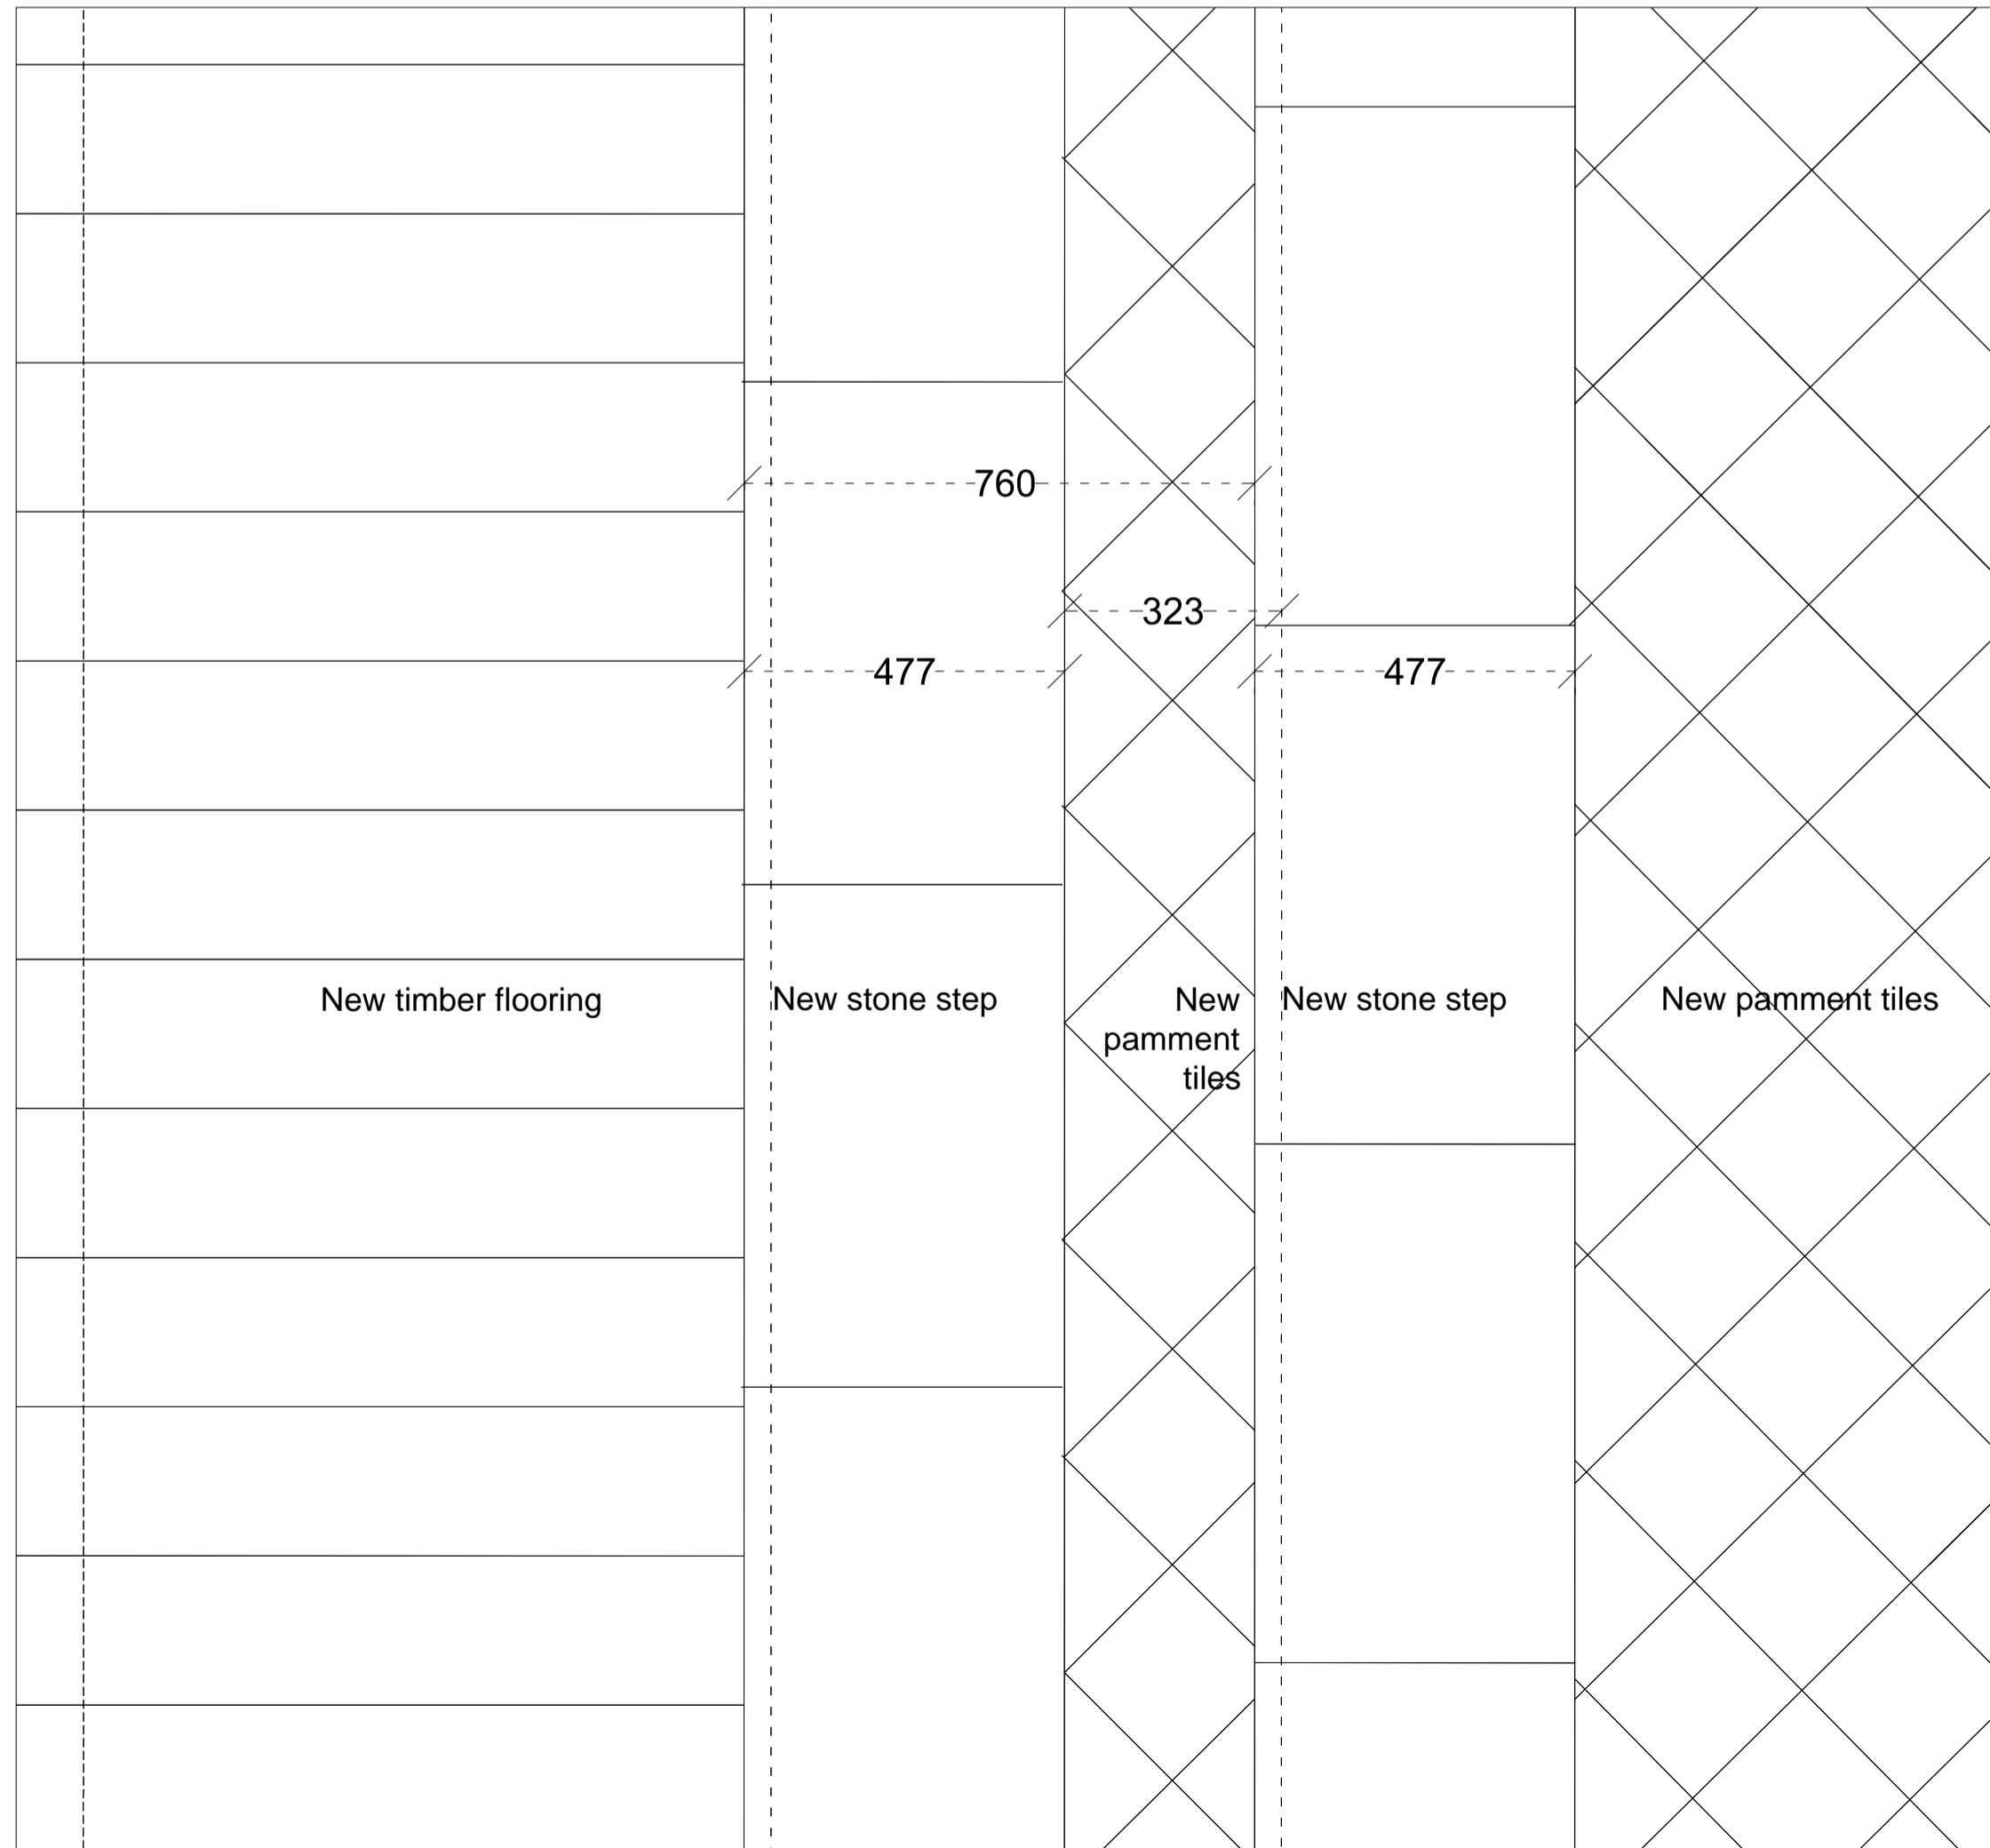


Fig1. Plan Extract 1:10@A1 / 1:20@A3

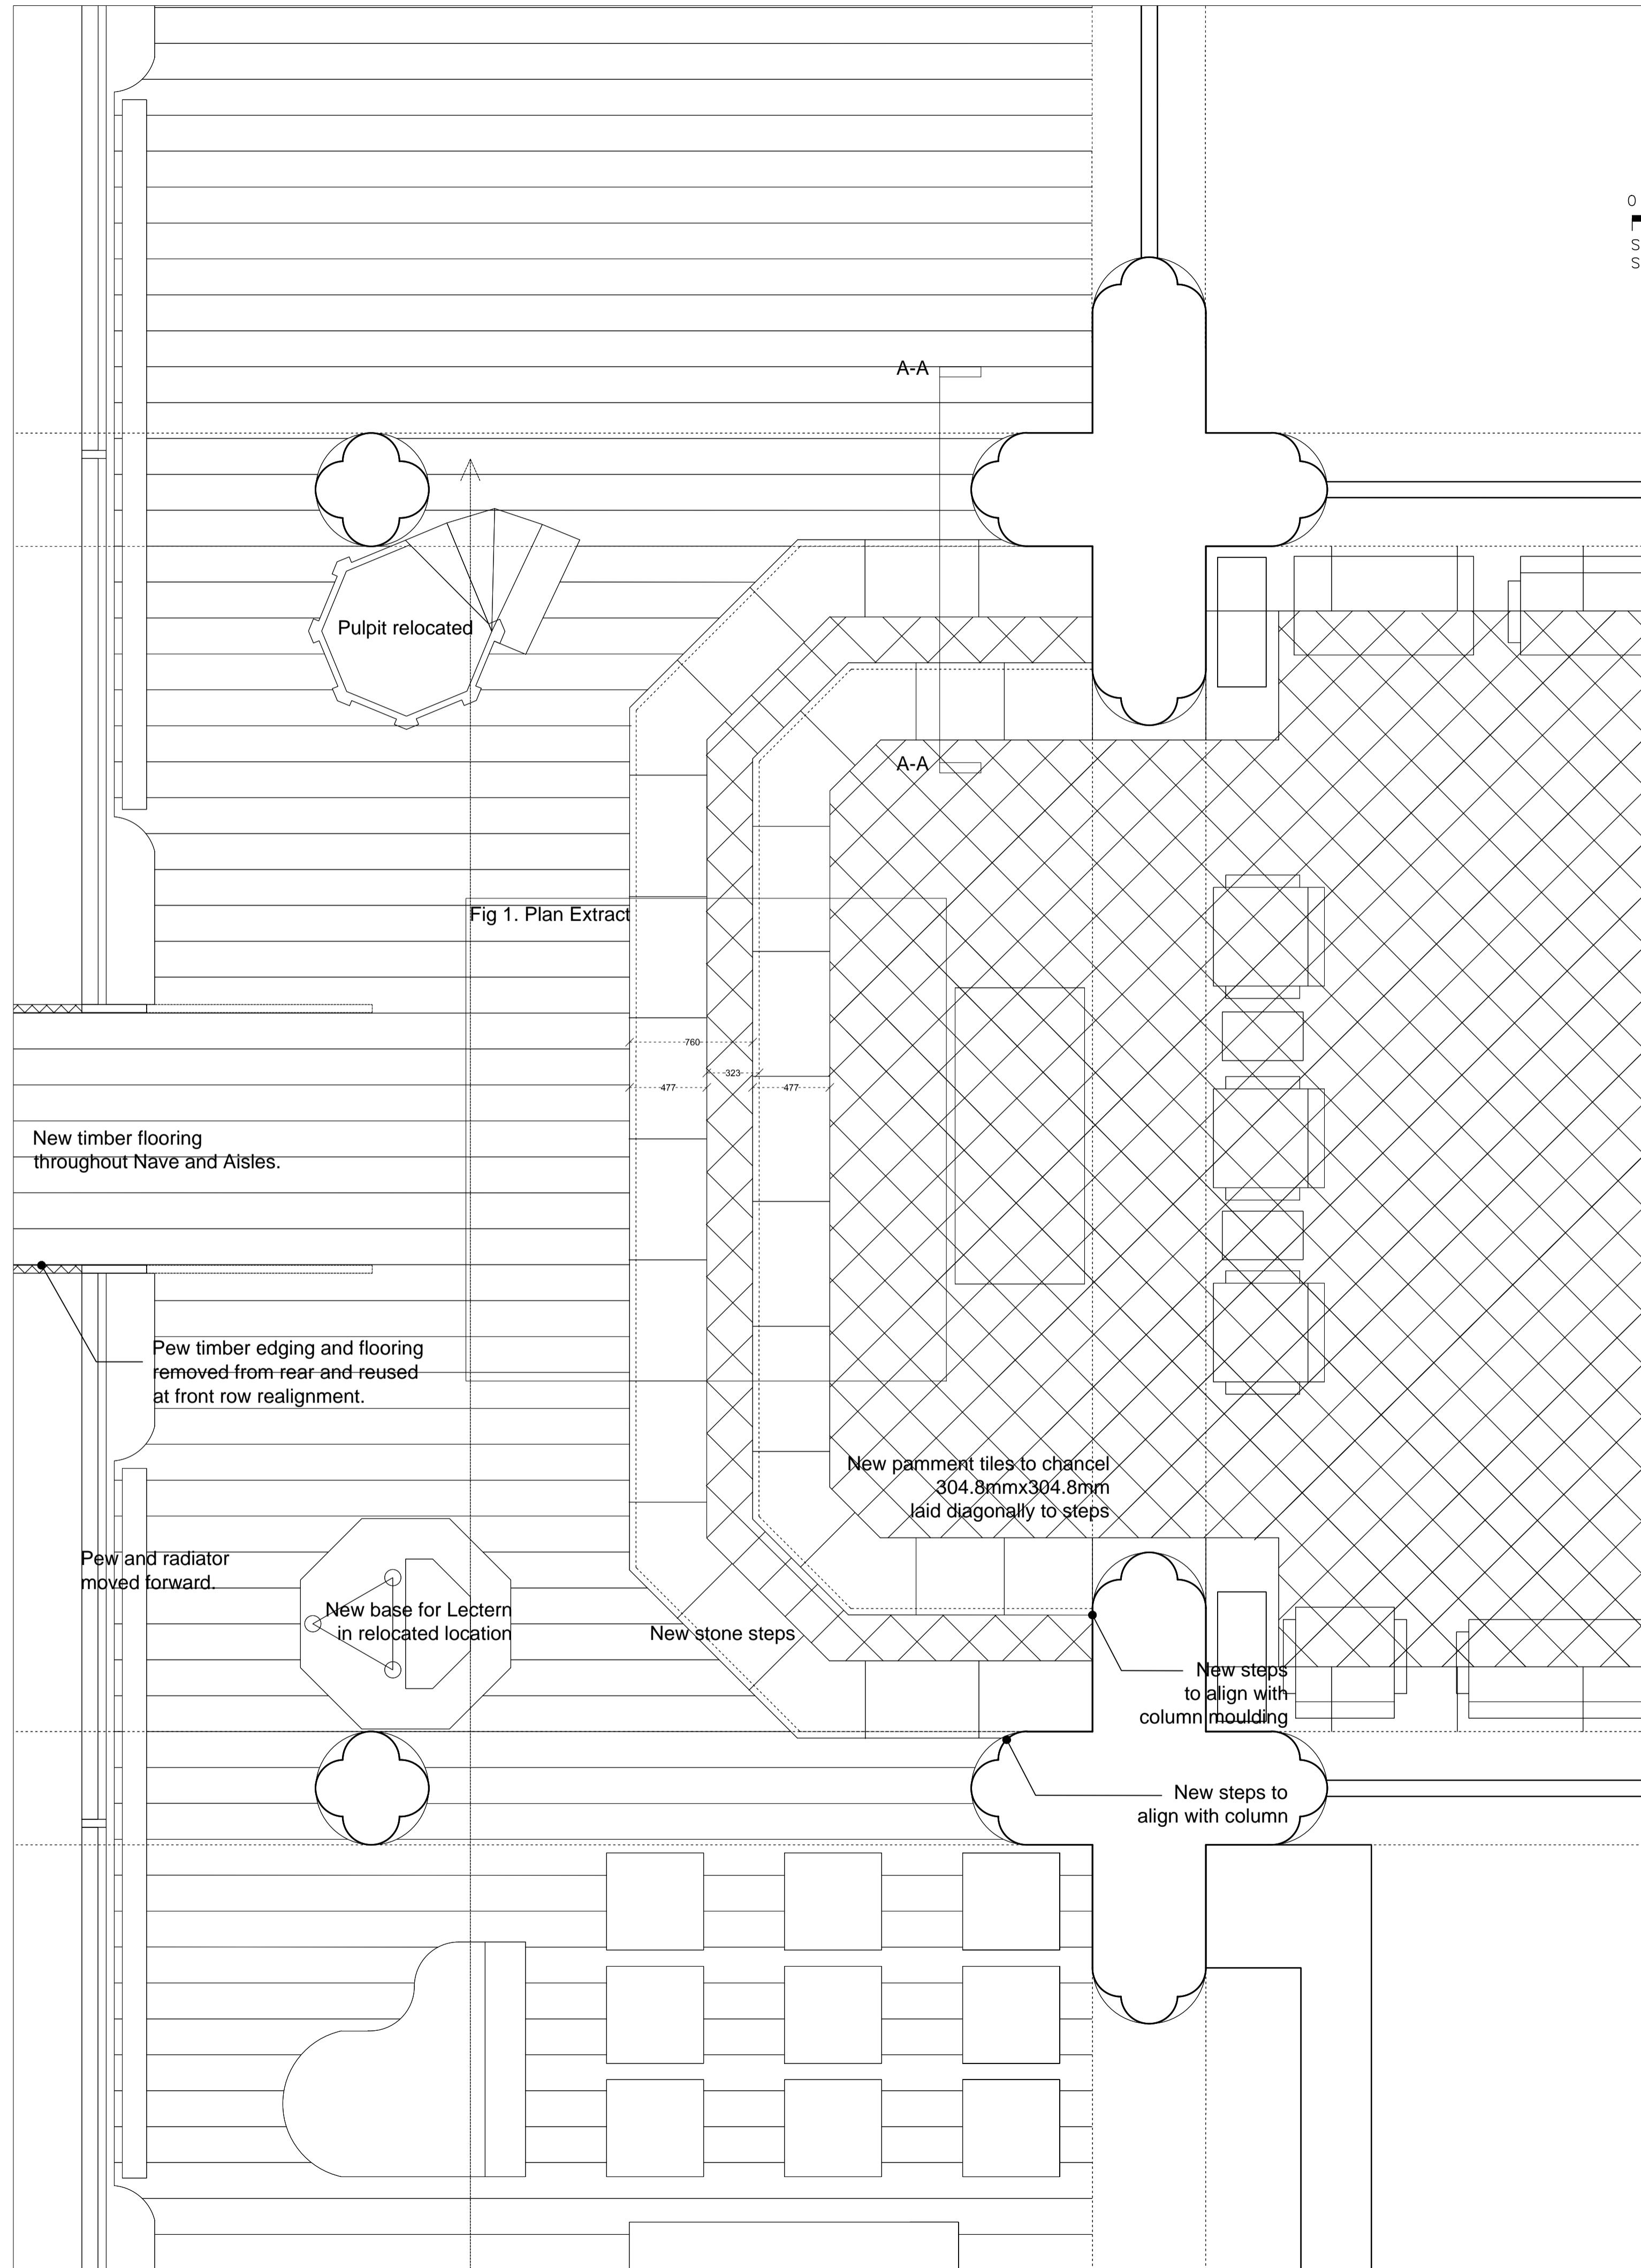

Plan 1:25@A1 / 1:50@A3

REV	DATE	DESCRIPTION
-	19/12/2014	For DAC

FOR DAC

JOB TITLE
Christ Church
Hampstead

DRAWING TITLE
Chancel Steps - Plan & Section
Internal Reordering - Proposed

JOB No.	DWG No.	REV
537C	D13	-
DRAWN BY	SCALE (AT A1)	DATE
JMc	1:10/1:25 (1:20/1:50@A3)	Dec14

RICHARD GRIFFITHS ARCHITECTS

5 Maidstone Mews, 72-76 Borough High Street, London SE1 1GN
 T +44(0)20 7357 8788 | F +44(0)20 7403 7887
 E admin@rgarchitects.com | www.rgarchitects.com