


ENABLING WORKS STRIP-OUT /  
DEMOLITION - LEGEND / NOTES

- Remove section of wall (full height).
- Opening in Slab (New Riser)
- General Principal of hatched area is to remove all fixtures & fittings & all floor, wall & ceiling finishes

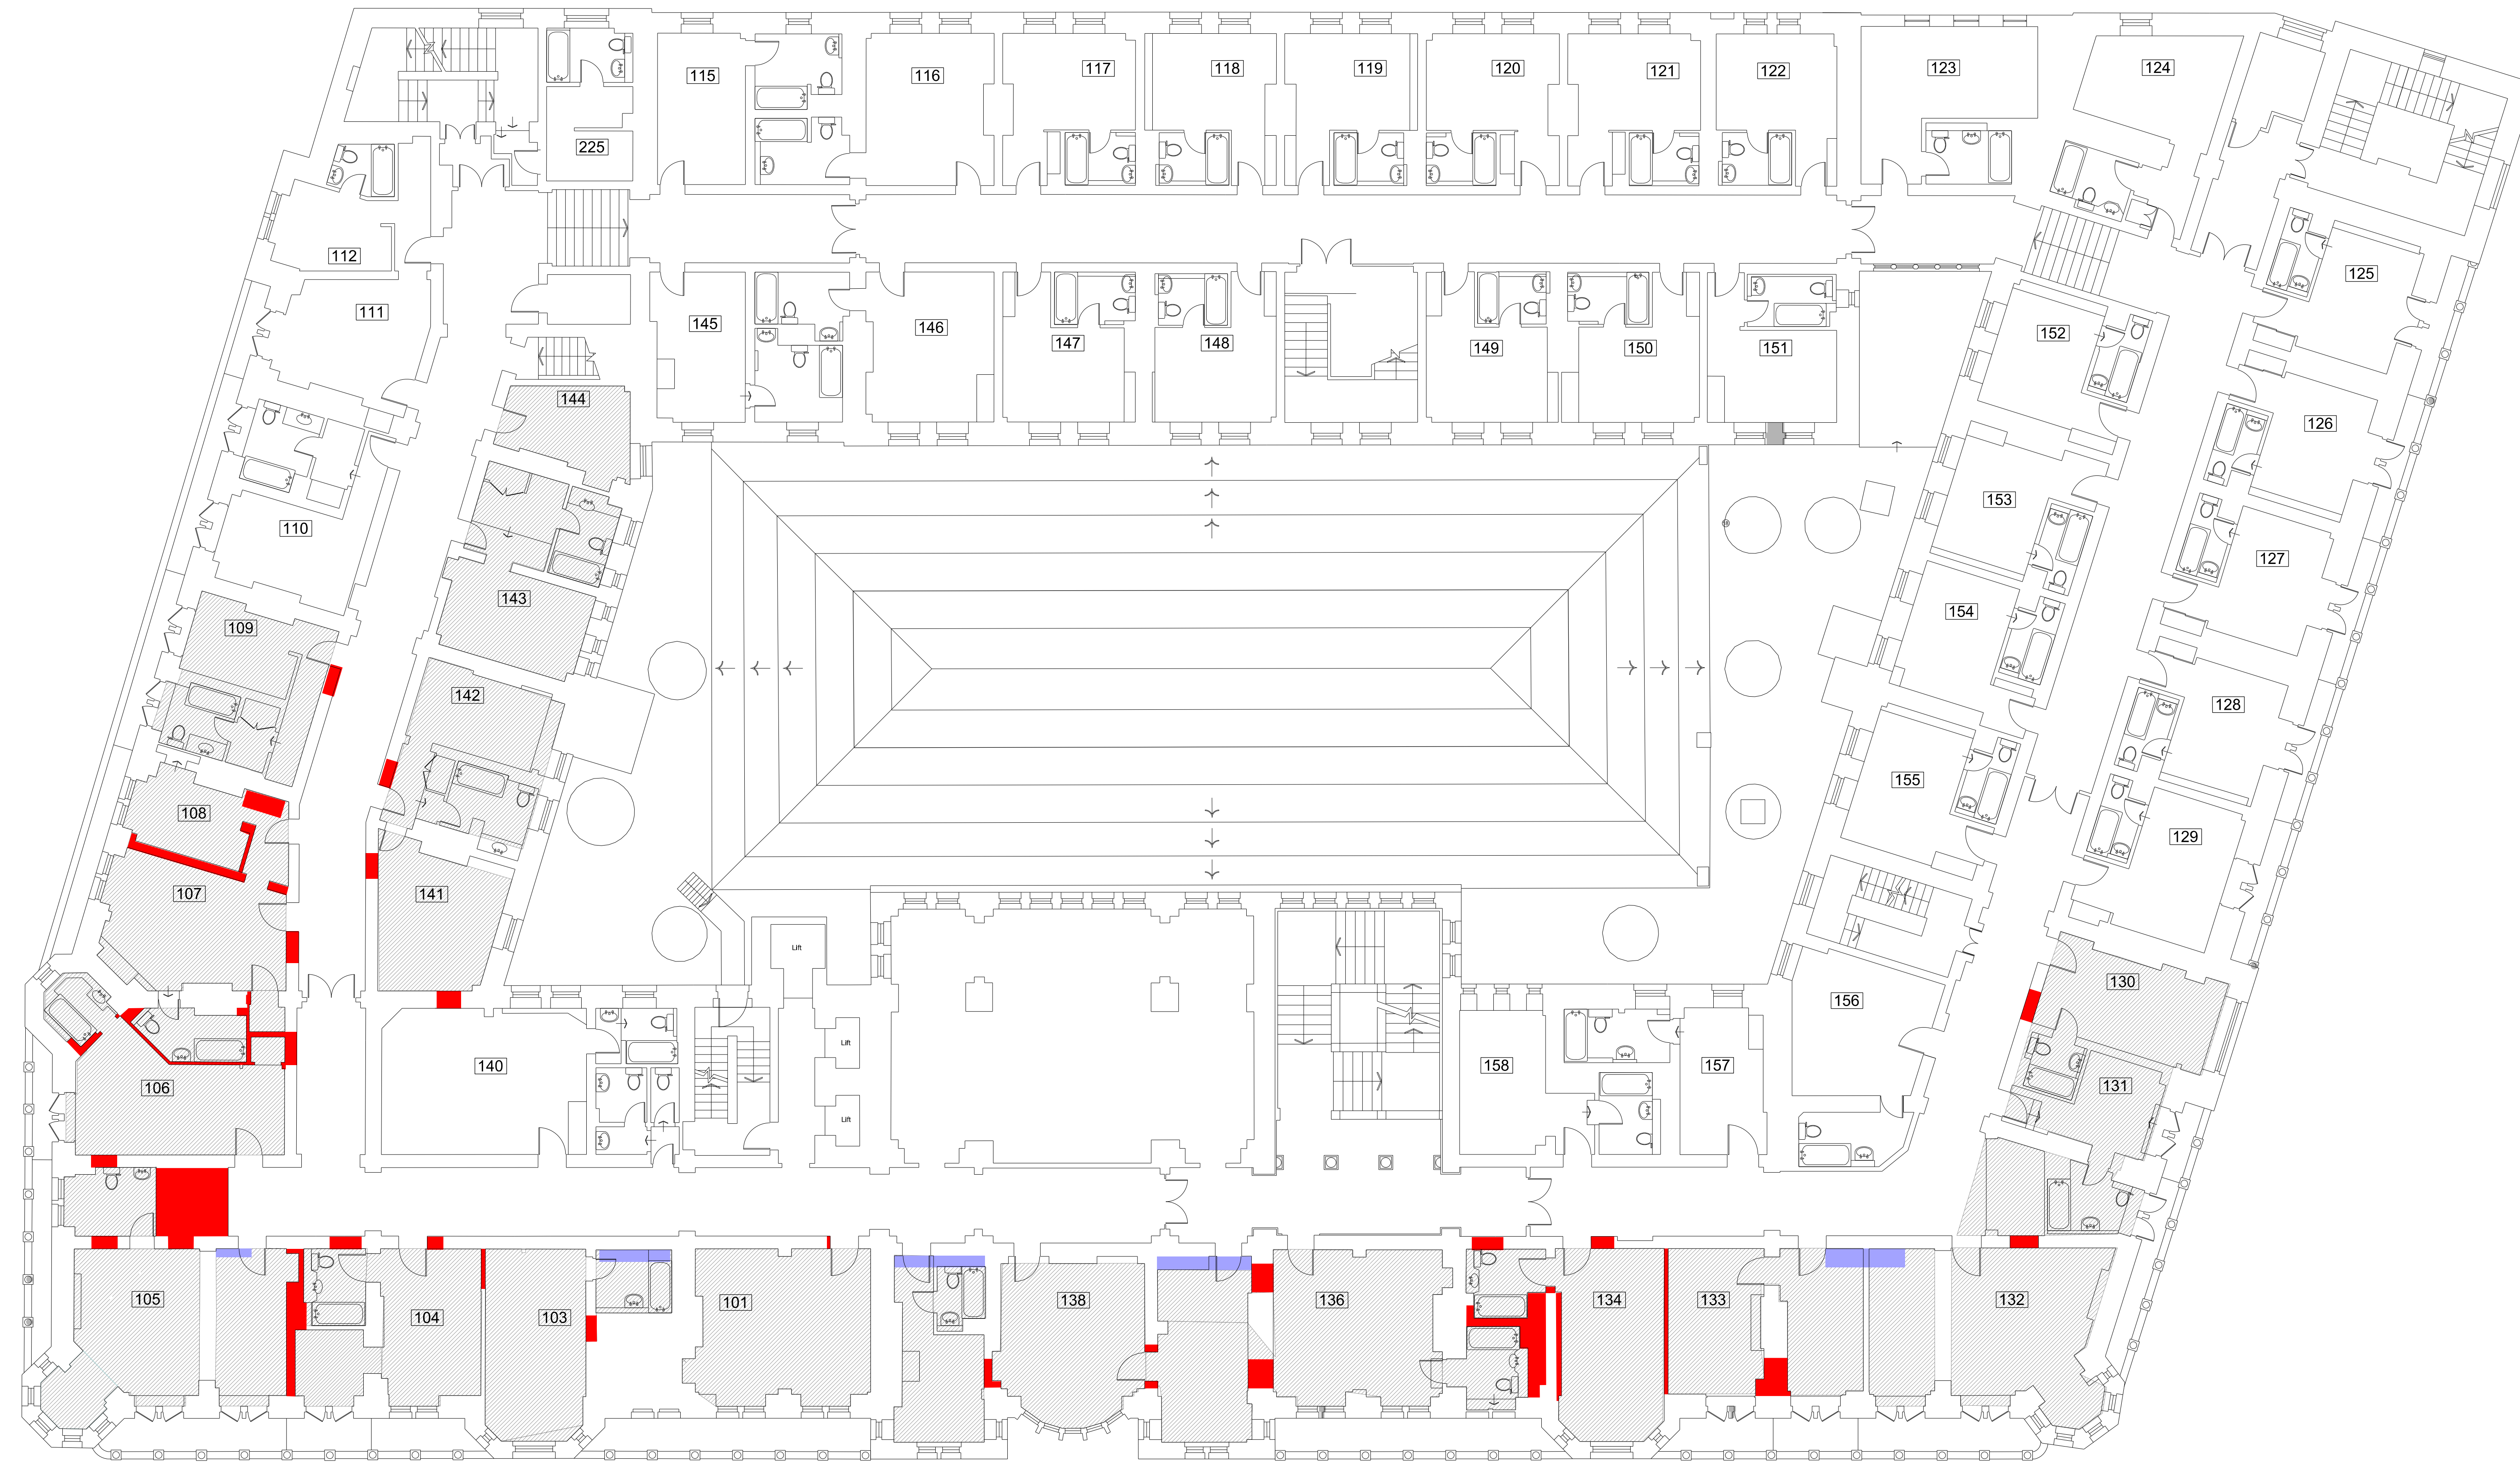

Keyplan

North

Notes:  
1. Do not scale  
2. Contractor to Check all dimensions and report omissions and errors to the Architect

02 Planning Application Submission	12.12.14 ML
01 Created	15.09.14 MG
No Revision	Date Initial Chkd

**EPR**  
architects

30 Millbank  
London SW1P 4DU  
+44 (0) 20 7932 7600  
www.epr.co.uk

Russell Hotel  
Bloomsbury

First Floor  
Strip-out Plan

PLANNING 1: 100 @ A0 24.11.14

Project No	Type	Bkg	Number	Zone/Lvl	Rev
10089 - T - 01 - 1406 - Z01					02

E:\10089-T-01-1406-Z01\10089-T-01-1406-Z01.dwg 06/01/2015