


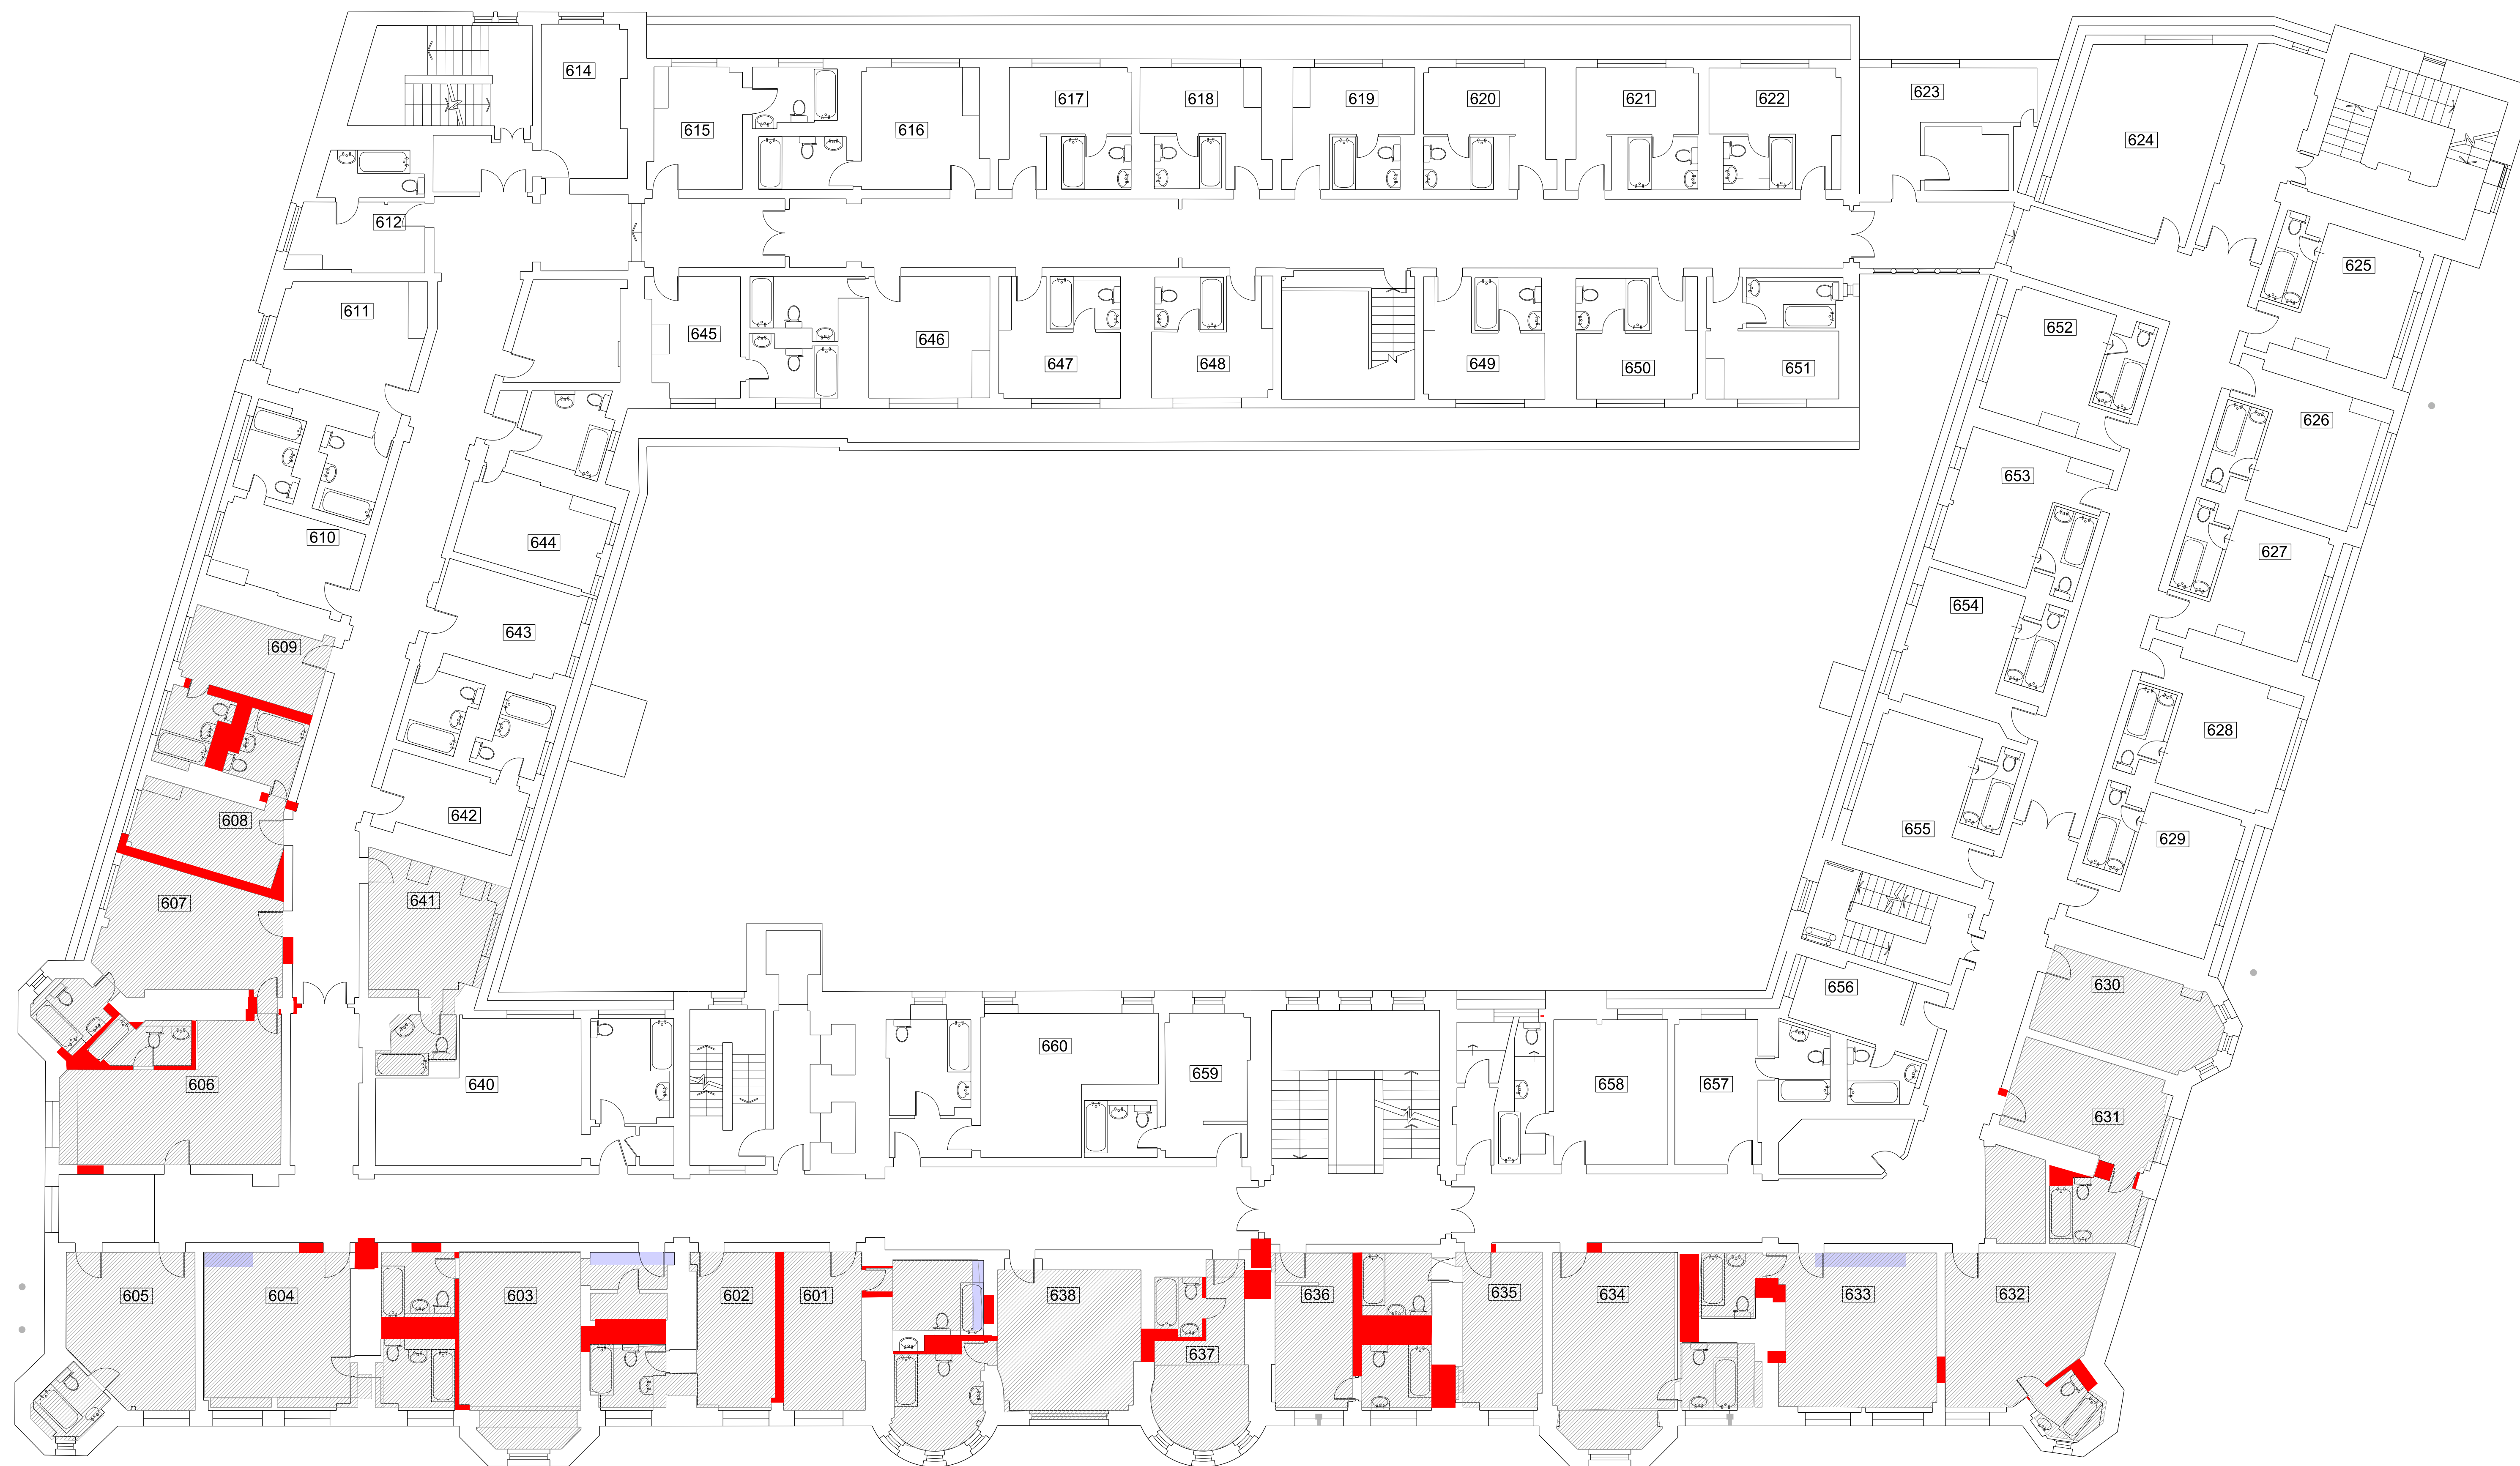

ENABLING WORKS STRIP-OUT / DEMOLITION - LEGEND / NOTES

- Remove section of wall (full height).
- Opening in Slab (New Riser)
- General Principal of hatched area is to remove all fixtures & fittings & all floor, wall & ceiling finishes
- ✱ Doors to be removed and re-used where possible

Keyplan	North				
	Notes: 1. Do not scale 2. Contractor to Check all dimensions and report omissions and errors to the Architect	02 Title block updated 01 Planning Application Submission No Revision	05.01.15 MG 15.12.14 ML Date		

EPR

architects

30 Millbank
London SW1P 4DU
+44 (0) 20 7932 7600
www.epr.co.uk

Russell Hotel
Bloomsbury

Sixth Floor
Strip-out Plan

PLANNING

Project No Type Bldg Number Zone/Lvl Rev

10089 - T - 01 - 1411 - Z06 02

1: 100 @ A0 24.11.14