


Notes:

Do not scale.
Work from figured dimensions only.
All dimensions to be checked on site prior to
commencement of work.

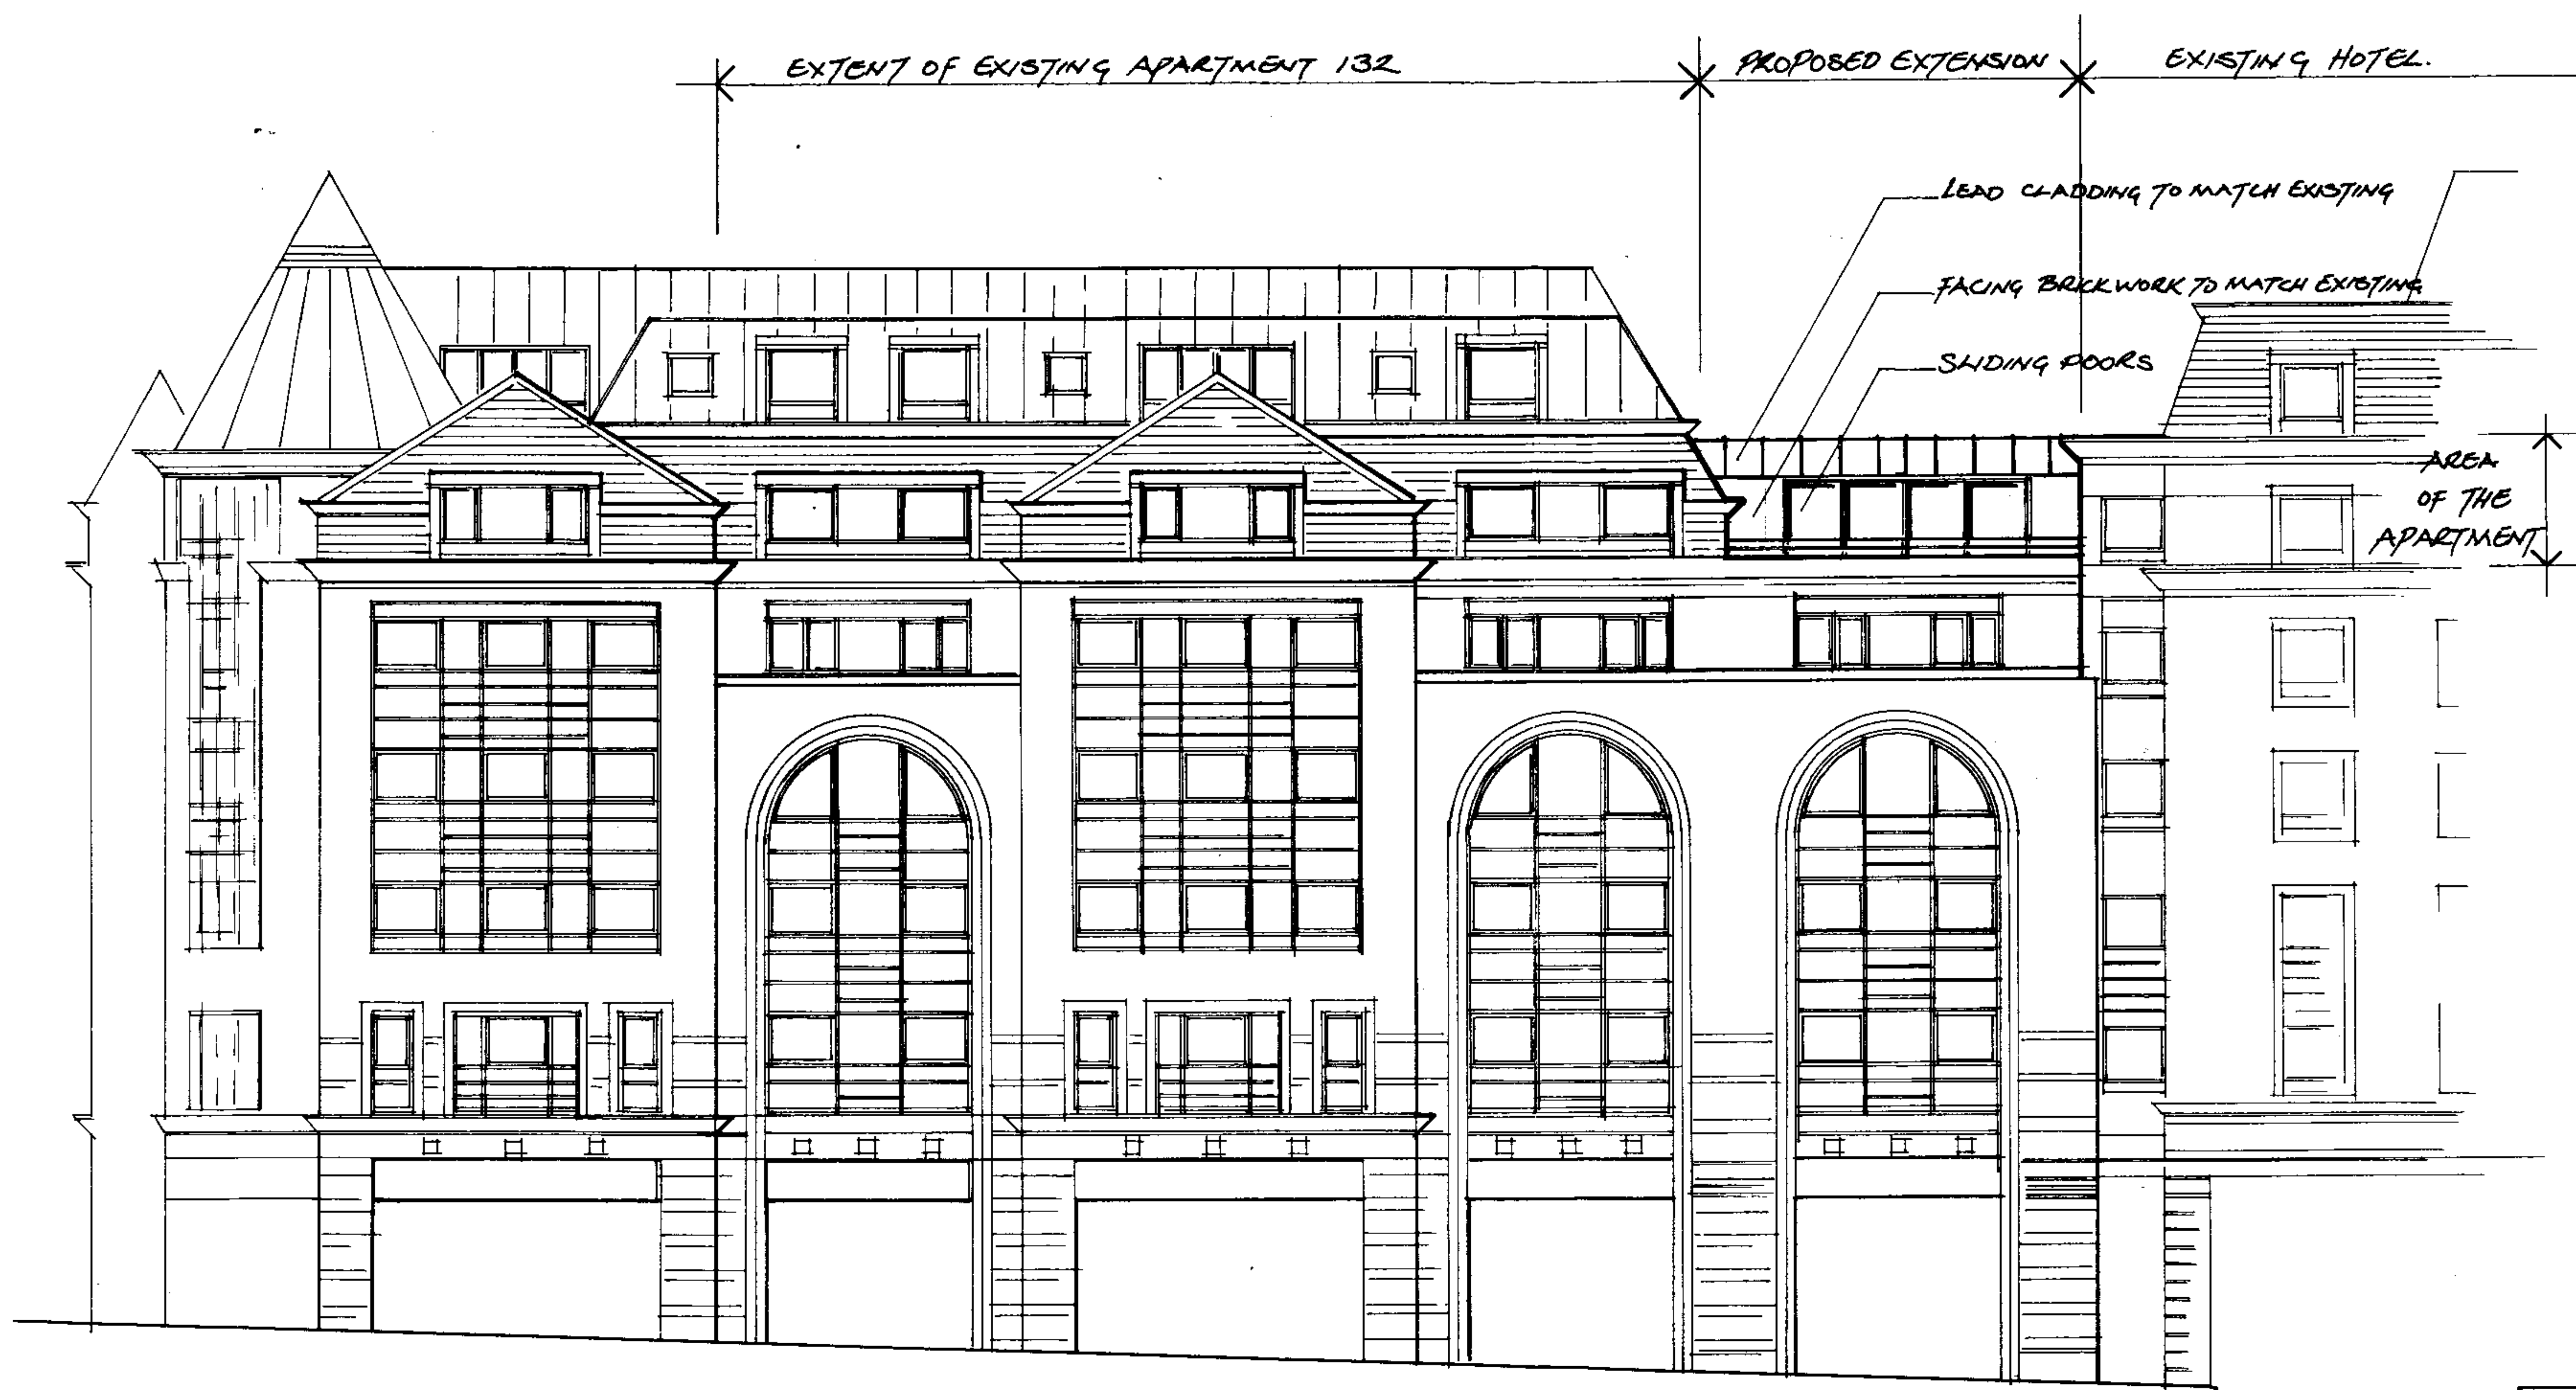

Client: Larkmead Limited
c/o Plaza Estates
29-31 Edgware Road,
Marble Arch,
London W2 2JE

Project: Proposed Alterations to
Apartment 132
Regent's Plaza

Title: Elevation of Apartment
within the Elevation of the
Whole Block.

Scale: NTS **Date:** Aug 2004

jh projects.

30 Mountbatten Drive,
Biggleswade, Bedfordshire SG18 0JJ

Tel/Fax: 01767 318006
e-mail: john@jhprojects.co.uk

Drawing Number:

420/02