




FLAT 2  
SECOND FLOOR 43.0 m<sup>2</sup>

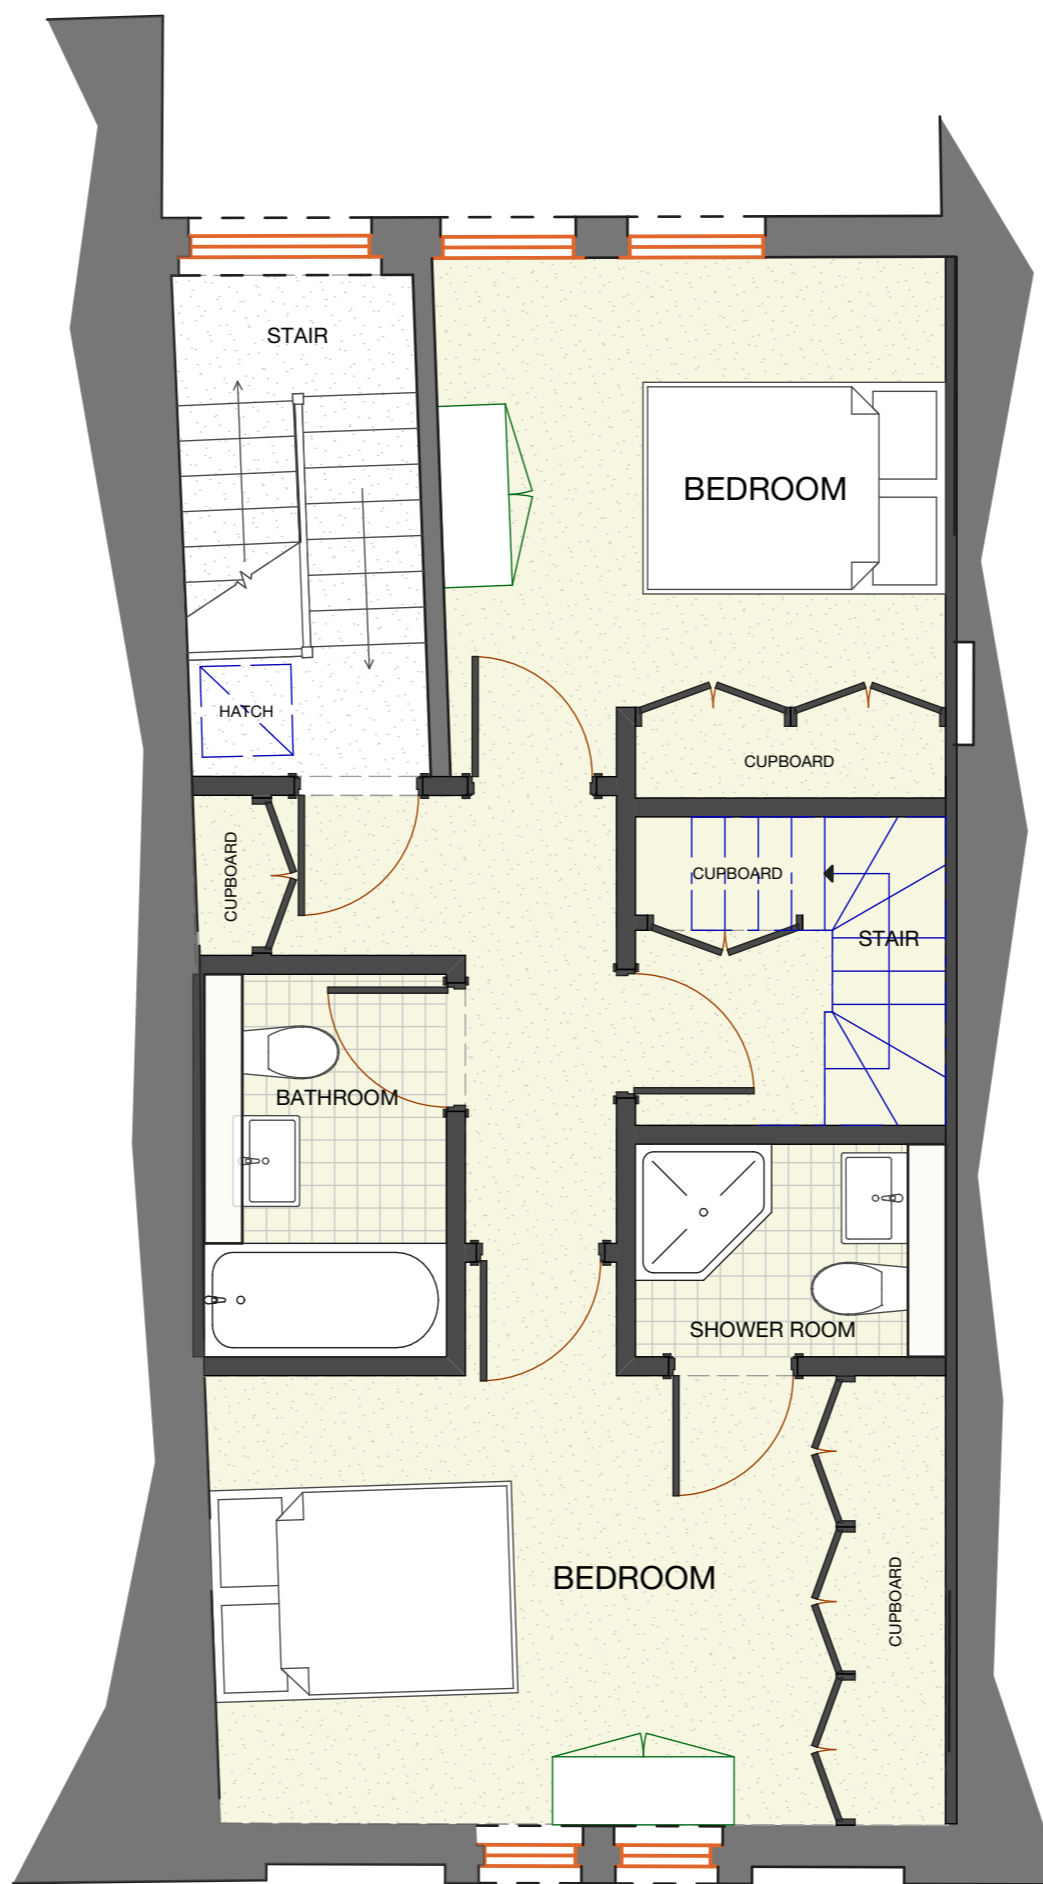


FLAT 3 (Lower)  
THIRD FLOOR 45.0 m<sup>2</sup>

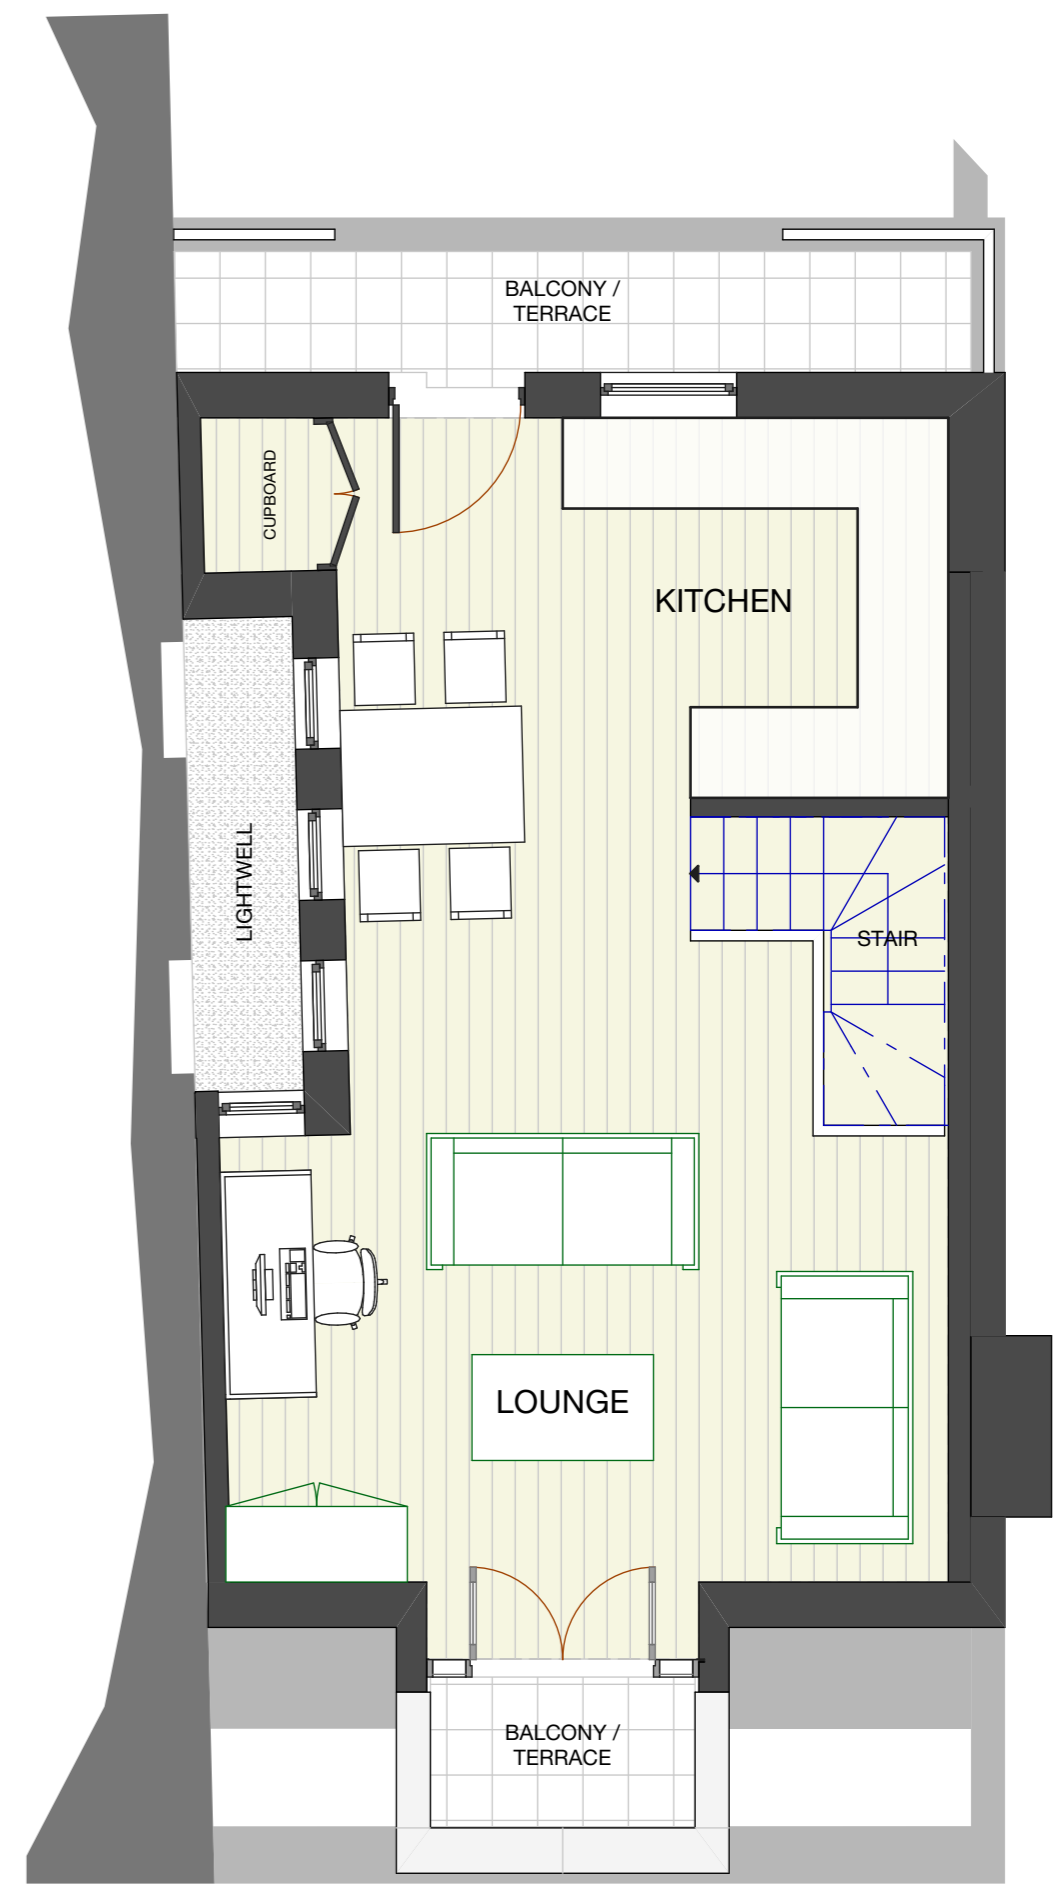

FLAT 3 (Upper)  
ROOF LEVEL 35.5 m<sup>2</sup>

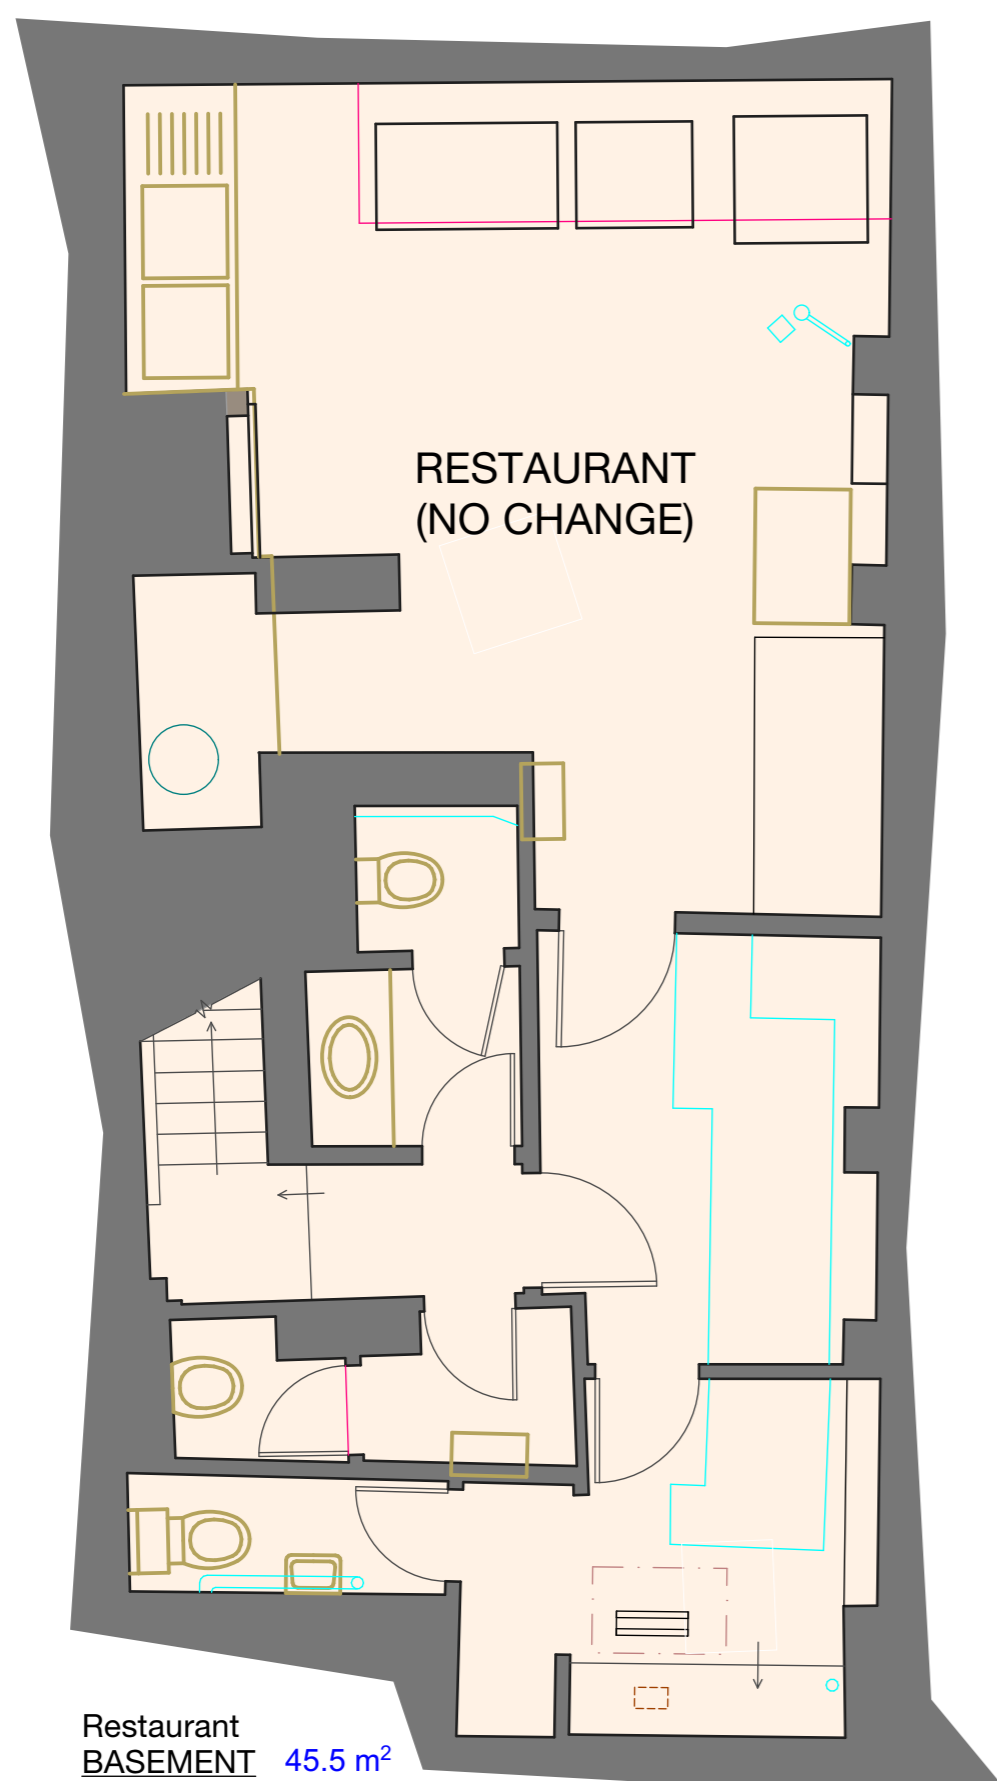


Restaurant  
BASEMENT 45.5 m<sup>2</sup>

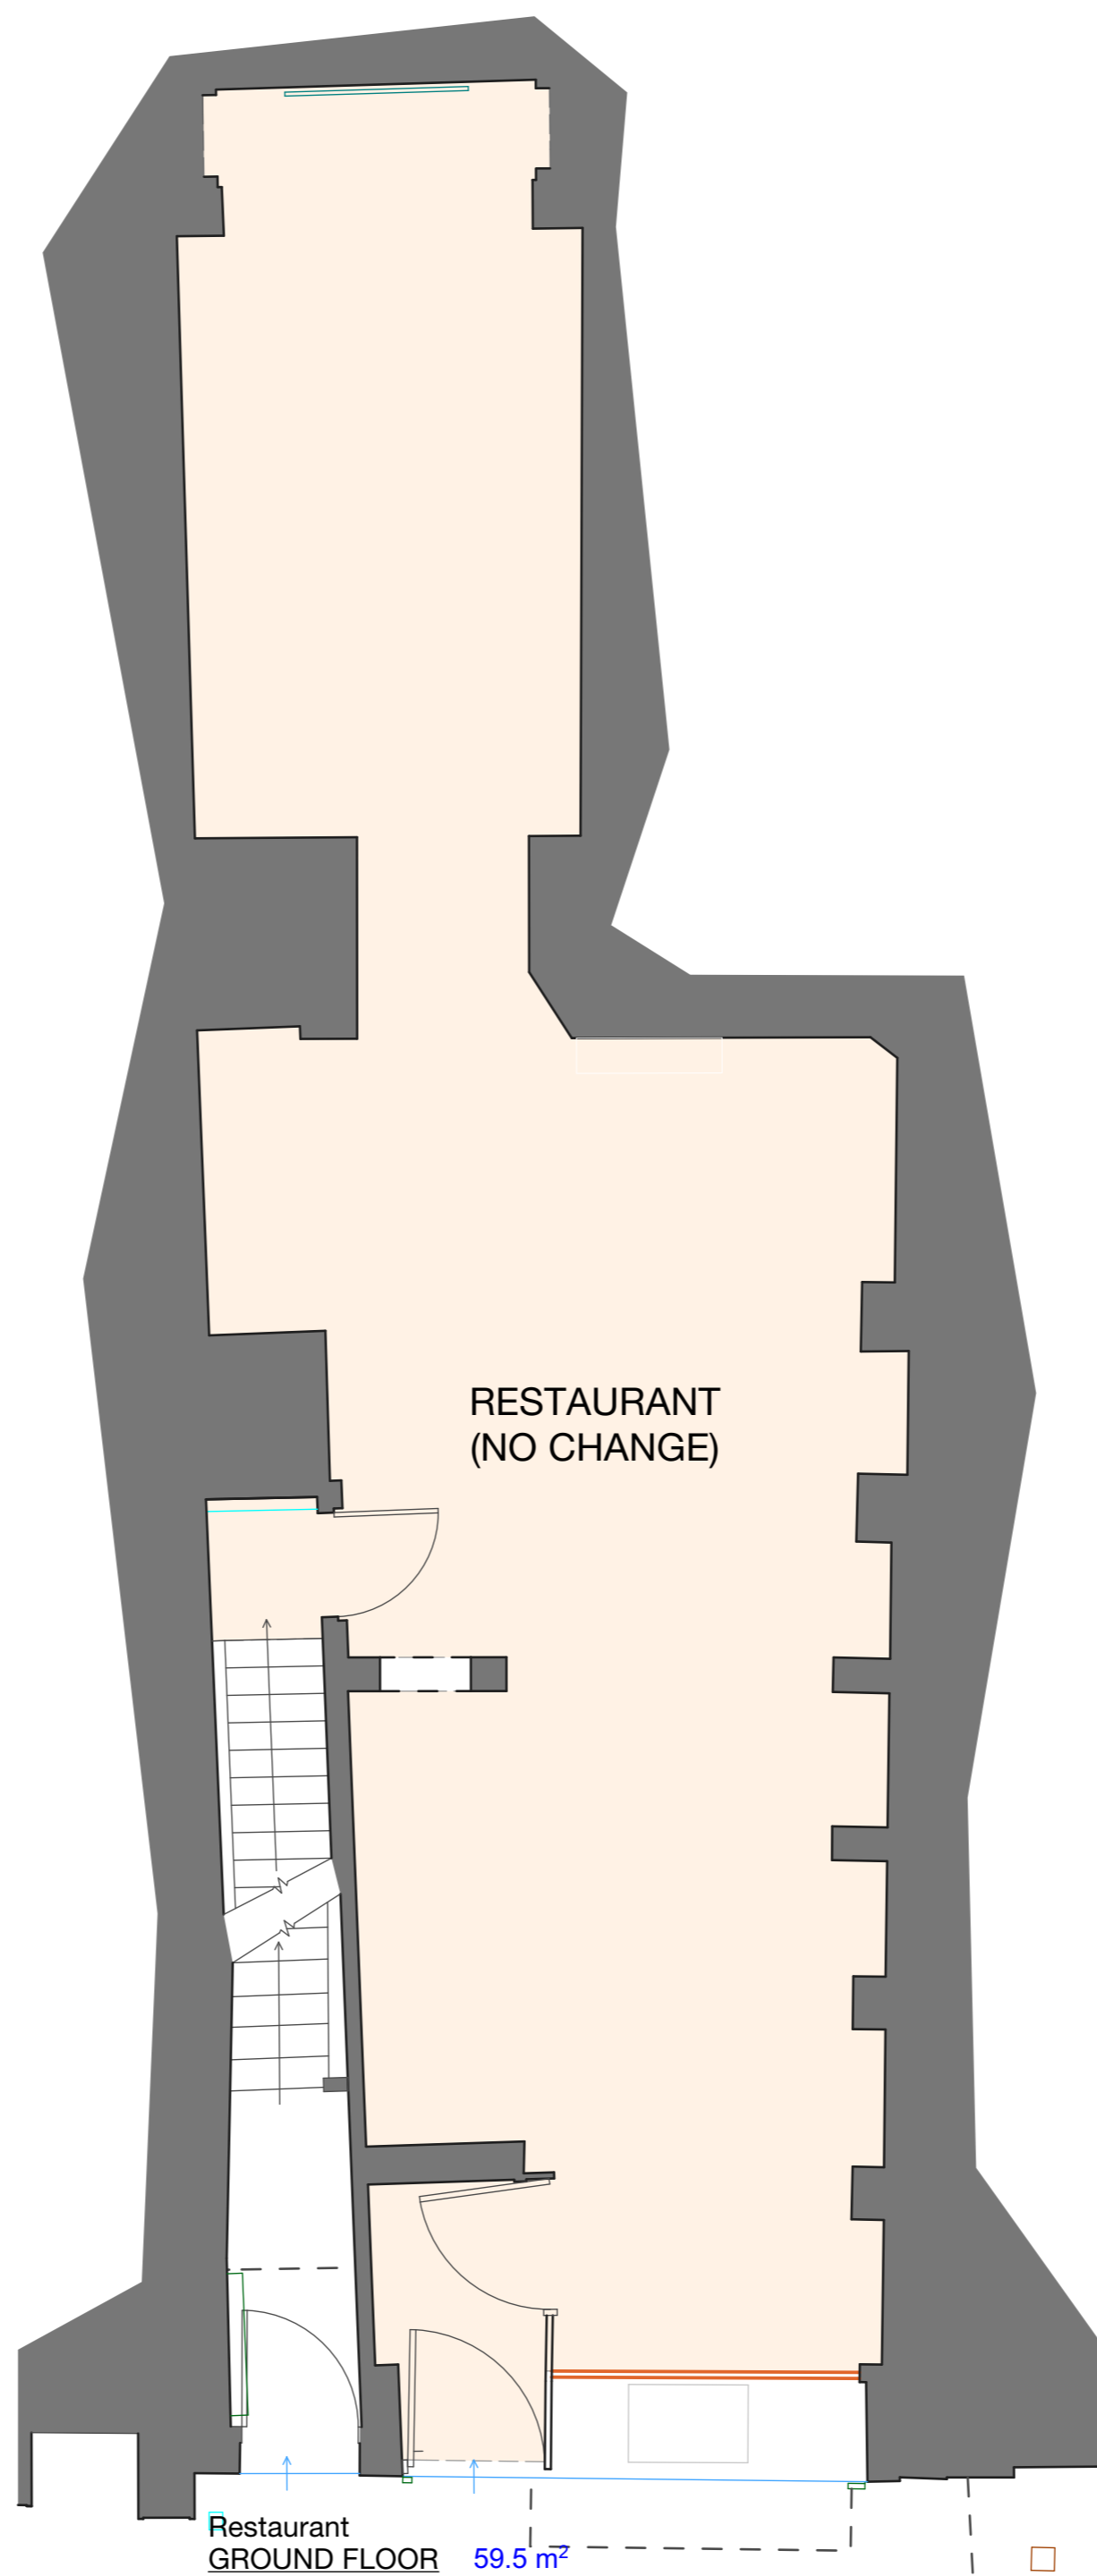

Restaurant  
GROUND FLOOR 59.5 m<sup>2</sup>



FLAT 1  
FIRST FLOOR 46.0 m<sup>2</sup>

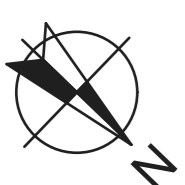

**PROPOSED PLANS**

Dimensions to be verified on site and any discrepancies to be reported. Do not scale off the drawing. Refer also to written specifications where appropriate.

**Hinge** ASSOCIATES  
01483 869669 - 1 Oakhanger, Summerhouse Road, Godalming, Surrey, GU71QB

22 Drury Lane  
London  
WC2B 5RH

Drury Lane Property Holdings Limited  
September 2014  
Planning Application

15/01/2015  
A1  
1:50  
Juliet balconies removed from rear elevation - A