



Notes:  
 This drawing is the property and copyright of John Kerr Associates, and written consent must be obtained before divulging to a third party or copying whole or part of the drawing by any method whatsoever.  
 All dimensions are to be checked on site prior to construction.  
 Any discrepancies are to be reported to the architect before works commence.  
 All dimensions are in millimeters.  
 Do not scale dimension.  
 This drawing is to be read in conjunction with the specification and with all relevant consultants'/specialists' drawings and/or documents.  
 All relevant Statutory Approvals to be obtained before works commence.

revision	date	comments

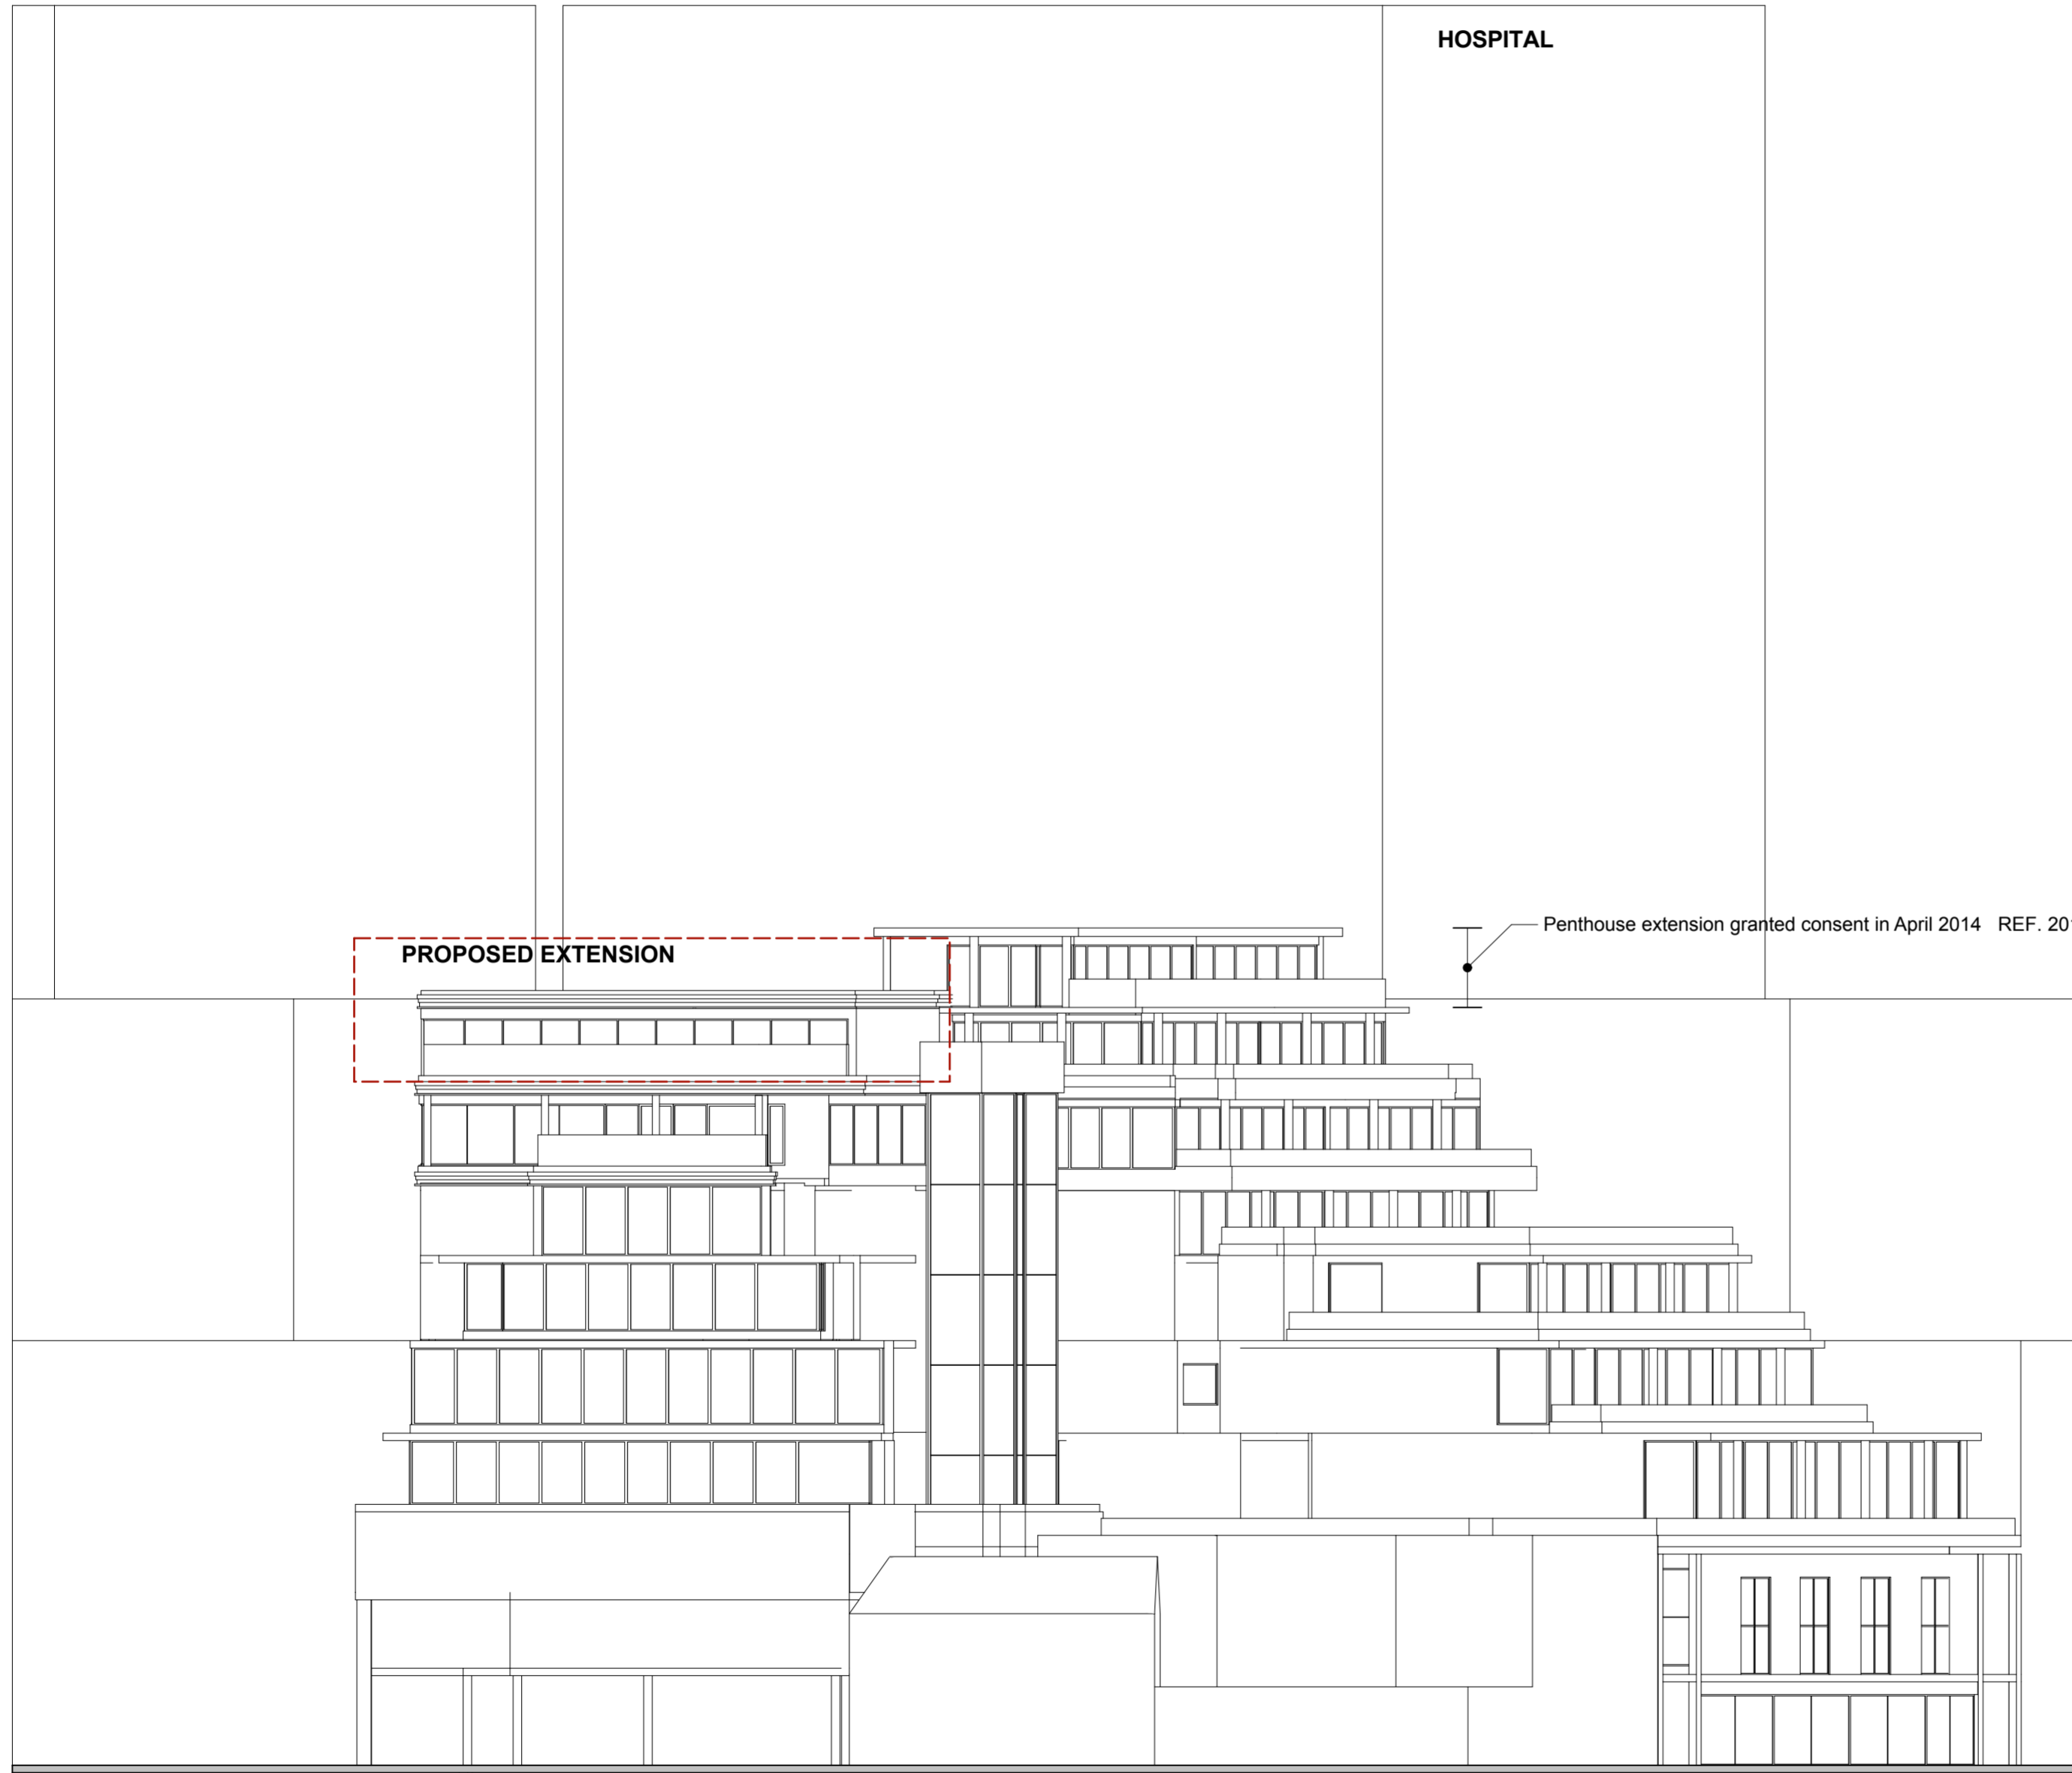

**PROPOSED FLEET ROAD ELEVATION**

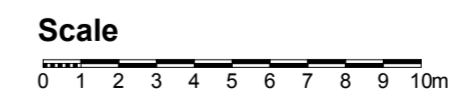

Project: THE PANORAMIC , POND STREET HAMPSTEAD NW3 LONDON	Drawing: PROPOSED FLEET ROAD ELEVATION	Scale: 1:200@A2 Date: JANUARY 2015 Drawn: PK
Client: MS LIDIA SCHECHTER		No: <b>453/PA/07/A</b>
JOHN KERR ASSOCIATES 62 CAMDEN ROAD, LONDON NW1 9DR TEL: 020 7269 2744 FAX: 020 7269 2766 WWW.JOHNKERRASSOCIATES.COM		